




This is a "PROVISIONAL BUILDING PLAN" approved only for the purpose of inviting objections from the general public

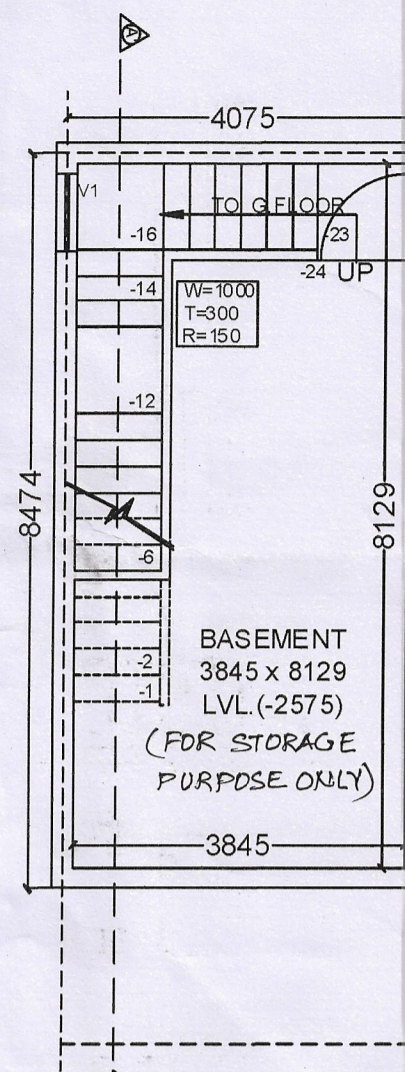


BASEMENT PLAN

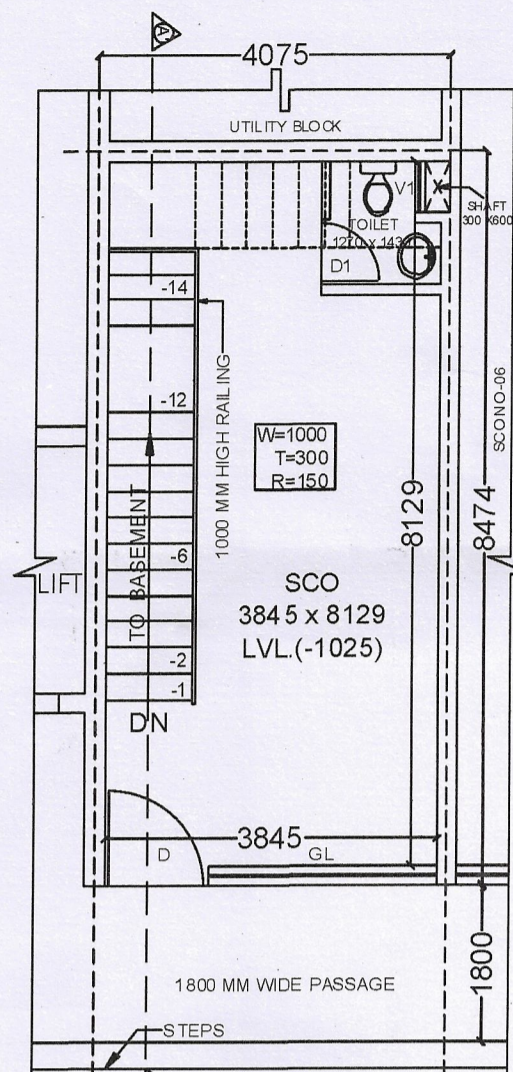


GROUND FLOOR PLAN

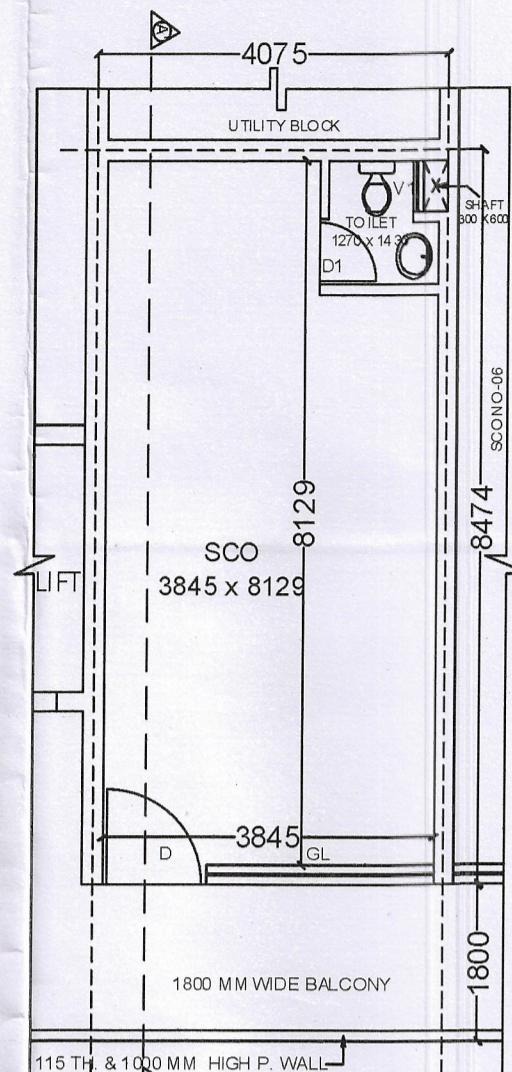


TYP. 1ST, 2ND & 3RD FLOOR PLAN

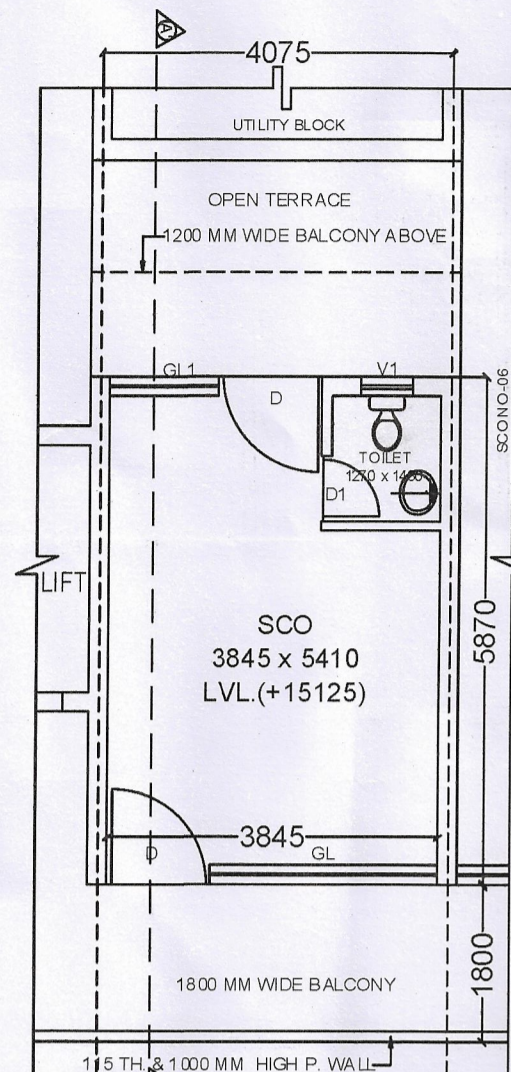


4TH FLOOR PLAN

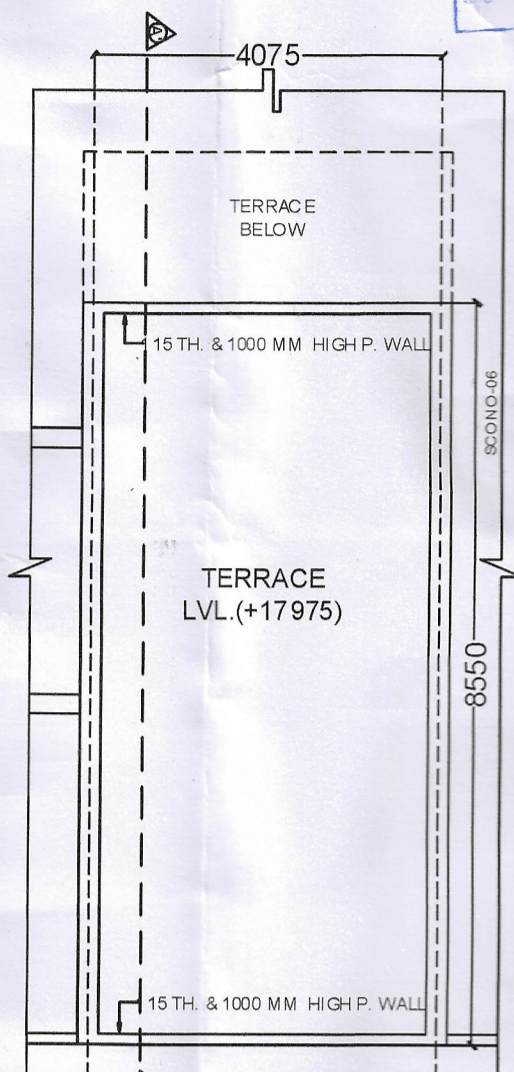

TERRACE

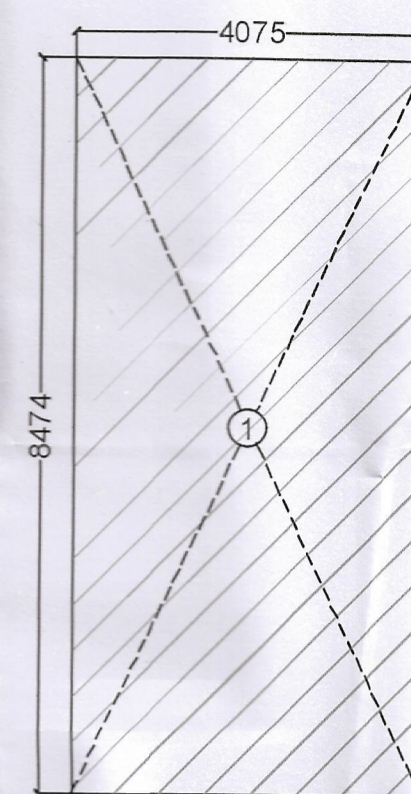

TYPICAL AREA DIAGRAM
BASEMENT, G.FLOOR, 1ST FLOOR,
2ND FLOOR & 3RD FLOOR

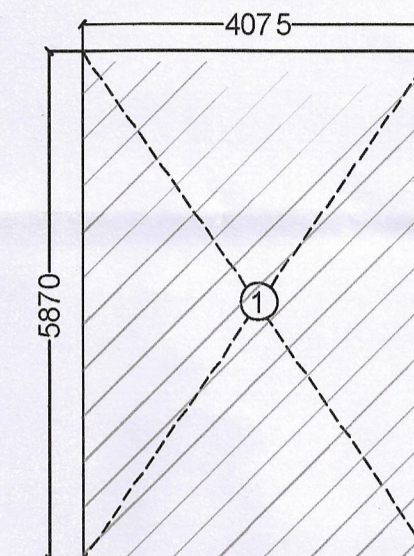

AREA DIAGRAM
FOURTH FLOOR


AREA DETAIL SUMMARY (SQ.MT)		
PLOT AREA	34.53	
PROPOSED F.A.R	162.05	
GROUND COVERAGE	34.53	
FLOORS	F.A.R	NON F.A.R
GROUND FLOOR	34.53	
1st FLOOR	34.53	
2nd FLOOR	34.53	
3rd FLOOR	34.53	
4th. FLOOR	23.92	
BASEMENT		34.53
TOTAL	162.05	34.53

FAR AREA DETAIL				
GROUND COVERAGE & GROUND FLOOR FAR (SQ.MT)				
S.NO	WIDTH	LENGTH	NOS	AREA
1	4.075	8.474	1.00	34.53
Total Ground Coverage & Ground Floor Area				34.53

TYP. 1st, 2nd & 3rd Floor Area Detail				
S.NO	WIDTH	LENGTH	NOS	AREA
1	4.075	8.474	1.00	34.53
FAR of Typ. Floors (1st, 2nd & 3rd Floor)				34.53


4th Floor Area Detail				
S.NO	WIDTH	LENGTH	NOS	AREA
1	4.075	5.870	1.00	23.92
Total FAR of 4th Floor				23.92

SCHEDULE OF OPENING				
S.NO.	TYPE	SIZE	S.L	LL
1	D	1200X2400	00	2400
2	D1	750X2100	00	2100
3	V1	450X800	1500	2100
4	GL	2645XAS/ELE	AS/ELE	
4	GL1	1260XAS/ELE	AS/ELE	

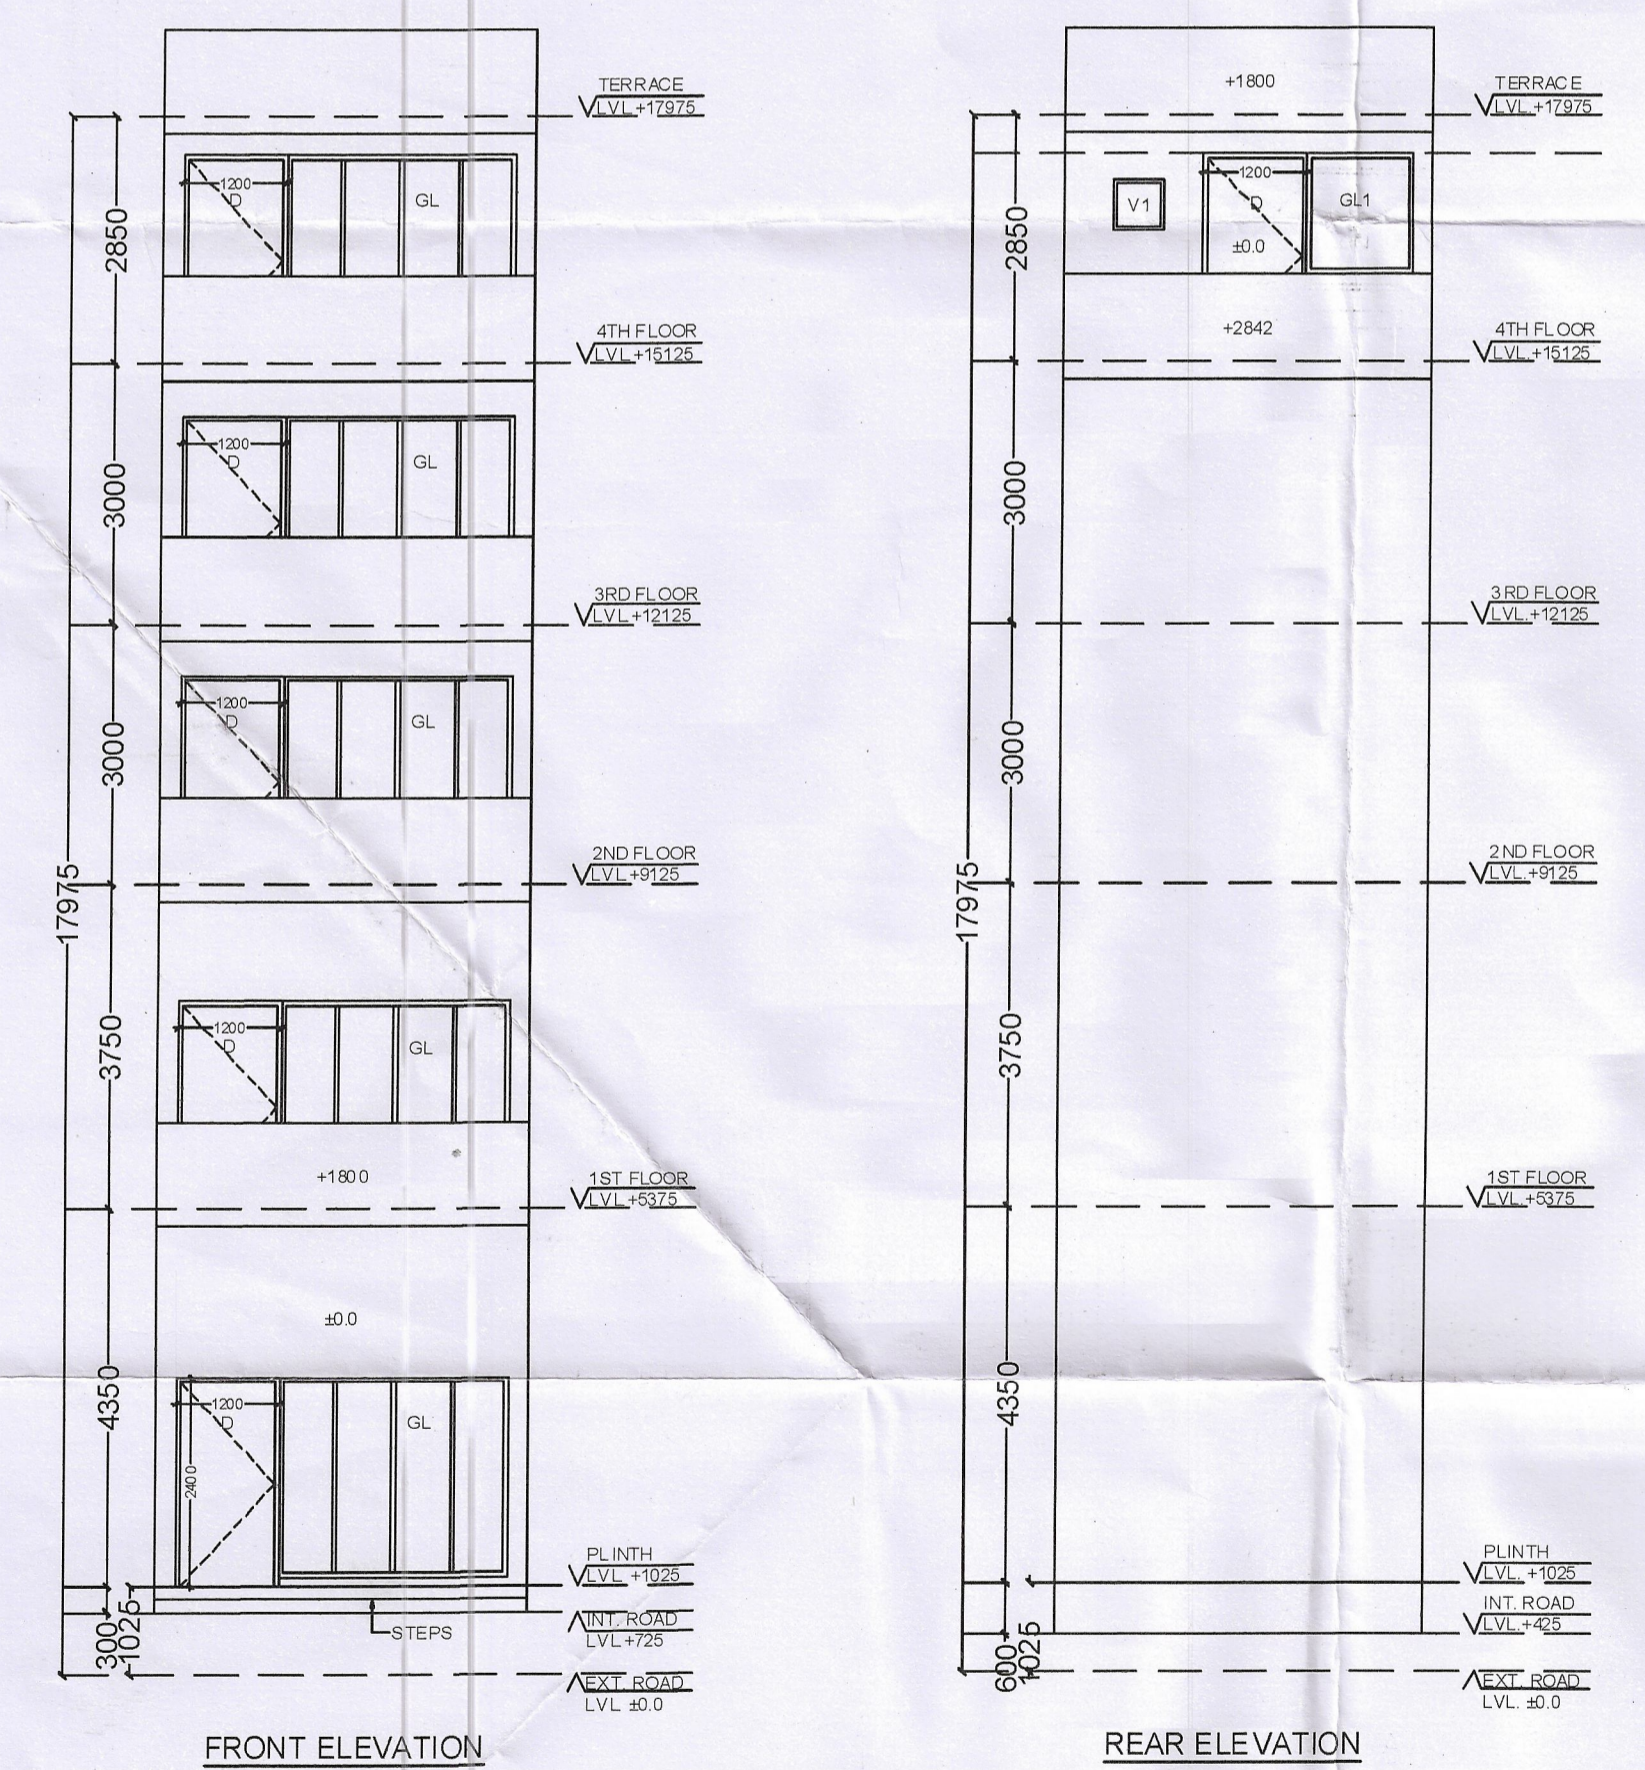


FRONT ELEVATION

REAR ELEVATION

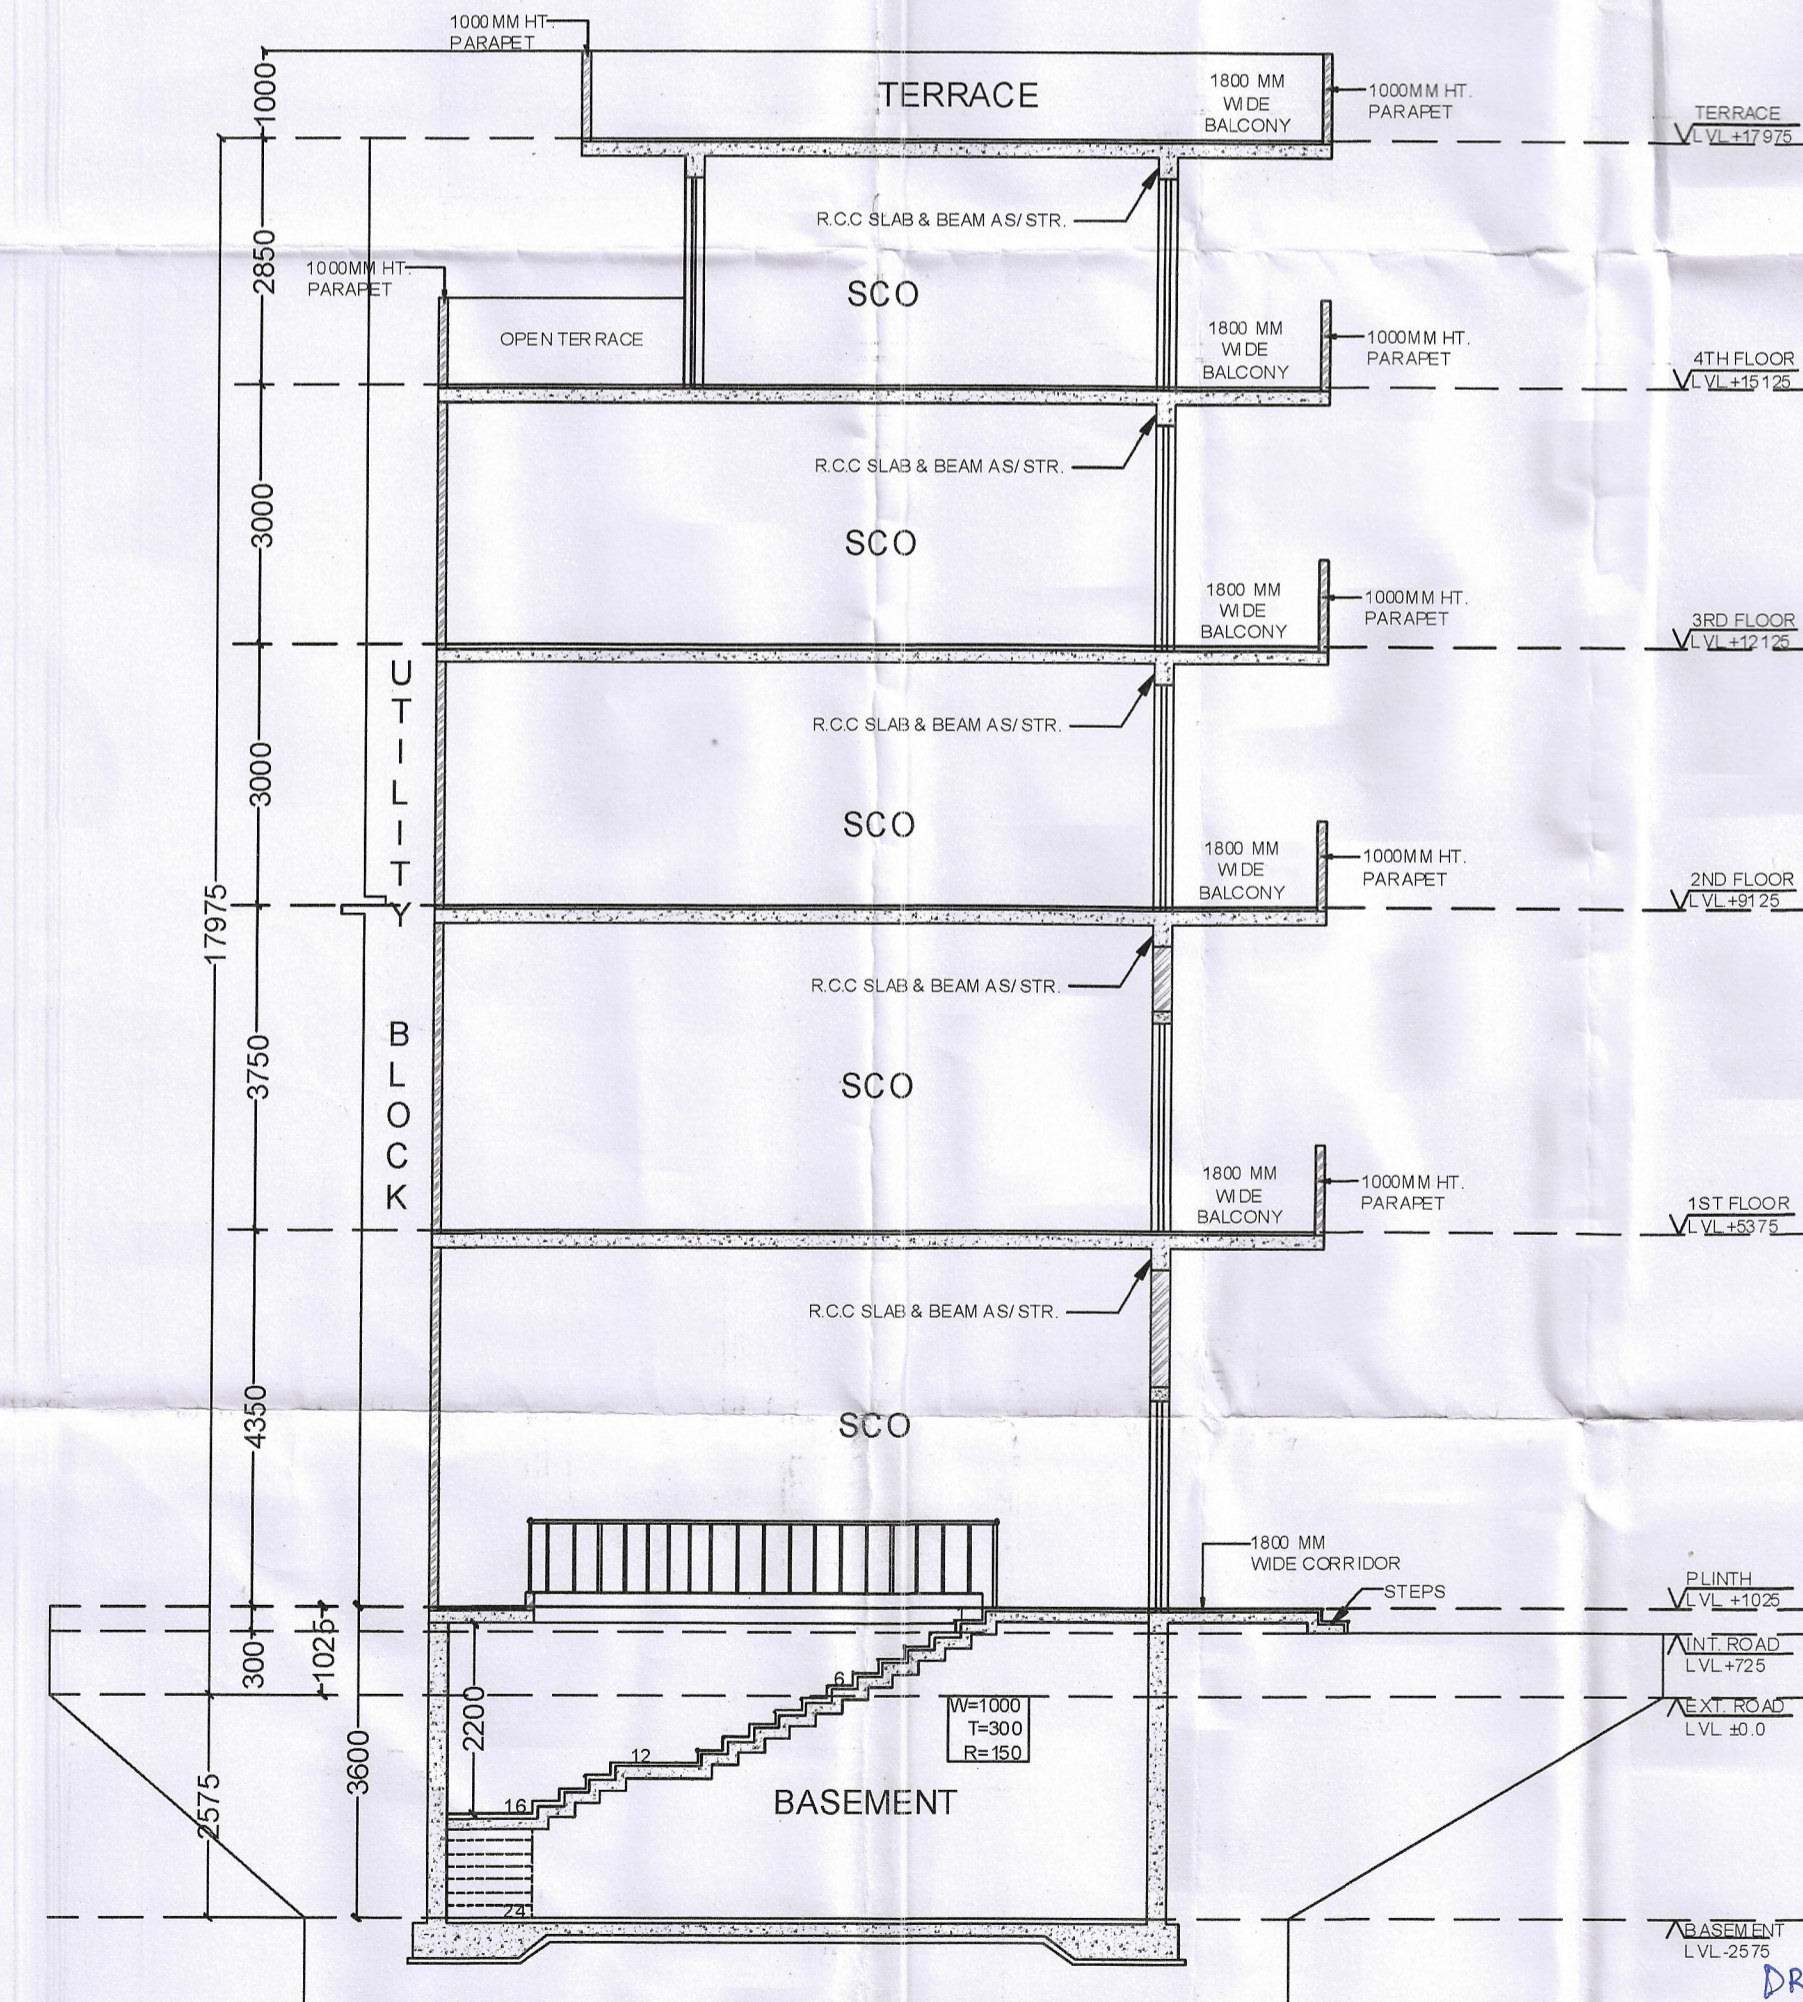

SECTION A - A

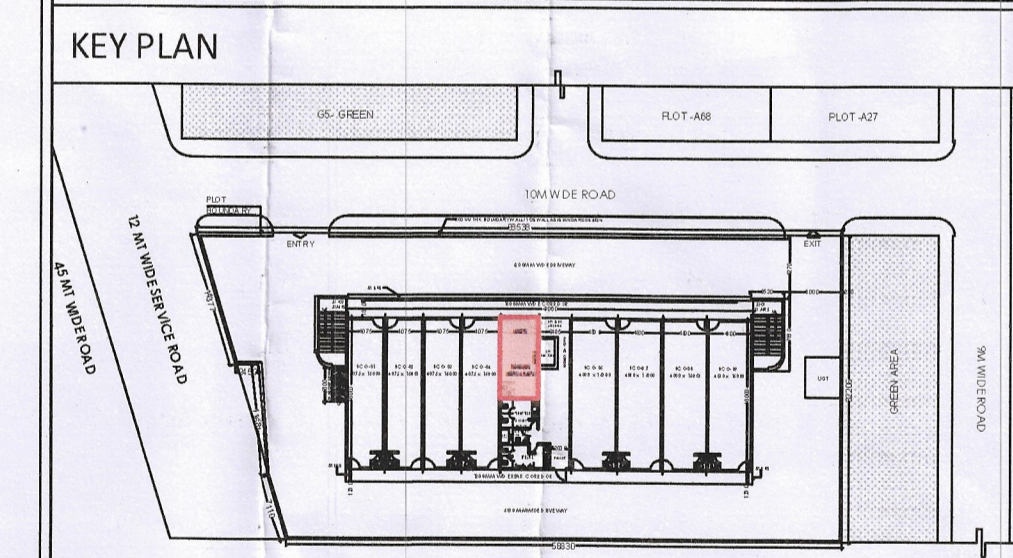

NOTE: All dimensions are in MM.
PROJECT:-
STANDARD DESIGN OF SCO OF COMMERCIAL SITE (2036.793 SQ.M) FALLING IN AFFORDABLE RESIDENTIAL PLOTTED COLONY (UNDER DDJAY - 2016) MEASURING 12.70625 ACRES, LICENSE NO. 22 OF 2021 DATED 13-05-2021, IN SECTOR-26 & 27, VILLAGE-DHALIWAS, DHAMLAKA & DEVLAWAS, TEHSIL & DISTRICT-REWARI, HARYANA BEING DEVELOPED BY MS B.M. GUPTA DEVELOPERS PVT. LTD.

OWNERS:-
B.M.GUPTA DEVELOPERS PVT. LTD.

DRAWING TITLE:-
SCO NO - 05

OWNER SIGNATURE:-
[Signature]

ARCHITECT SIGNATURE:-
SANGEET SAIN
Architect
CA/90/1323

DRG. NO.-
SUB/A -04

SCALE:-
1:75

[North Arrow]

DRG. NO. - DTP 10471 (iv) DATED: 09-07-24

PRAYEEN KUMAR JD (HQ)
RAMAN KUMAR ATF (HQ)
SANJAY NARANG DTP (HQ)
(VIJENDER SINGH) STP (HQ)
(JITENDER SINGH) LTP (HQ)
(AMIT KHATRI, IAS) DTP (HQ)

DDT Member BPAC