



D.T.P. (H) S.T.P. (G) G.T.P. (H)  
 Member Secretary Member Chairman  
 B.P.C. B.P.C. B.P.C.  
 MCH (H) (T.O.S.) LVL +4.000  
 MCH (H) (T.O.S.) LVL +4.000  
 MCH (H) (T.O.S.) LVL +4.000

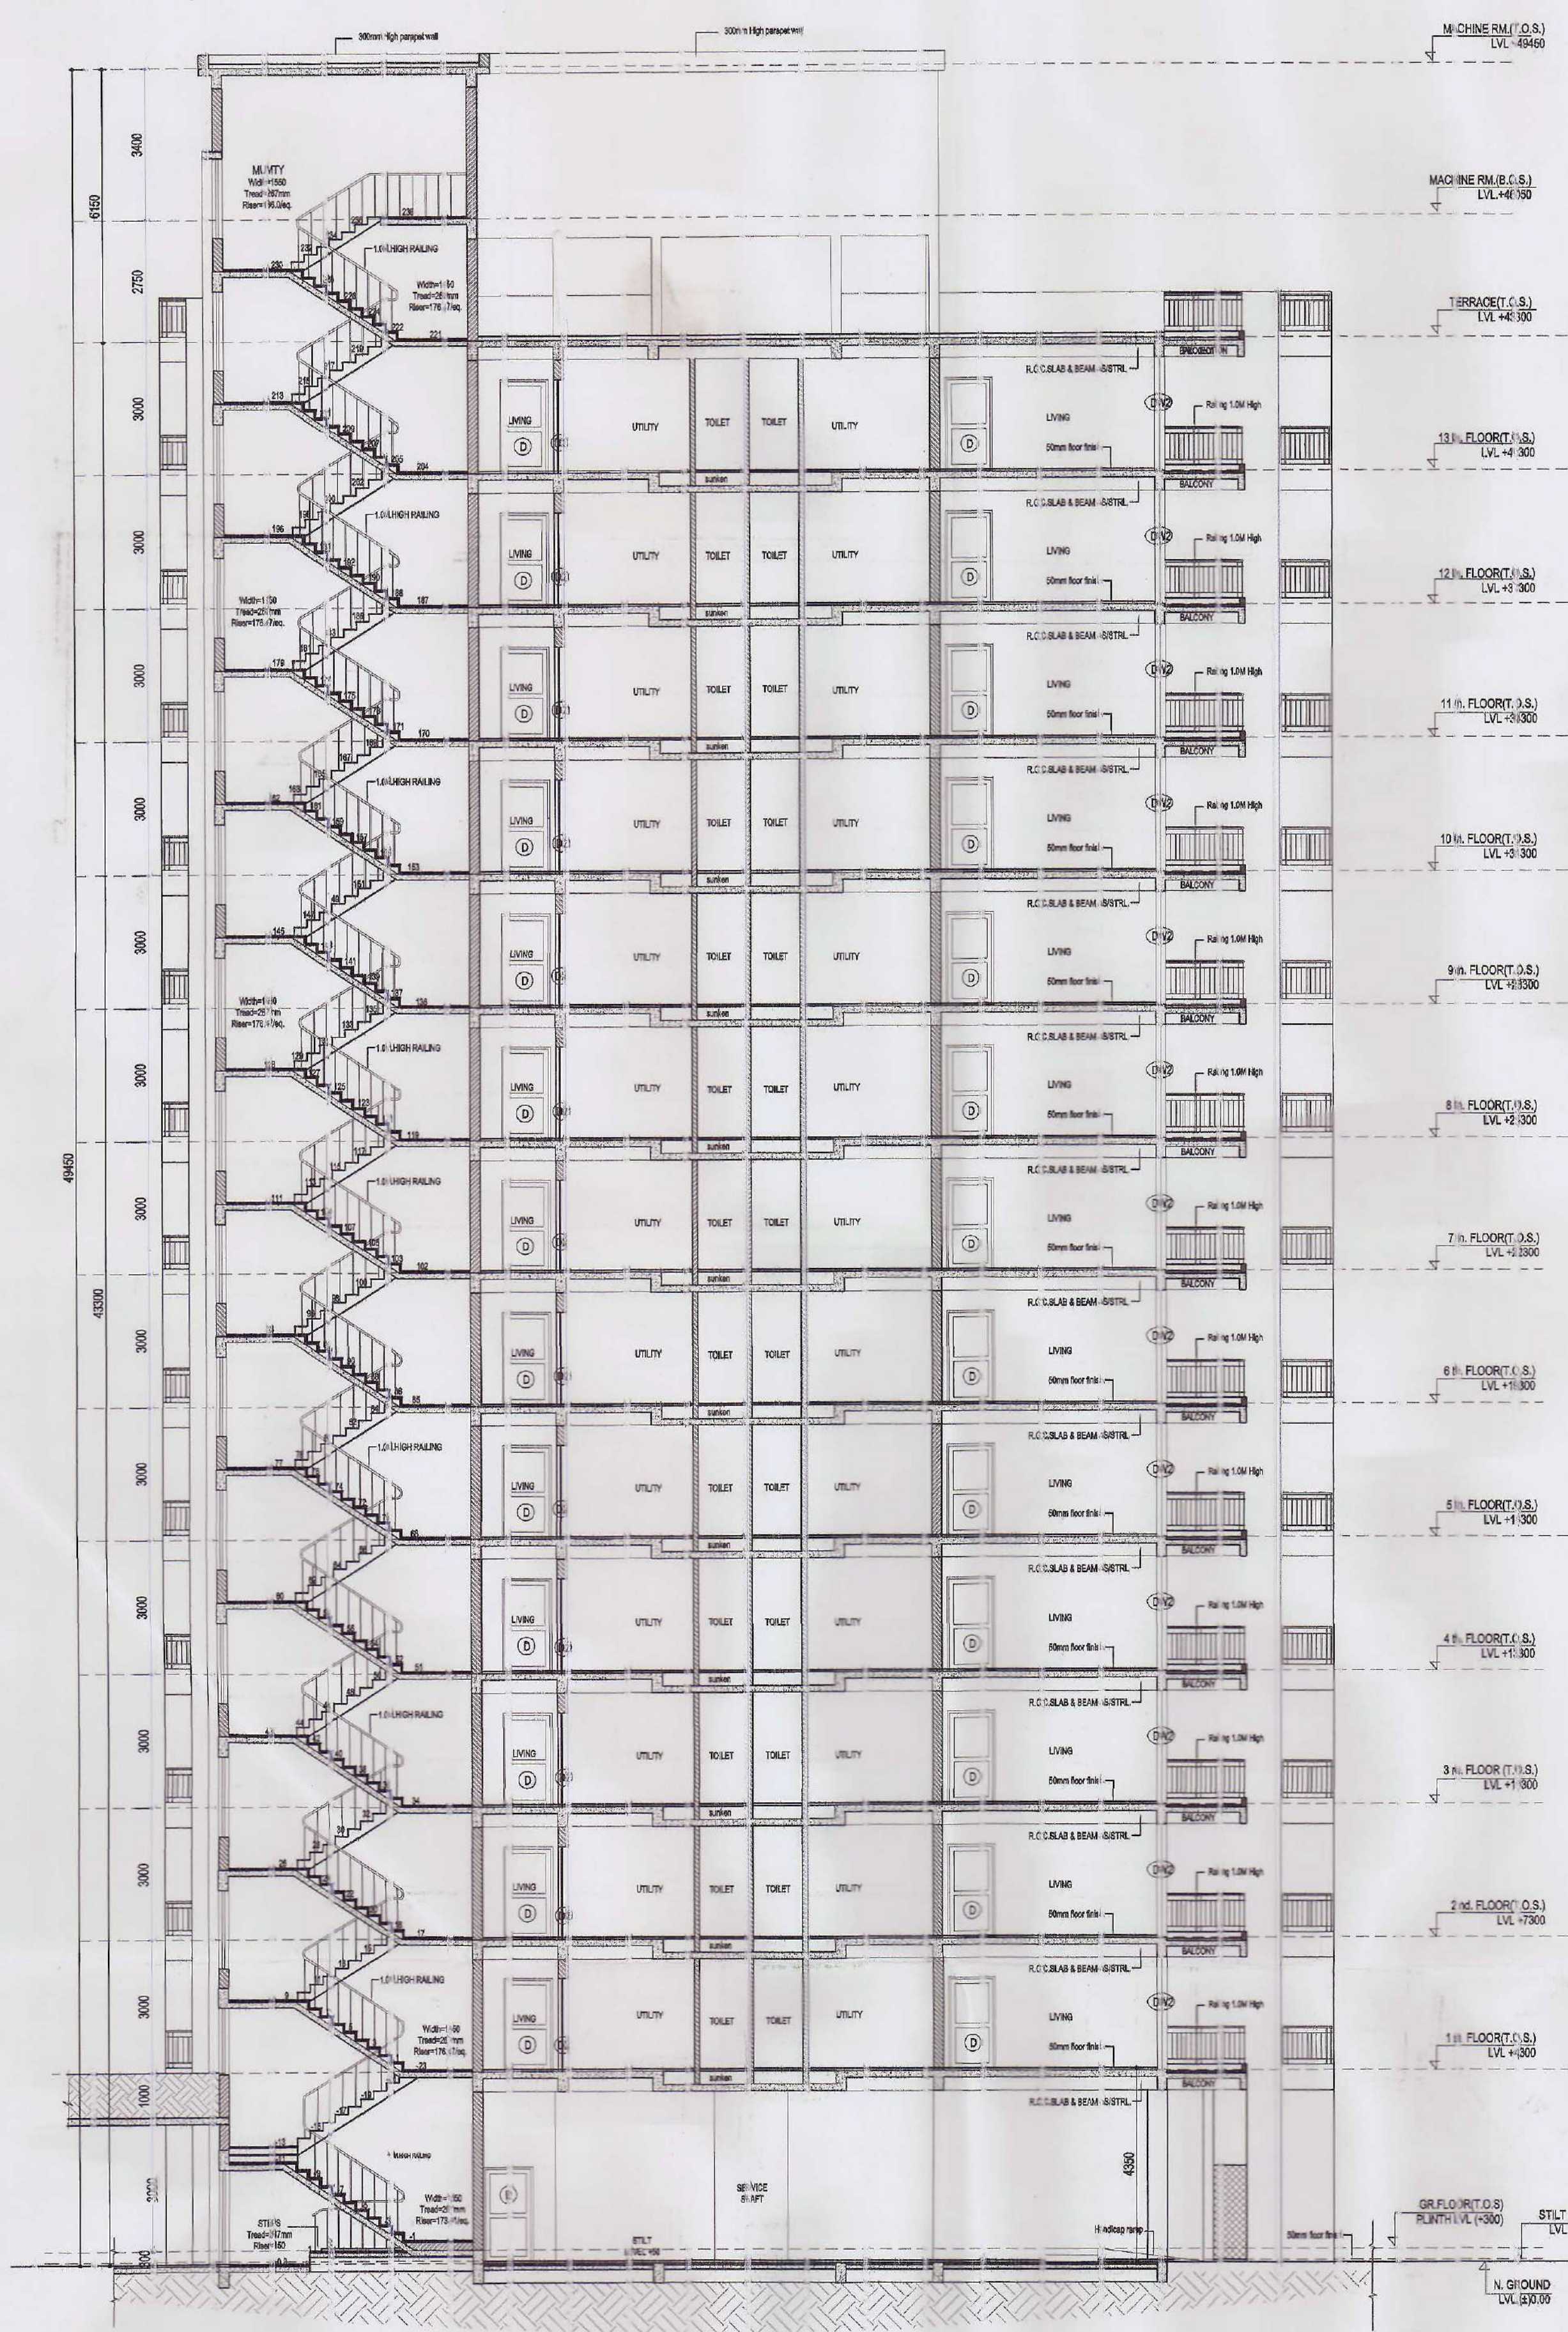


SECTION-X-X'

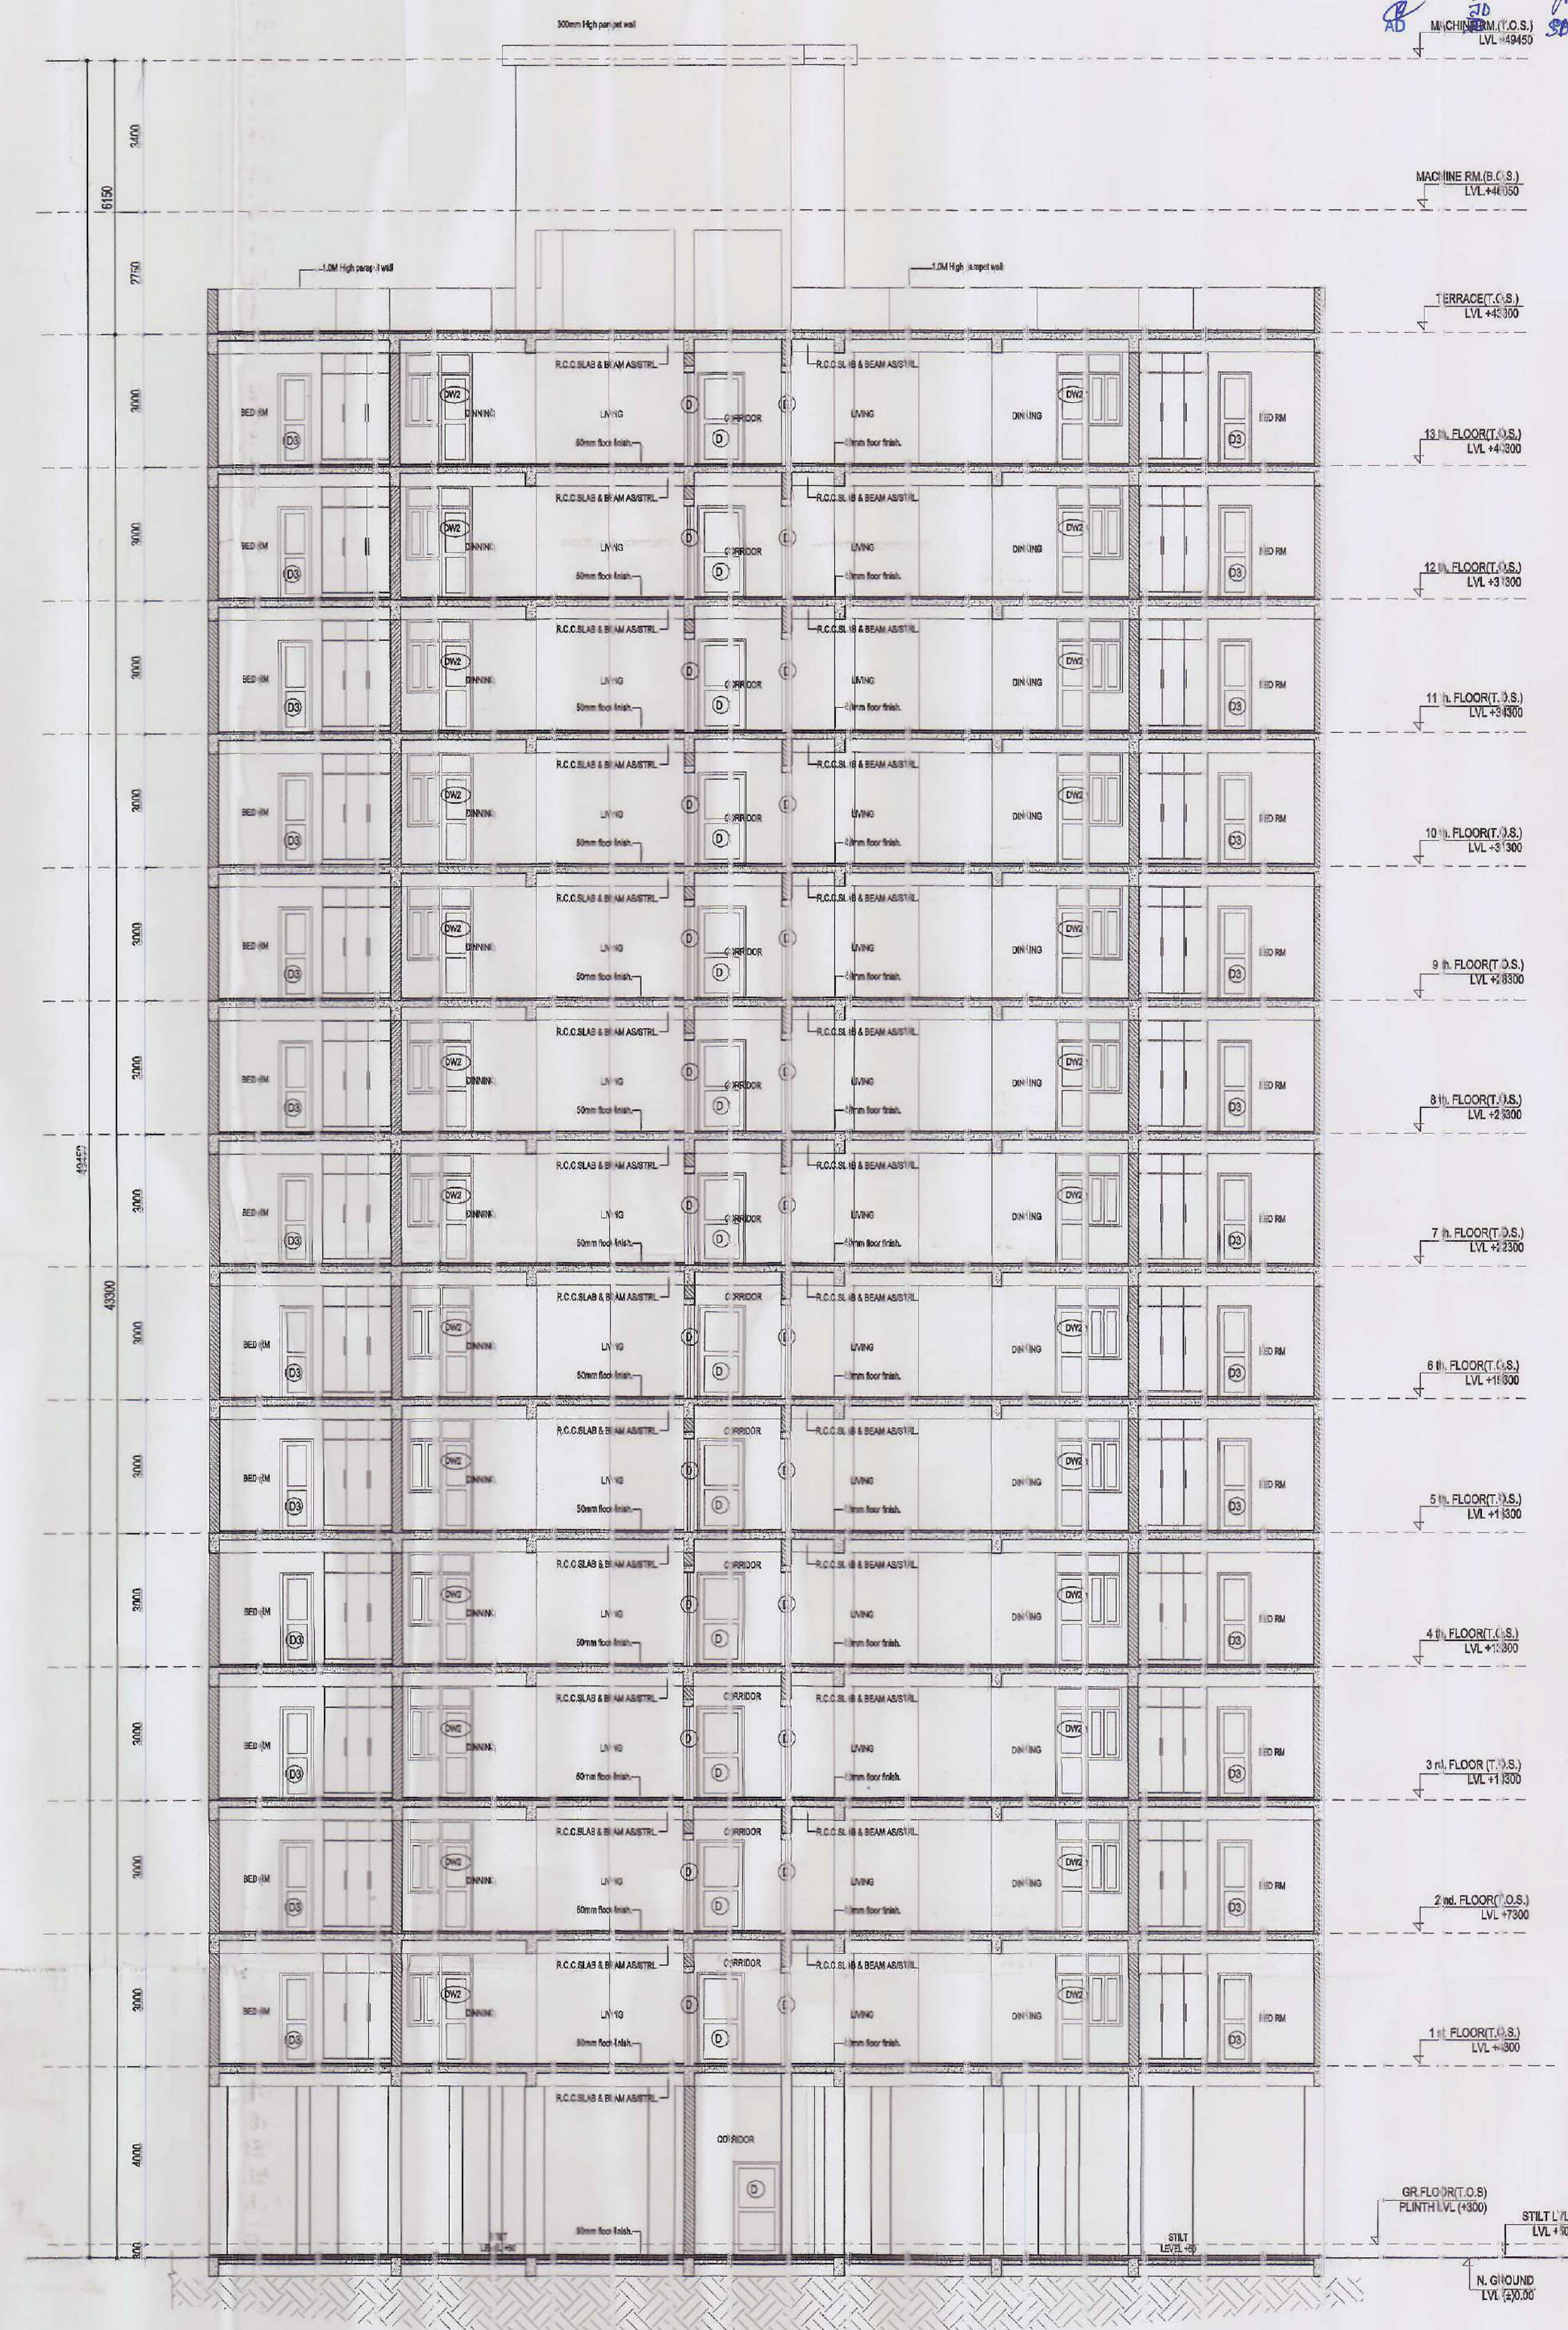

SECTION-Y-Y'

| DOOR, WINDOWS SCHEDULE |       |        |              |        |
|------------------------|-------|--------|--------------|--------|
| TYPE                   | WIDTH | HEIGHT | CILL         | LINTEL |
| D                      | 1100  | 2100   | -            | 2100   |
| D1                     | 1000  | 2100   | -            | 2100   |
| D2                     | 900   | 2100   | -            | 2100   |
| D3                     | 750   | 2100   | -            | 2100   |
| DW1                    | 2700  | 2550   | 0/750        | 2550   |
| DW2                    | 2550  | 2550   | 0/750        | 2550   |
| DW3                    | 1800  | 2100   | 0/00         | 2100   |
| DW4                    | 1650  | 2550   | 0/750        | 2550   |
| DW5                    | 1500  | 2550   | 0/750        | 2550   |
| DW6                    | 1445  | 2550   | 0/750        | 2550   |
| W1                     | 1050  | 1500   | +1050        | 2550   |
| W2                     | 640   | 1650   | +750         | 2550   |
| W3                     | 1800  | 1800   | +750         | 2550   |
| W4                     | 900   | 1800   | +750         | 2550   |
| W5                     | 880   | 1500   | +1050        | 2550   |
| V1                     | 600   | 1350   | +1200        | 2550   |
| V2                     | 450   | 1000   | +1200        | 2550   |
| G1                     | 2700  | 1800   | +750         | 2550   |
| G2                     | 1800  | 1800   | AS/ITE 750   | 2550   |
| G3                     | 1800  | 1500   | FROM LANDING | 2550   |
| FD                     | 1500  | 2100   | ±0.00        | 2100   |

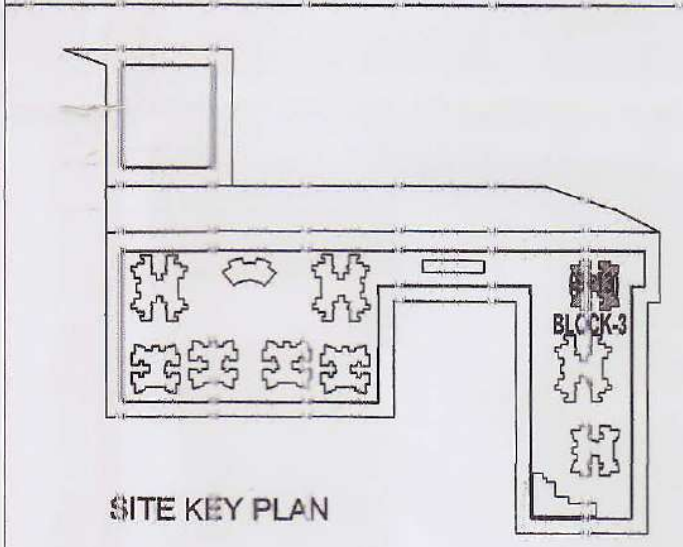

## SUBMISSION DRAWING

PROJECT :  
 PROPOSED BUILDING PLAN OF GROUP HOUSING  
 SCHEME MEASURING 9.943 ACRES IN RESIDENTIAL  
 PLOTTED COLONY ON AREA MEASURING 52.218 ACRES  
 (LICENCE NO. 15 OF 2009 DATED 11.01.2009)  
 IN SECTOR-26, REWARI BEING DEVELOPED BY  
 M/S B M GUPTA DEVELOPERS PVT.LTD. AND OTHERS


TITLE :  
**BLOCK- 3 (S+13)**  
**2 BED ROOM**  
**SECTIONS -X-X' & Y-Y'.**

**GRID**  
 Grid Architecture Interiors Pvt. Ltd.  
 116, NEW MANGLA PURI  
 MEHRAULI GURGAON ROAD NEW DELHI-30  
 TEL : 26809974,75,76 FAX : 26808384  
 E, MAIL - GRID@ETH.NET


OWNER SIGN ARCHITECT SIGN  
 Meenakshi Khanna  
 MEENAKSHI KHANNA  
 For B.M. Gupta Developers (P) Ltd. CA/89/12359  
 Architect  
 Auth. Signatory

DRG.NO. SE / A / 2BR-06 NORTH  
 DATE 22.01.12  
 SCALE 1 : 100(A1)



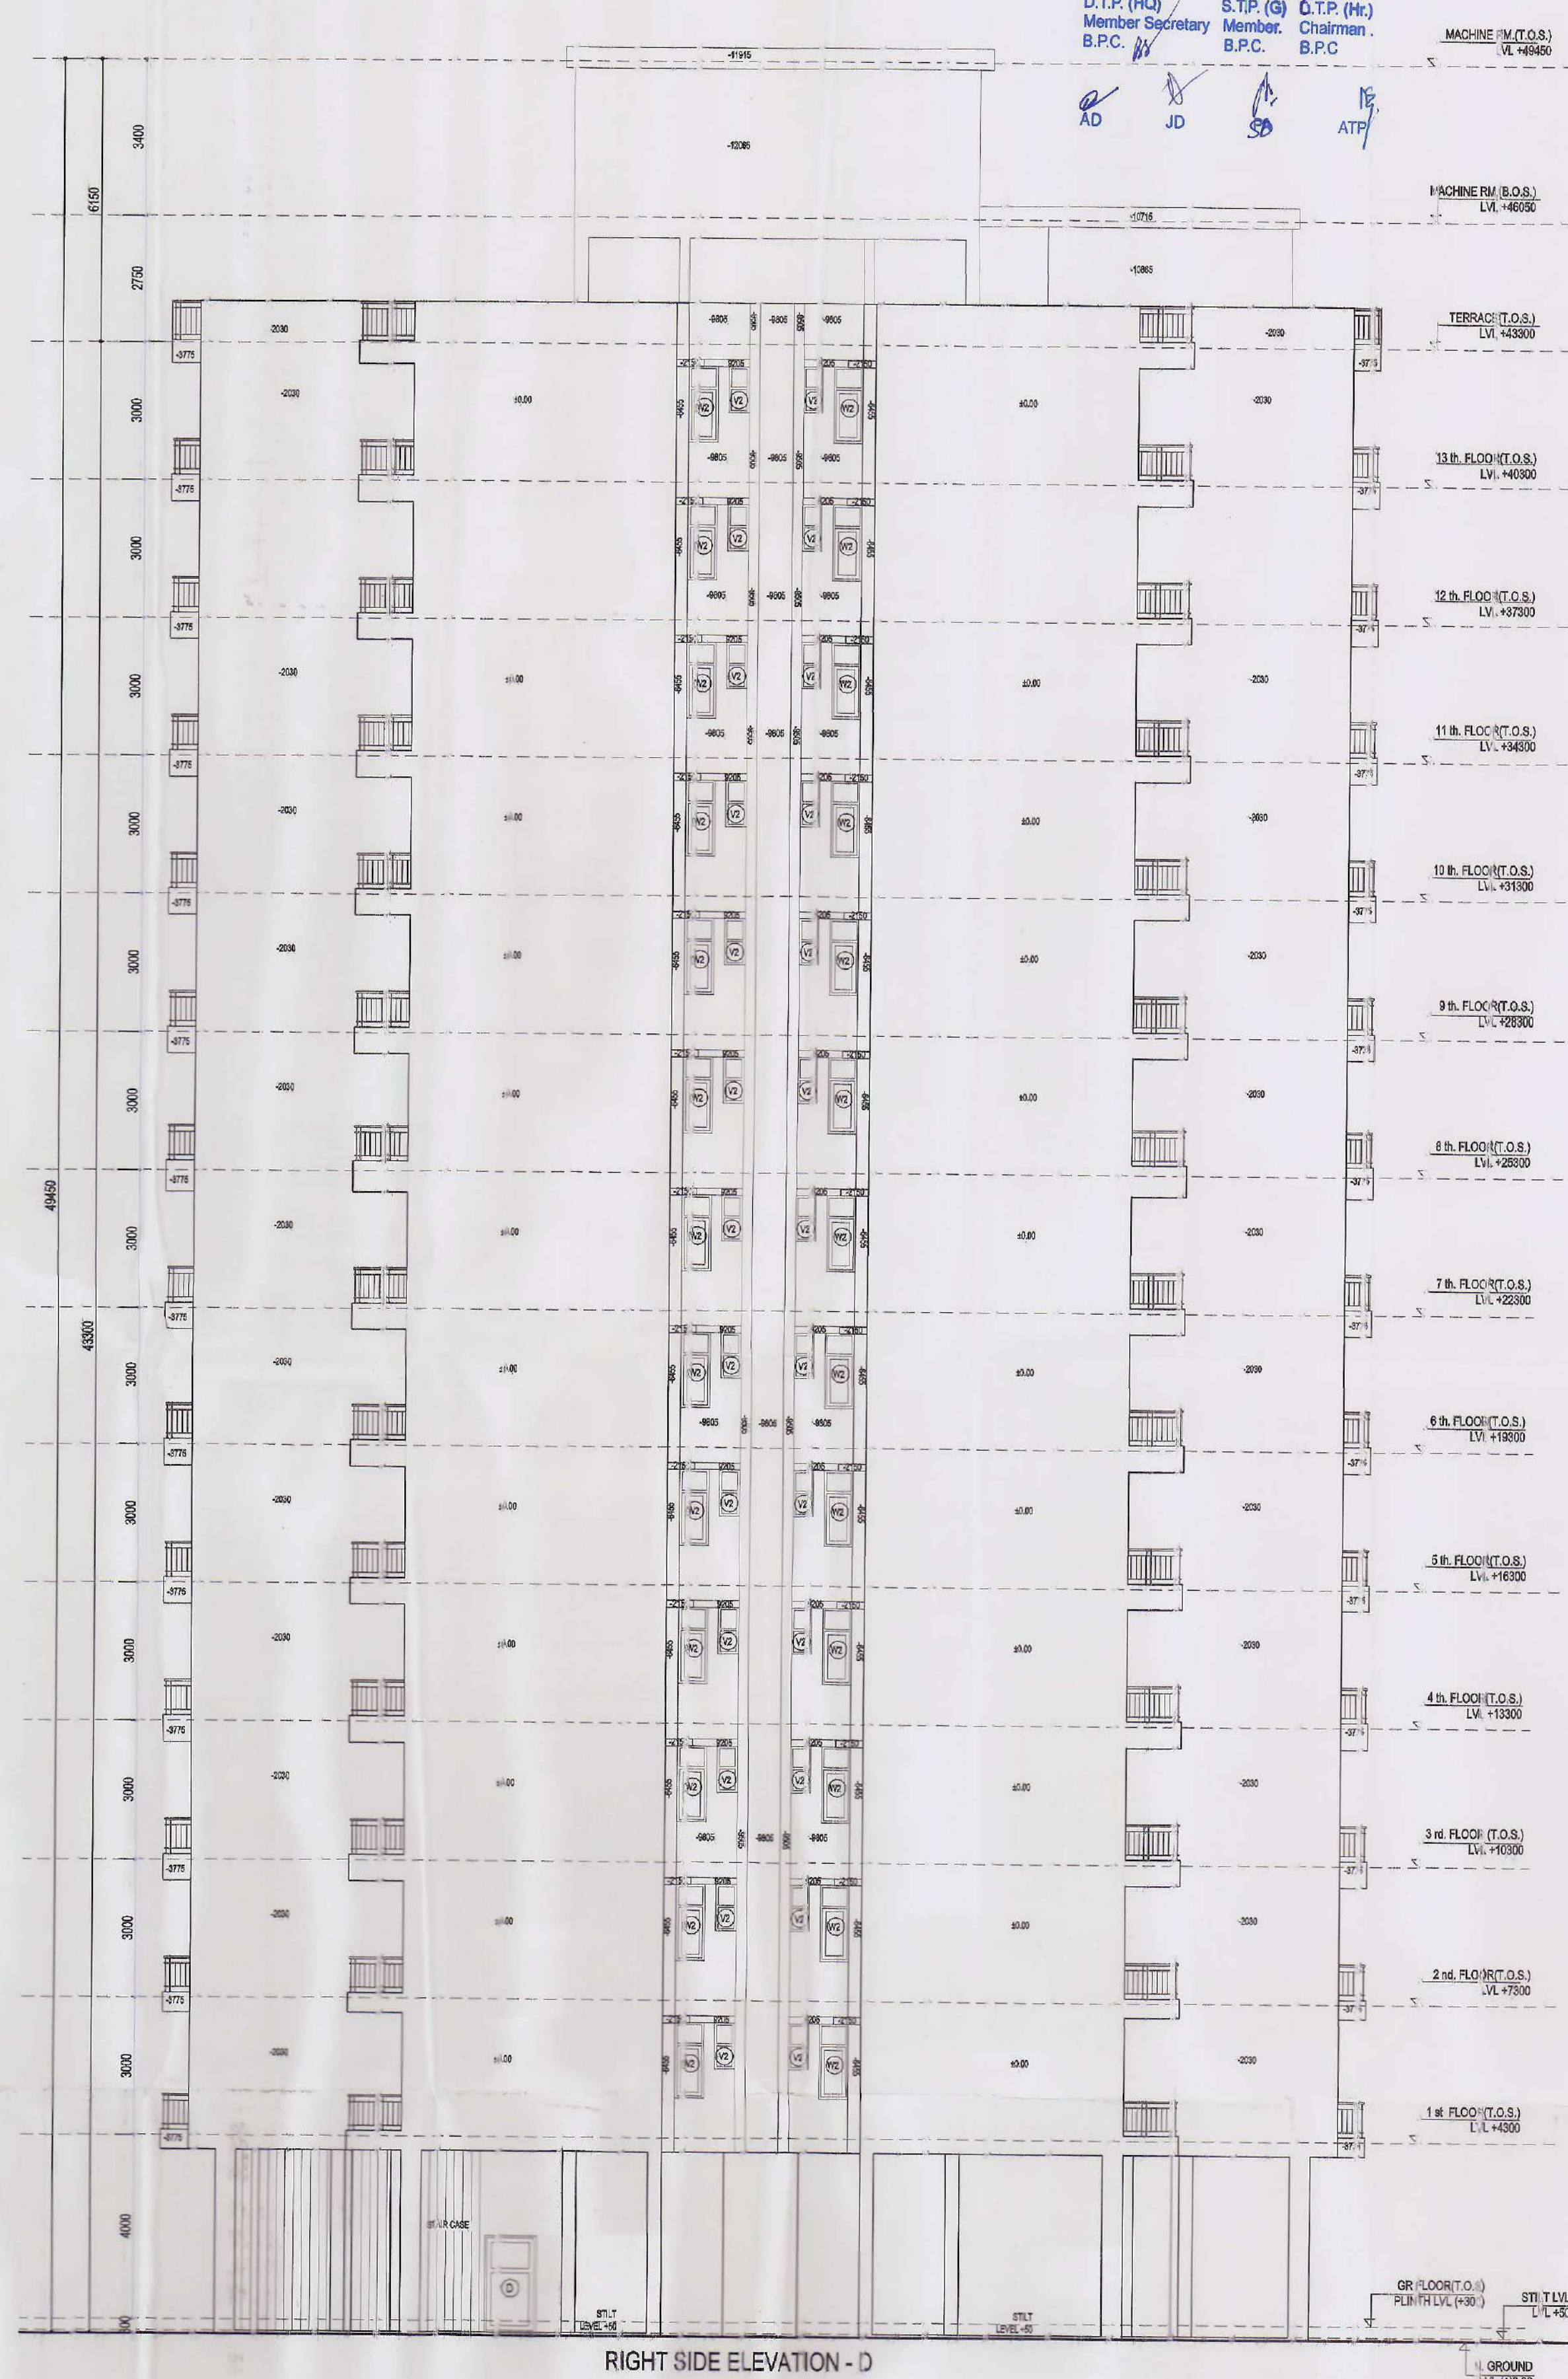

| DOOR, WINDOWS SCHEDULE |       |        |                              |        |
|------------------------|-------|--------|------------------------------|--------|
| TYPE                   | WIDTH | HEIGHT | CILL                         | LINTEL |
| D                      | 1100  | 2100   | -                            | 2100   |
| D1                     | 1000  | 2100   | -                            | 2100   |
| D2                     | 900   | 2100   | -                            | 2100   |
| D3                     | 750   | 2100   |                              | 2100   |
| DW1                    | 2700  | 2550   | 0/750                        | 2550   |
| DW2                    | 2550  | 2550   | 0/750                        | 2550   |
| DW3                    | 1800  | 2100   | 0/00                         | 2100   |
| DW4                    | 1650  | 2550   | 0/750                        | 2550   |
| DW5                    | 1500  | 2550   | 0/750                        | 2550   |
| DW6                    | 1445  | 2550   | 0/750                        | 2550   |
| W1                     | 1050  | 1500   | +1050                        | 2550   |
| W2                     | 640   | 1650   | +750                         | 2550   |
| W3                     | 1800  | 1800   | +750                         | 2550   |
| W4                     | 900   | 1800   | +750                         | 2550   |
| W5                     | 880   | 1500   | +050                         | 2550   |
| V1                     | 800   | 1350   | +1200                        | 2550   |
| V2                     | 450   | 1000   | +1200                        | 2550   |
| G1                     | 2700  | 1800   | +750                         | 2550   |
| G2                     | 1800  | 1800   | AS IS / +750<br>FROM LANDING |        |
| G3                     | 1800  | 1500   |                              |        |
| FD                     | 1500  | 2100   | ±0.00                        | 2100   |

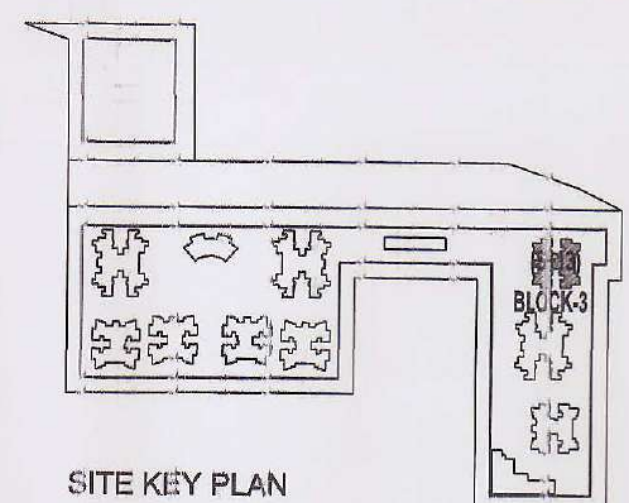



**SUBMISSION DRAWING**

**PROJECT :**  
**PROPOSED BUILDING PLAN OF GROUP HOUSING**  
**SCHEME MEASURING 9.945 ACRES IN RESIDENTIAL**  
**PLOTTED COLONY ON AREA MEASURING 52.218 ACRES**  
**(LICENCE NO. 35 OF 2009 DATED 11.07.2009)**  
**IN SECTOR-26, REWARI BEING DEVELOPED BY**  
**M/S B M GUPTA DEVELOPERS PVT.LTD. AND OTHERS**

TITLE :  
**BLOCK- 3 (S+13)**  
**2 BED ROOM**  
**ELEVATION -C & D.**



Grid Architecture Interiors Pvt. Ltd.  
116, NEW MANGLA PURI  
MEHRAULI GURGAON ROAD NEW DELHI-30  
TEL : 26809974,75,76 FAX : 26808384  
E, MAIL - GRID@ETH.NET
  
|   |   |
|---|---|
| OWNER SIGN                                                                                               | ARCHITECT SIGN   |
| For B.M Gupta Developers (P) Ltd.                                                                        | <br>MEENAKSHI KHANNA<br>CA/89/12359<br>Architect |
| <br>Auth. Signatory |   |

ARCHITECT SIGN

*Meenakshi Khanna*


MEENAKSHI KHANNA  
CA/89/12359  
Architect

|         |                 |       |
|---------|-----------------|-------|
| DRG.NO. | SB / A / 2BR-05 | NORTH |
| DATE    | 22.01.12        |       |
| SCALE   | 1 : 100(A1)     |       |

|      |          |
|------|----------|
| DATE | 22.01.11 |
|------|----------|

|       |             |
|-------|-------------|
| SCALE | 1 : 100(A1) |
|-------|-------------|



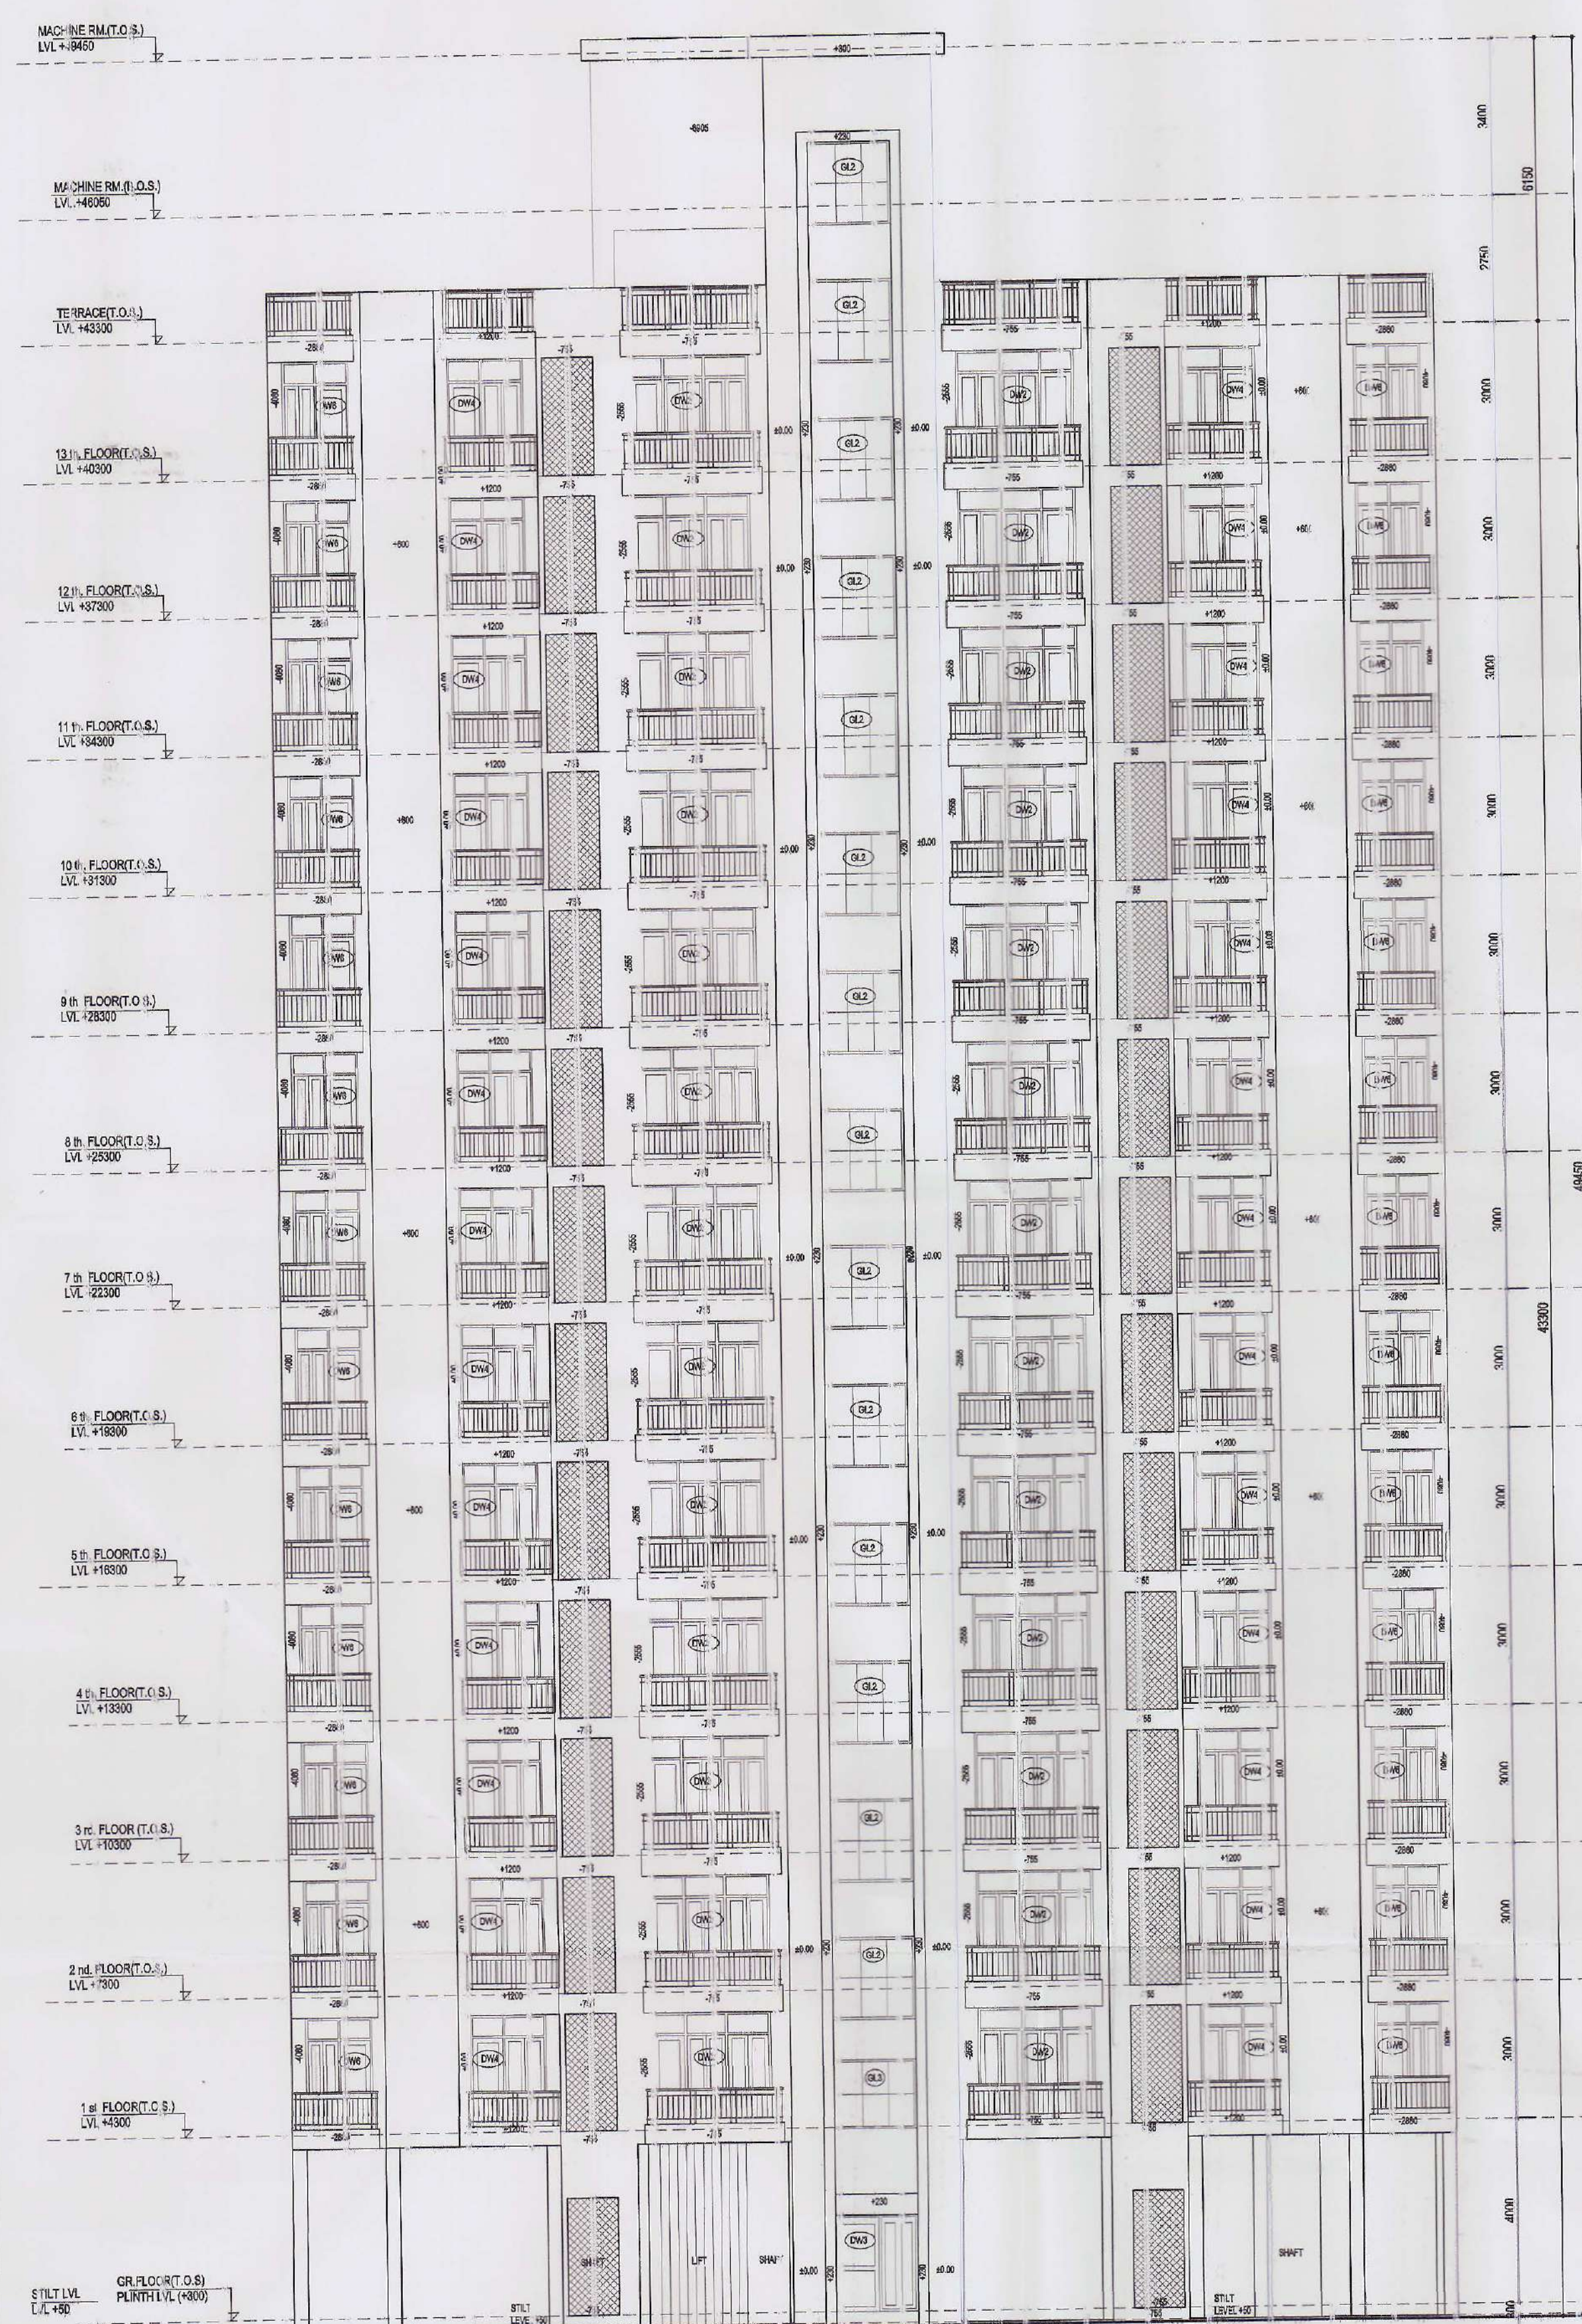

REAR ELEVATION - B



FRONT ELEVATION - A


D.T.P. (H.C.)  
 Member Secretary  
 B.P.C.

S.T.P. (G)  
 Member  
 B.P.C.

S.T.P. (H.C.)  
 Chairman  
 B.P.C.

AD  
 JD  
 SD  
 ATP

| DOOR, WINDOWS SCHEDULE |       |        |              |       |
|------------------------|-------|--------|--------------|-------|
| TYPE                   | WIDTH | HEIGHT | C/L          | INTEL |
| D                      | 1100  | 2100   | -            | 2100  |
| D1                     | 1000  | 2100   | -            | 2100  |
| D2                     | 900   | 2100   | -            | 2100  |
| D3                     | 750   | 2100   | -            | 2100  |
| DW1                    | 2700  | 2550   | 0/750        | 2550  |
| DW2                    | 2550  | 2550   | 0/750        | 2550  |
| DW3                    | 1800  | 2100   | 0/00         | 2100  |
| DW4                    | 1650  | 2550   | 0/750        | 2550  |
| DW5                    | 1500  | 2550   | 0/750        | 2550  |
| DW6                    | 1445  | 2550   | 0/750        | 2550  |
| W1                     | 1050  | 1500   | +1050        | 2550  |
| W2                     | 640   | 1850   | +750         | 2550  |
| W3                     | 1800  | 1800   | +750         | 2550  |
| W4                     | 900   | 1800   | +750         | 2550  |
| W5                     | 880   | 1500   | +1050        | 2550  |
| V1                     | 600   | 1350   | +1200        | 2550  |
| V2                     | 450   | 1000   | +200         | 2550  |
| G1                     | 2700  | 1800   | +750         | 2550  |
| G2                     | 1800  | 1800   | AS SITE +750 | 2550  |
| G3                     | 1800  | 1500   | FROM LANDING | 2550  |
| FD                     | 1500  | 2100   | ±0.00        | 2100  |

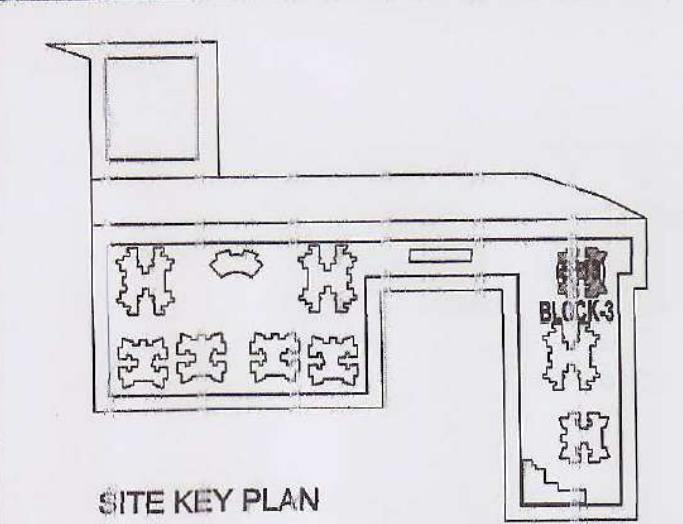

SITE KEY PLAN

### SUBMISSION DRAWING

**PROJECT :**  
 PROPOSED BUILDING PLAN OF GROUP HOUSING  
 SCHEME MEASURING 3.943 ACRES IN RESIDENTIAL  
 PLOTTED COLONY ON AREA MEASURING 52.218 ACRES  
 (LICENCE NO. 35 OF 2009 DATED 11.07.2009)  
 IN SECTOR-26, REWARI BEING DEVELOPED BY  
 M/S B M GUPTA DEVELOPERS PVT. LTD. AND OTHERS


**TITLE :**  
**BLOCK- 3 (S+13)**  
**2 BED ROOM**  
**ELEVATION - A & B.**

**GRID**  
 Grid Architecture Interiors Pvt. Ltd.  
 116, NEW MANGLA PURI  
 MEHRAULI GURGAON ROAD NEW DELHI-30  
 TEL : 26809974, 75, 76 FAX : 26808384  
 E-MAIL - GRID@ETH.NET


OWNER SIGN  
 ARCHITECT SIGN  
 MEENAKSHI KHANNA  
 CA/89/12359  
 Architect  
 For B.M. Gupta Developers (P) Ltd.  
 Auth. Signatory

DRG. NO. SB / A / 2BR-04  
 DATE 22.01.12  
 SCALE 1 : 100(A1)



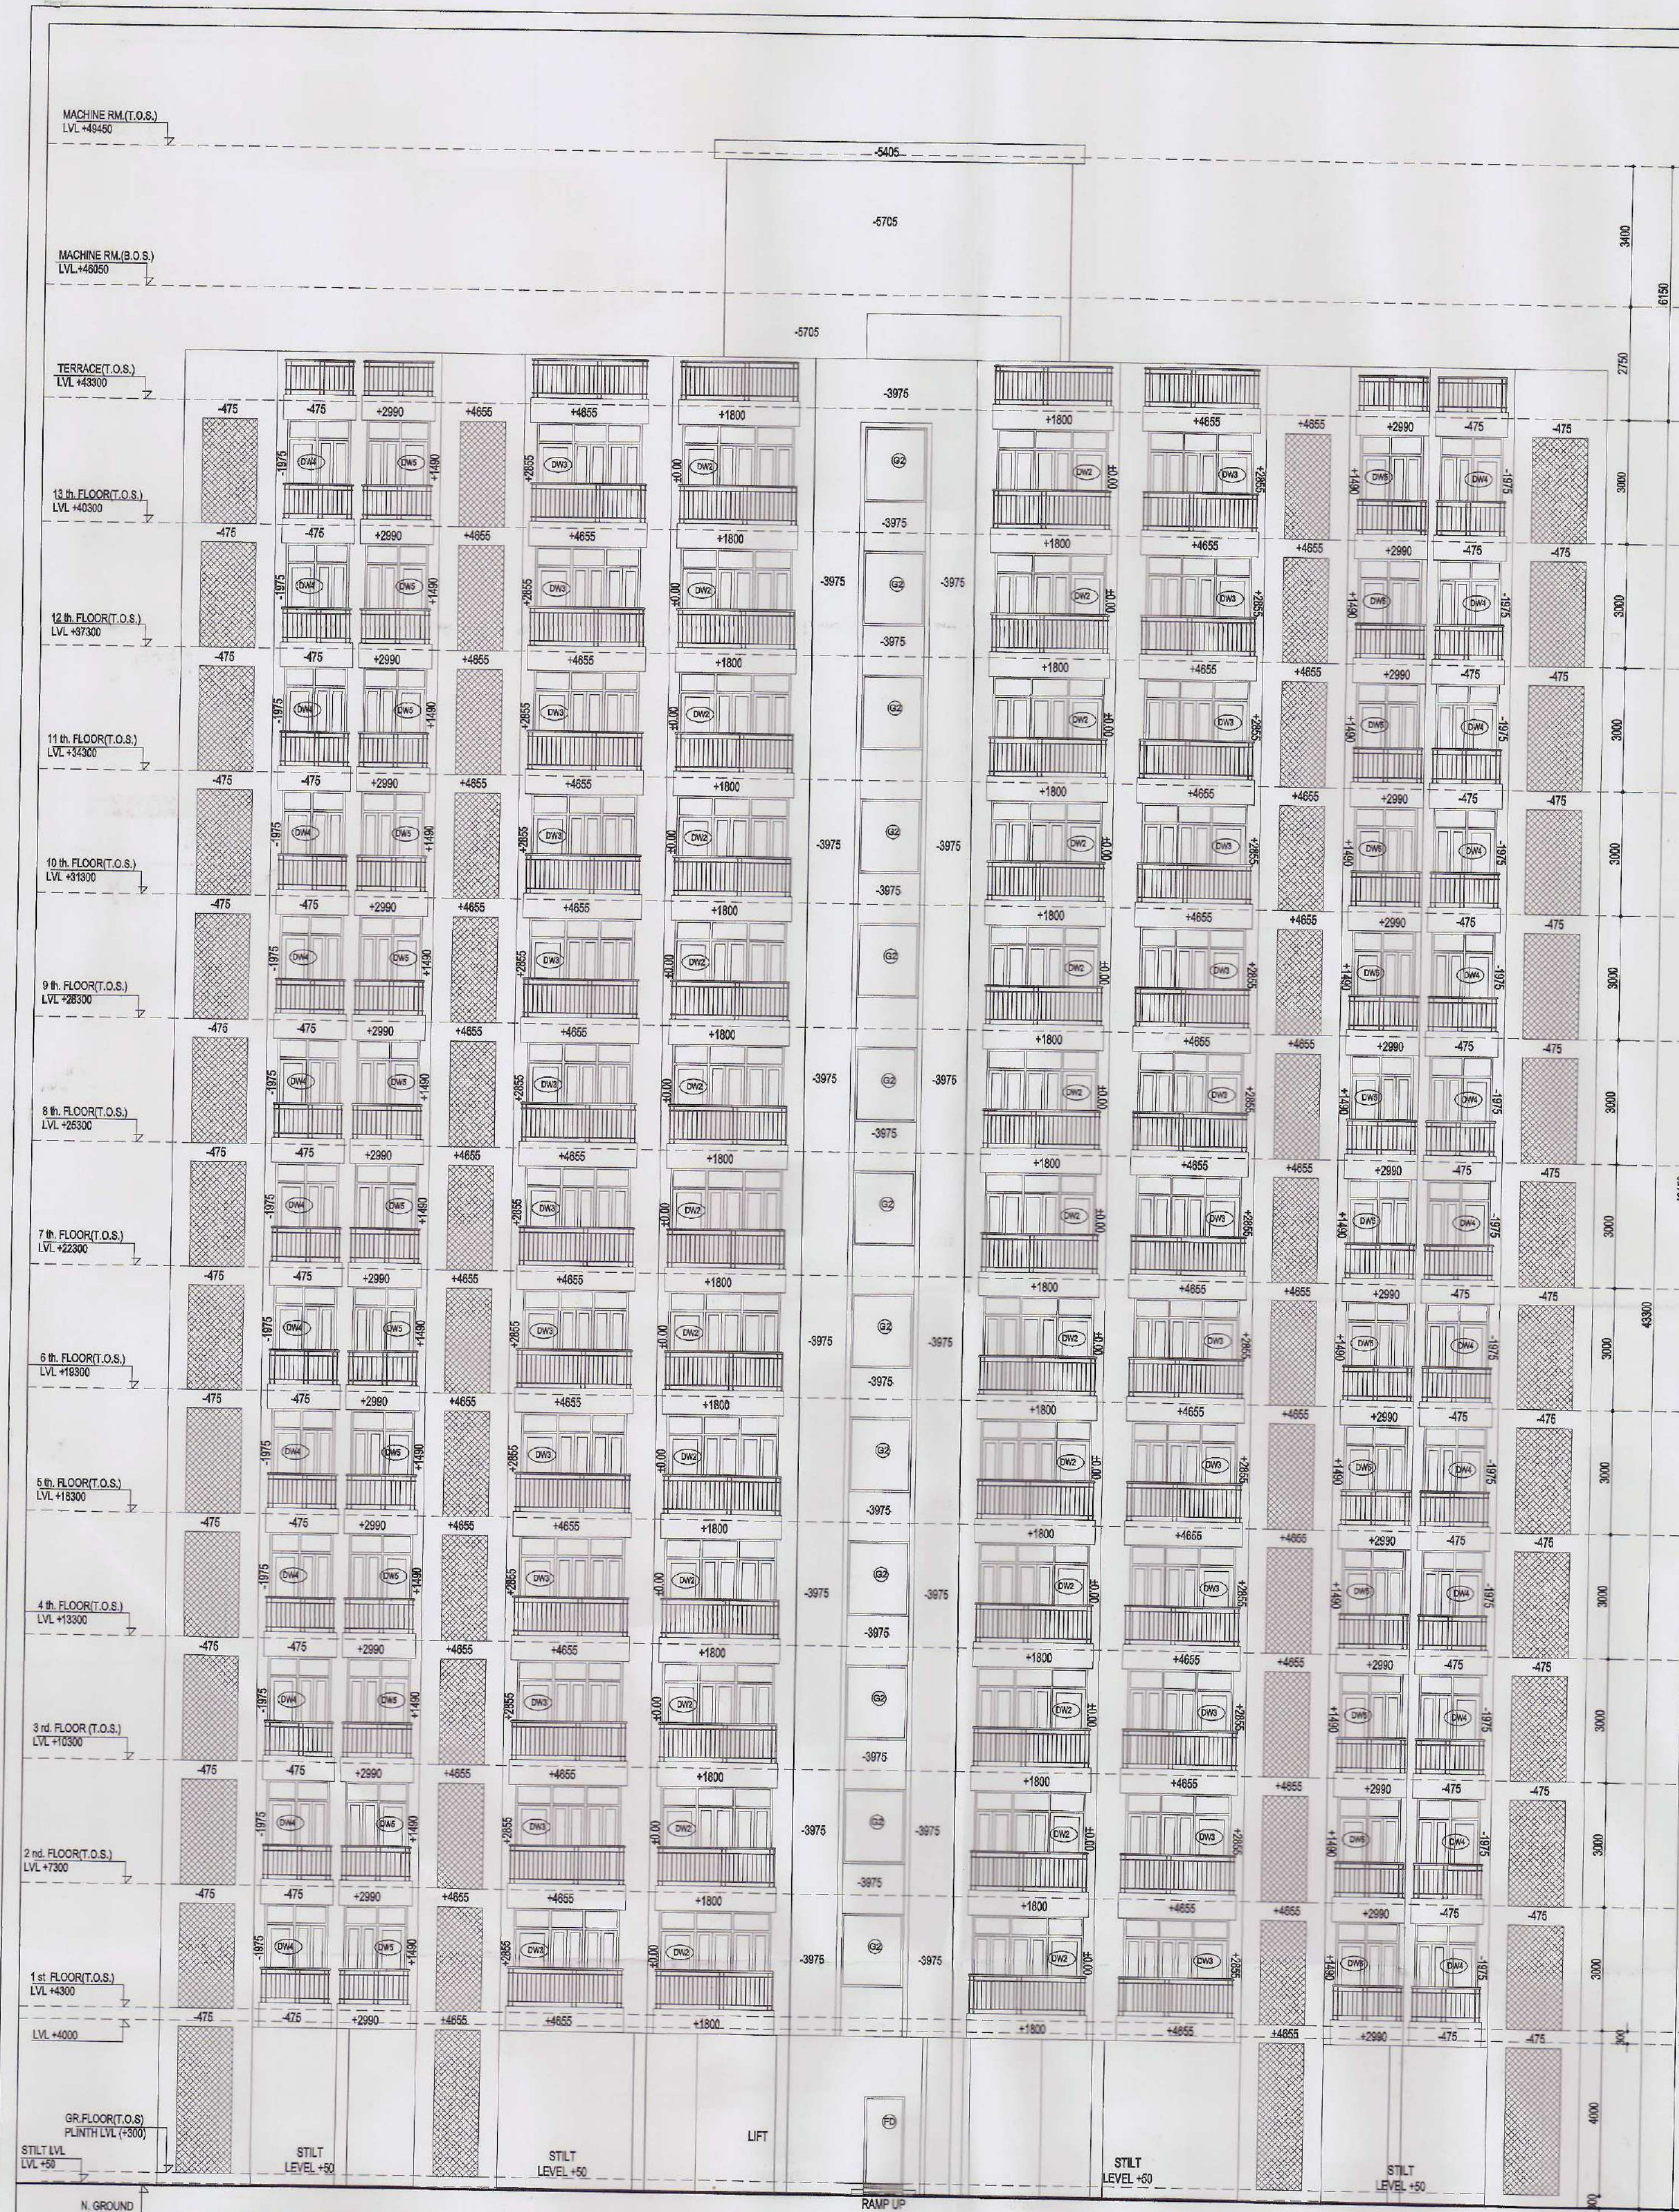


FRONT ELEVATION - A

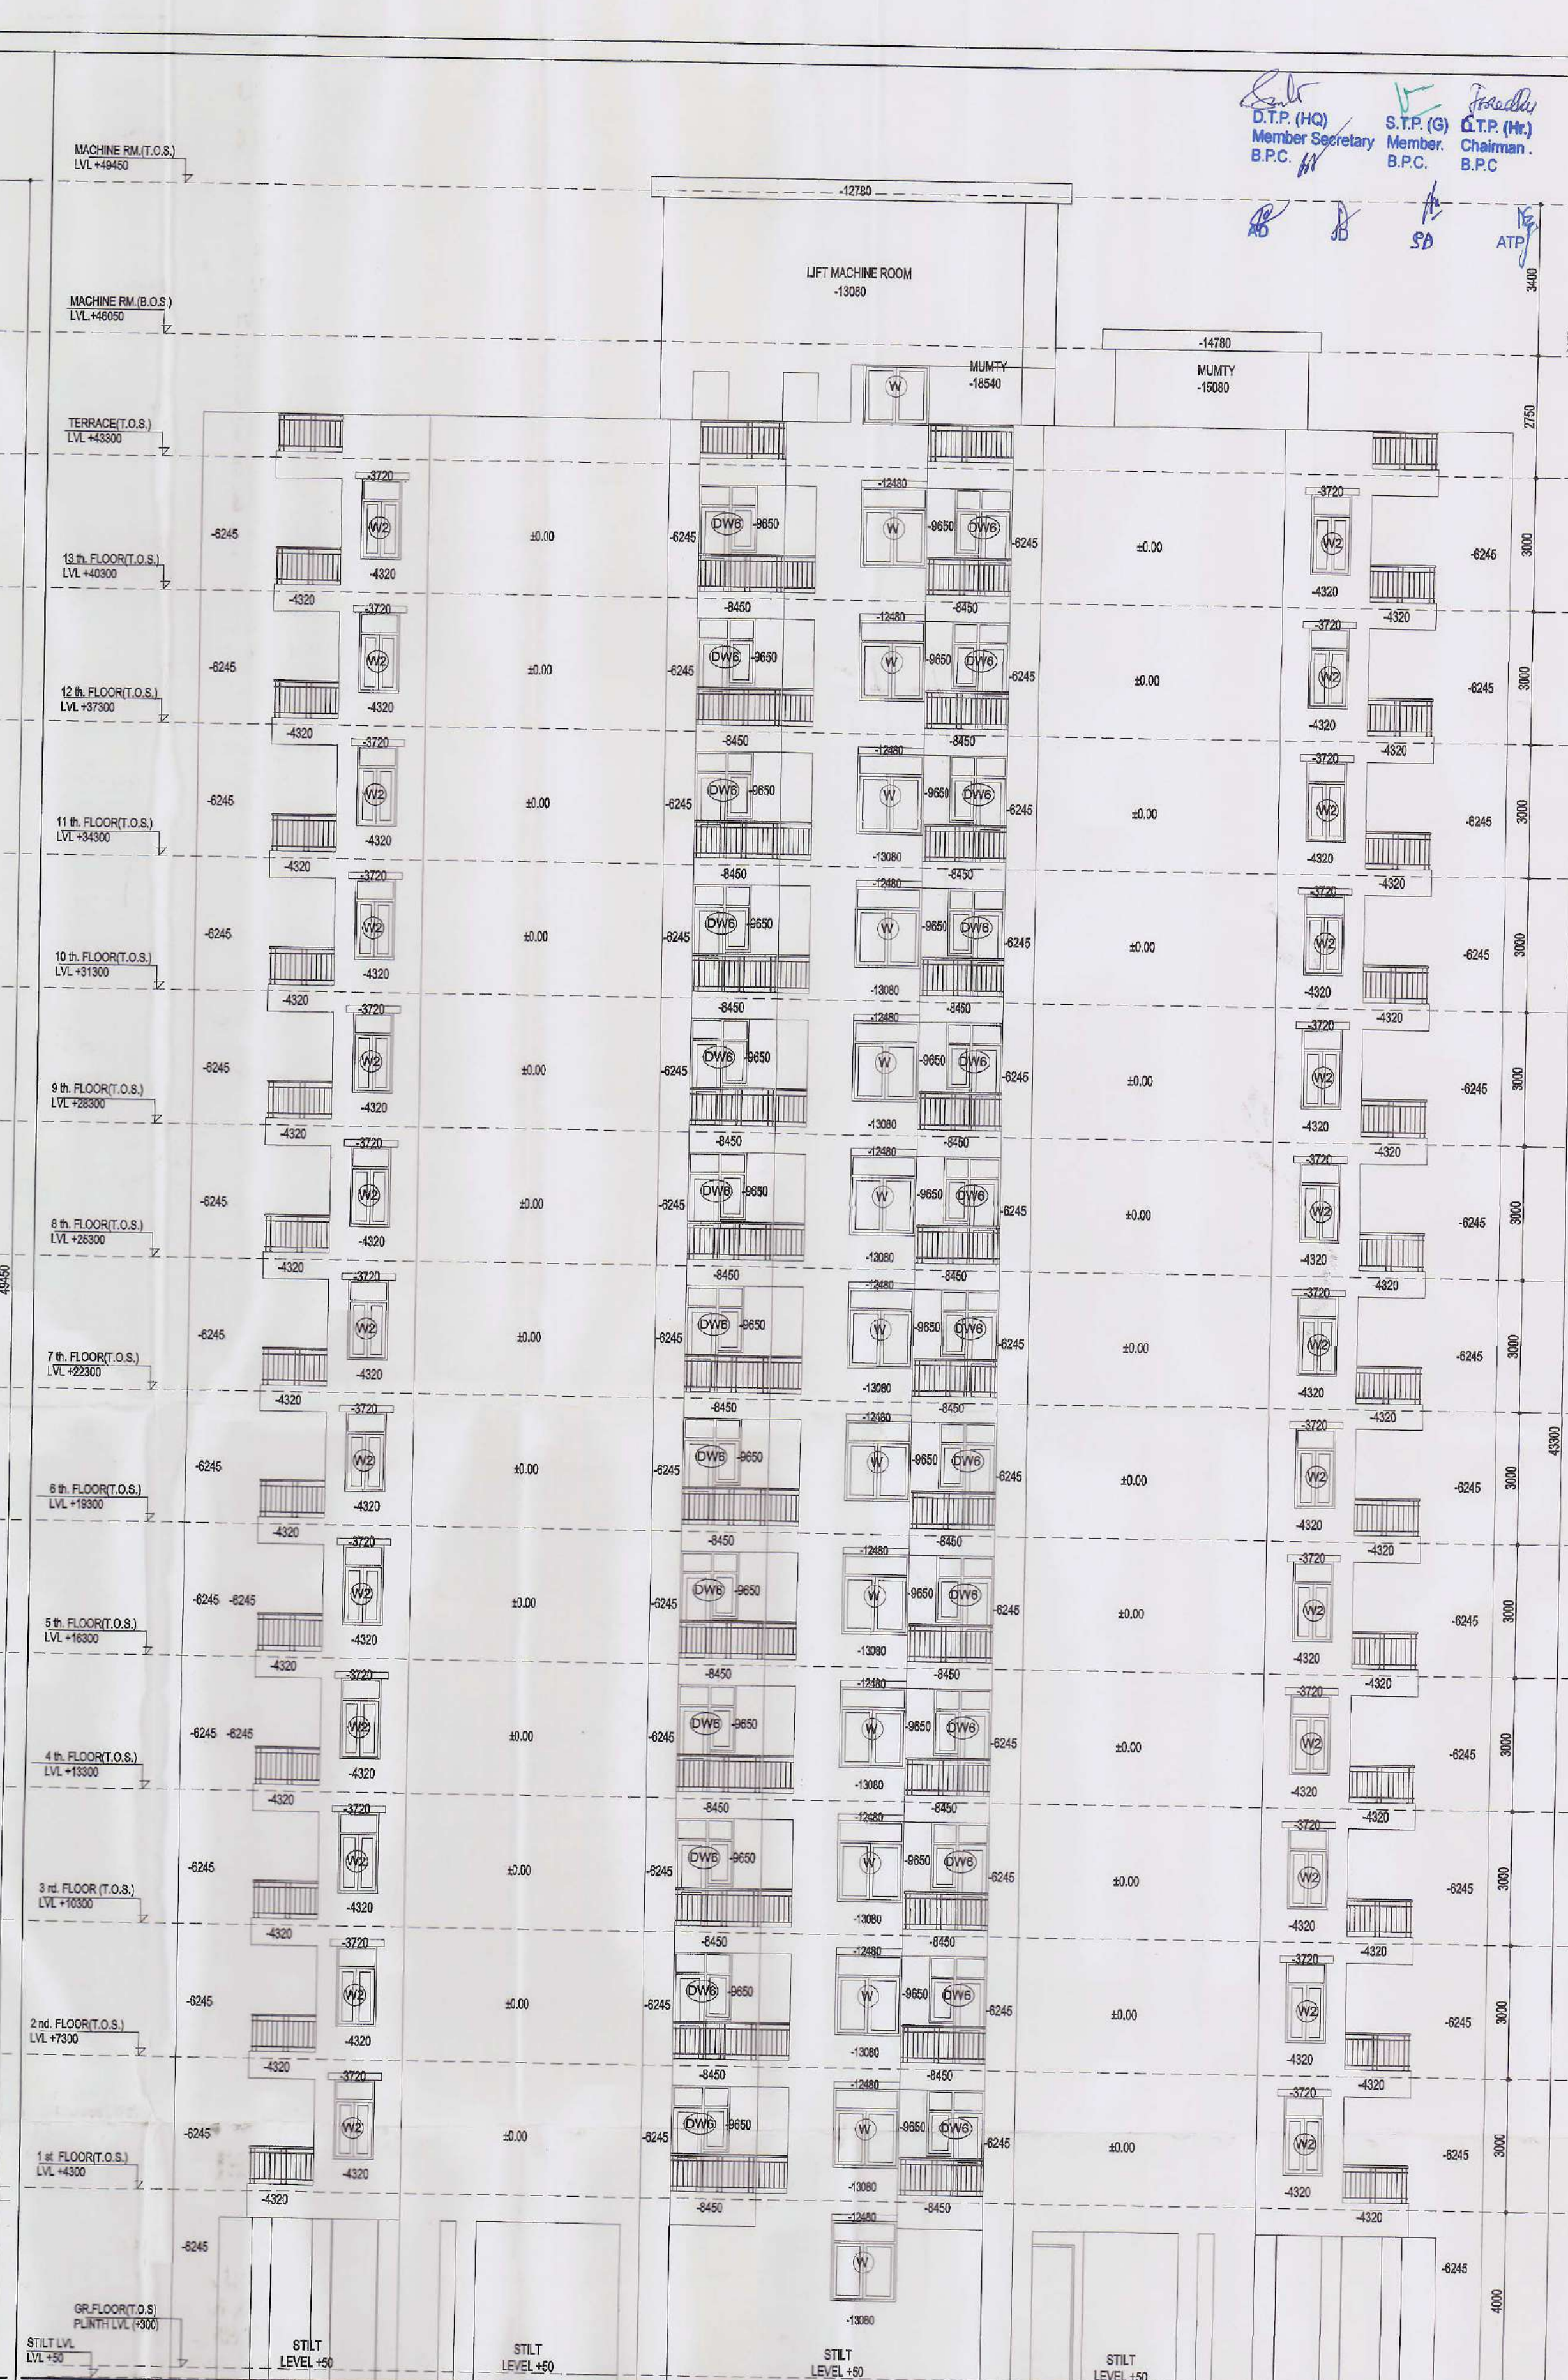

LEFT SIDE ELEVATION - D

| DOOR, WINDOWS SCHEDULE |       |        |             |              |
|------------------------|-------|--------|-------------|--------------|
| TYPE                   | WIDTH | HEIGHT | CILL        | LINTEL       |
| D                      | 1100  | 2100   | -           | 2100         |
| D1                     | 1000  | 2100   | -           | 2100         |
| D2                     | 900   | 2100   | -           | 2100         |
| D3                     | 750   | 2100   | -           | 2100         |
| DW1                    | 3000  | 2550   | 0/750       | 2550         |
| DW2                    | 2700  | 2550   | 0/750       | 2550         |
| DW3                    | 2550  | 2550   | 0/750       | 2550         |
| DW4                    | 1530  | 2550   | 0/00        | 2550         |
| DW5                    | 1380  | 2550   | 0/750       | 2550         |
| DW6                    | 1315  | 2550   | 0/750       | 2550         |
| DW7                    | 1235  | 2550   | 0/750       | 2550         |
| W                      | 1500  | 1800   | +750        | 2550         |
| W1                     | 1385  | 1800   | +750        | 2550         |
| W2                     | 900   | 1800   | +750        | 2550         |
| W3                     | 1200  | 1800   | +750        | 2550         |
| W4                     | 1430  | 1800   | +750        | 2550         |
| W5                     | 1200  | 1500   | +1050       | 2550         |
| V1                     | 600   | 1350   | +1200       | 2550         |
| V2                     | 450   | 450    | +2100       | 2550         |
| G1                     | 1200  | 1800   | AS/SITE+750 | FROM LANDING |
| G2                     | 1500  | 1800   | +750        | 2550         |
| FD                     | 1250  | 2100   | ±0.00       | 2100         |

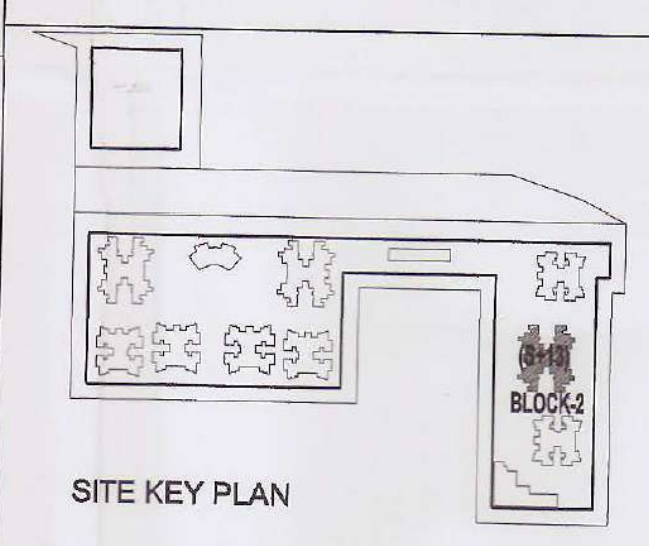

### SUBMISSION DRAWING

PROJECT :  
 PROPOSED BUILDING PLAN OF GROUP HOUSING  
 SCHEME MEASURING 9.943 ACRES IN RESIDENTIAL  
 PLOTTED COLONY ON AREA MEASURING 52.218 ACRES  
 (LICENCE NO. 35 OF 2009 DATED 11.07.2009)  
 IN SECTOR-26, REWARI BEING DEVELOPED BY  
 M/S B M GUPTA DEVELOPERS PVT.LTD. AND OTHERS


TITLE :  
**BLOCK-2 (S+13)**  
**3 BED ROOM**  
**ELEVATIONS A & C**

**GRID**  
 Grid Architecture Interiors Pvt. Ltd.  
 116, NEW MANGLA PURI  
 MEHRAULI GURGAON ROAD NEW DELHI-30  
 TEL : 26809974,75,76 FAX : 26808384  
 E-MAIL - GRID@ETH.NET


OWNER SIGN ARCHITECT SIGN  
 MEENAKSHI KHANNA  
 CA/89/12359  
 Architect  
 For B.M Gupta Developers (P) Ltd.  
 Auth. Signatory

DRG.NO. SB / A/3BR-05 NORTH  
 DATE 13.05.12  
 SCALE 1 : 100(A1)



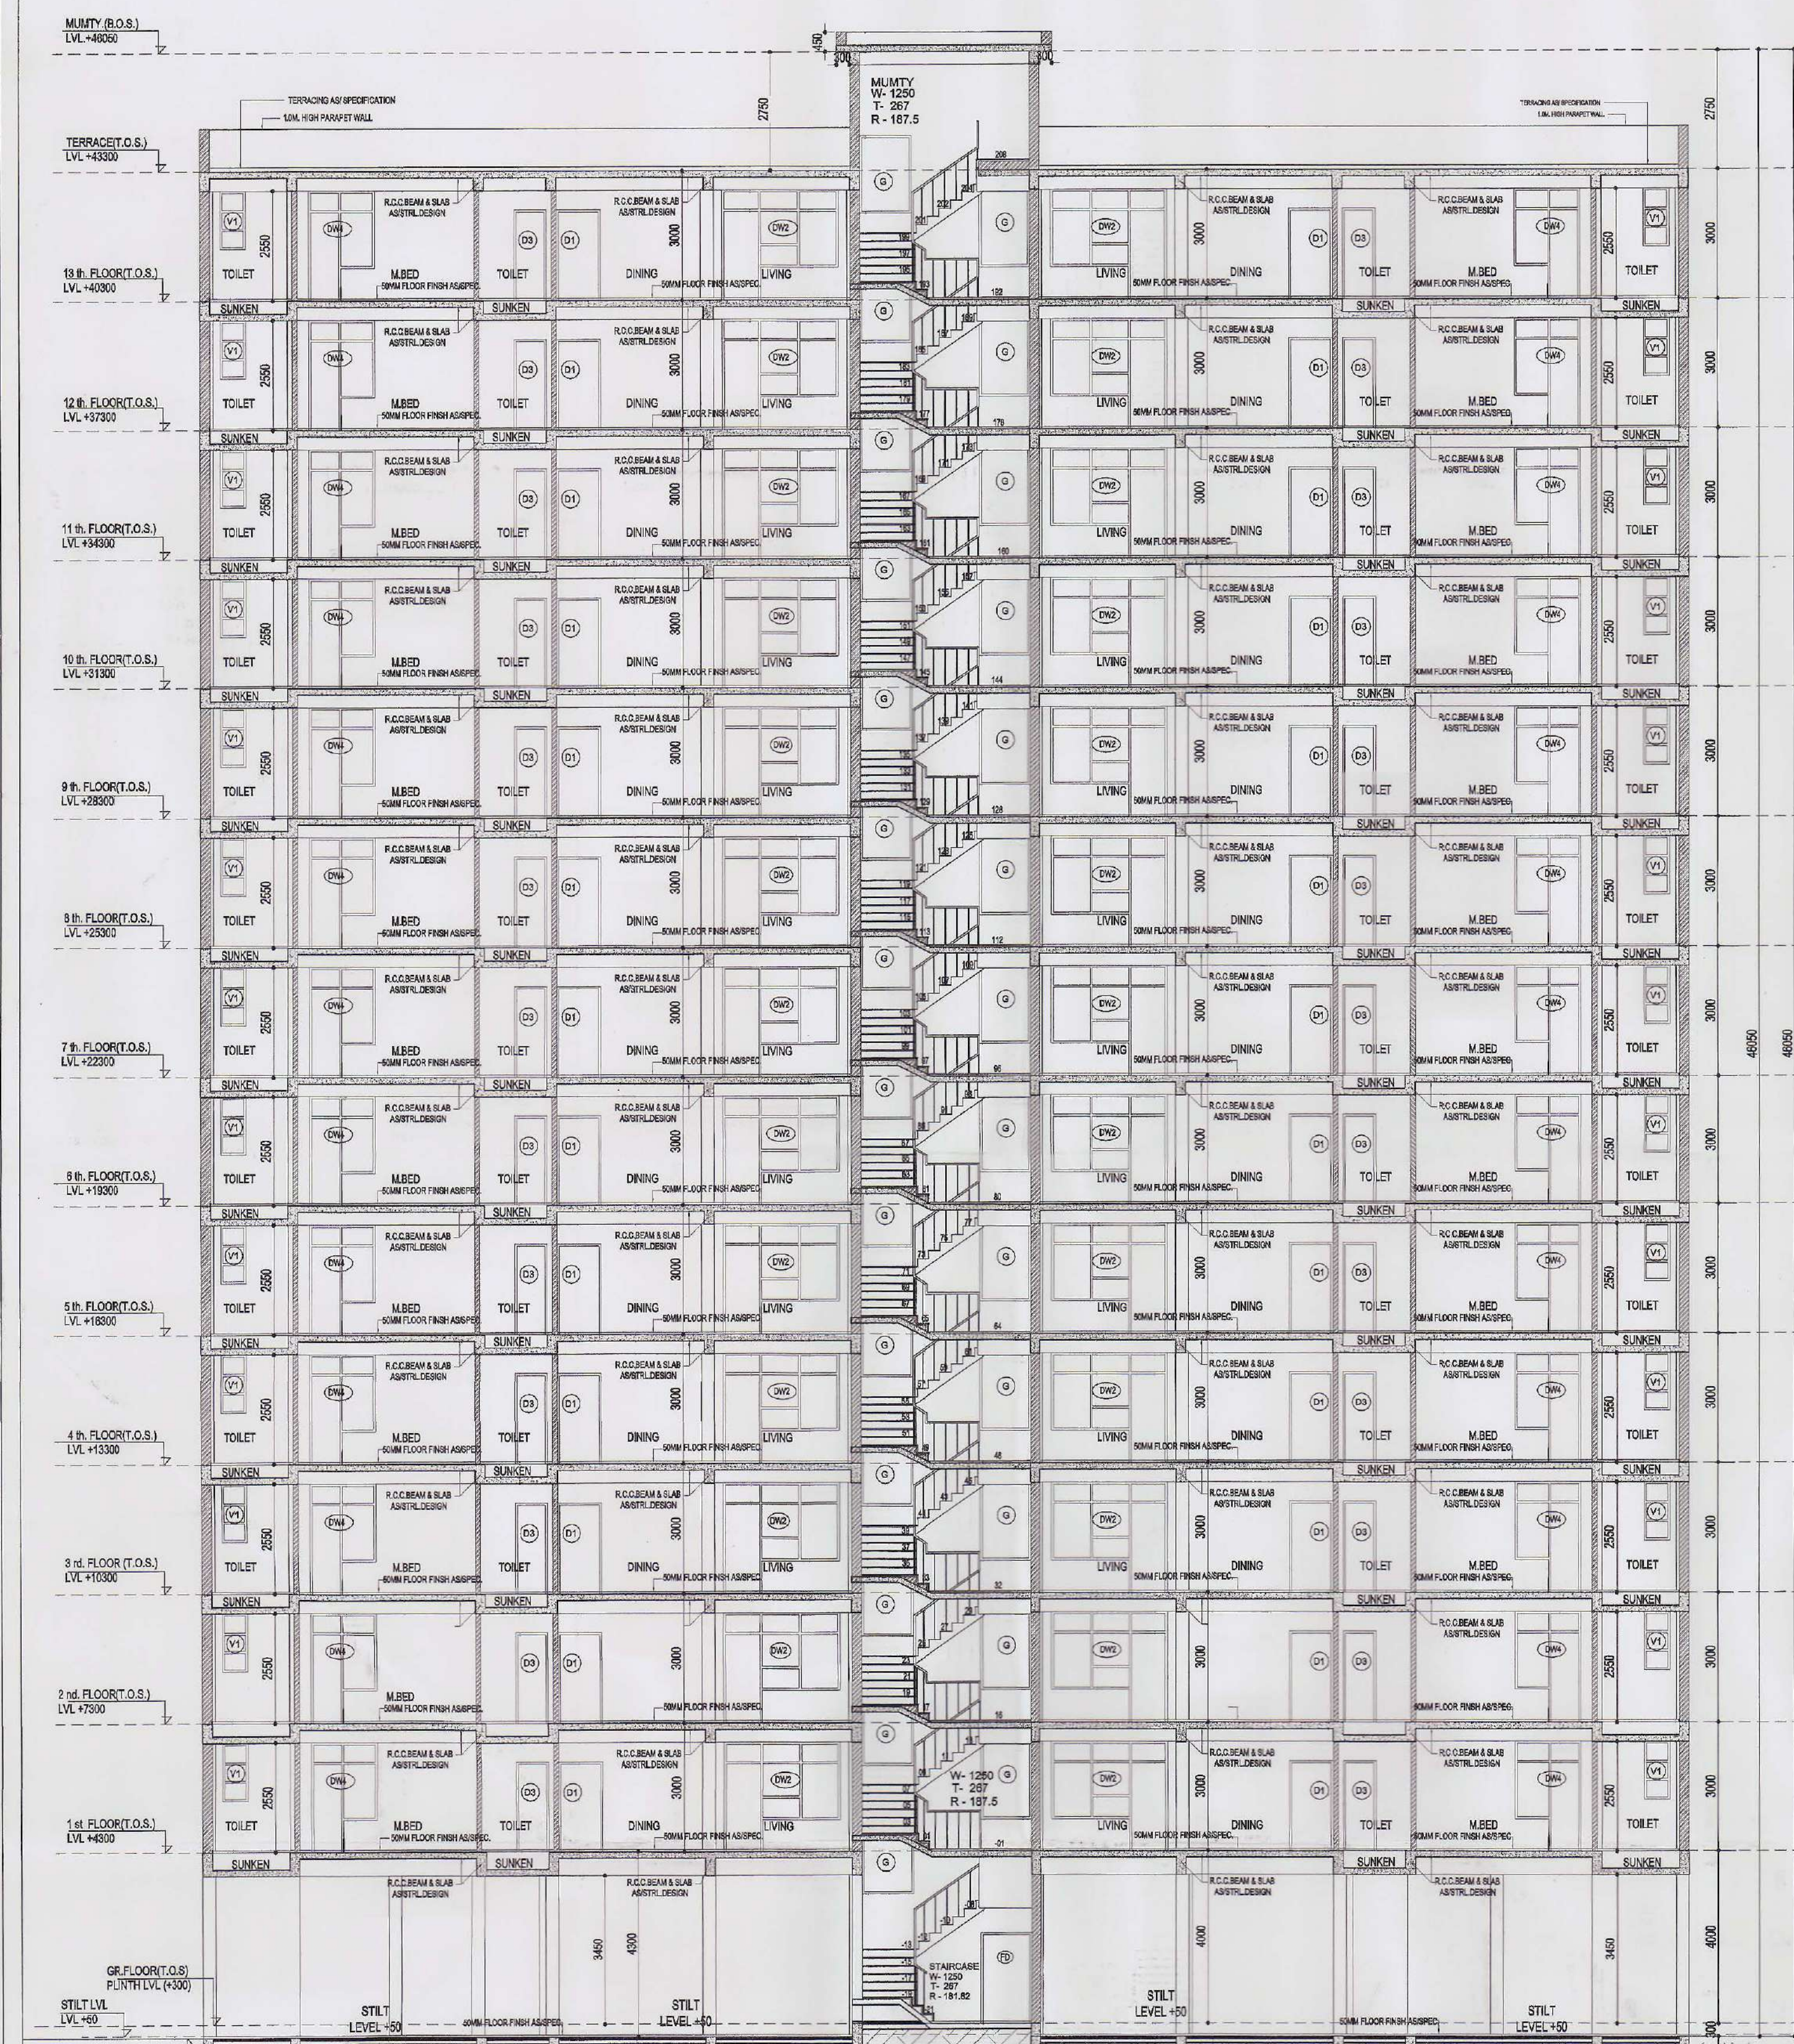


SECTION Y-Y'

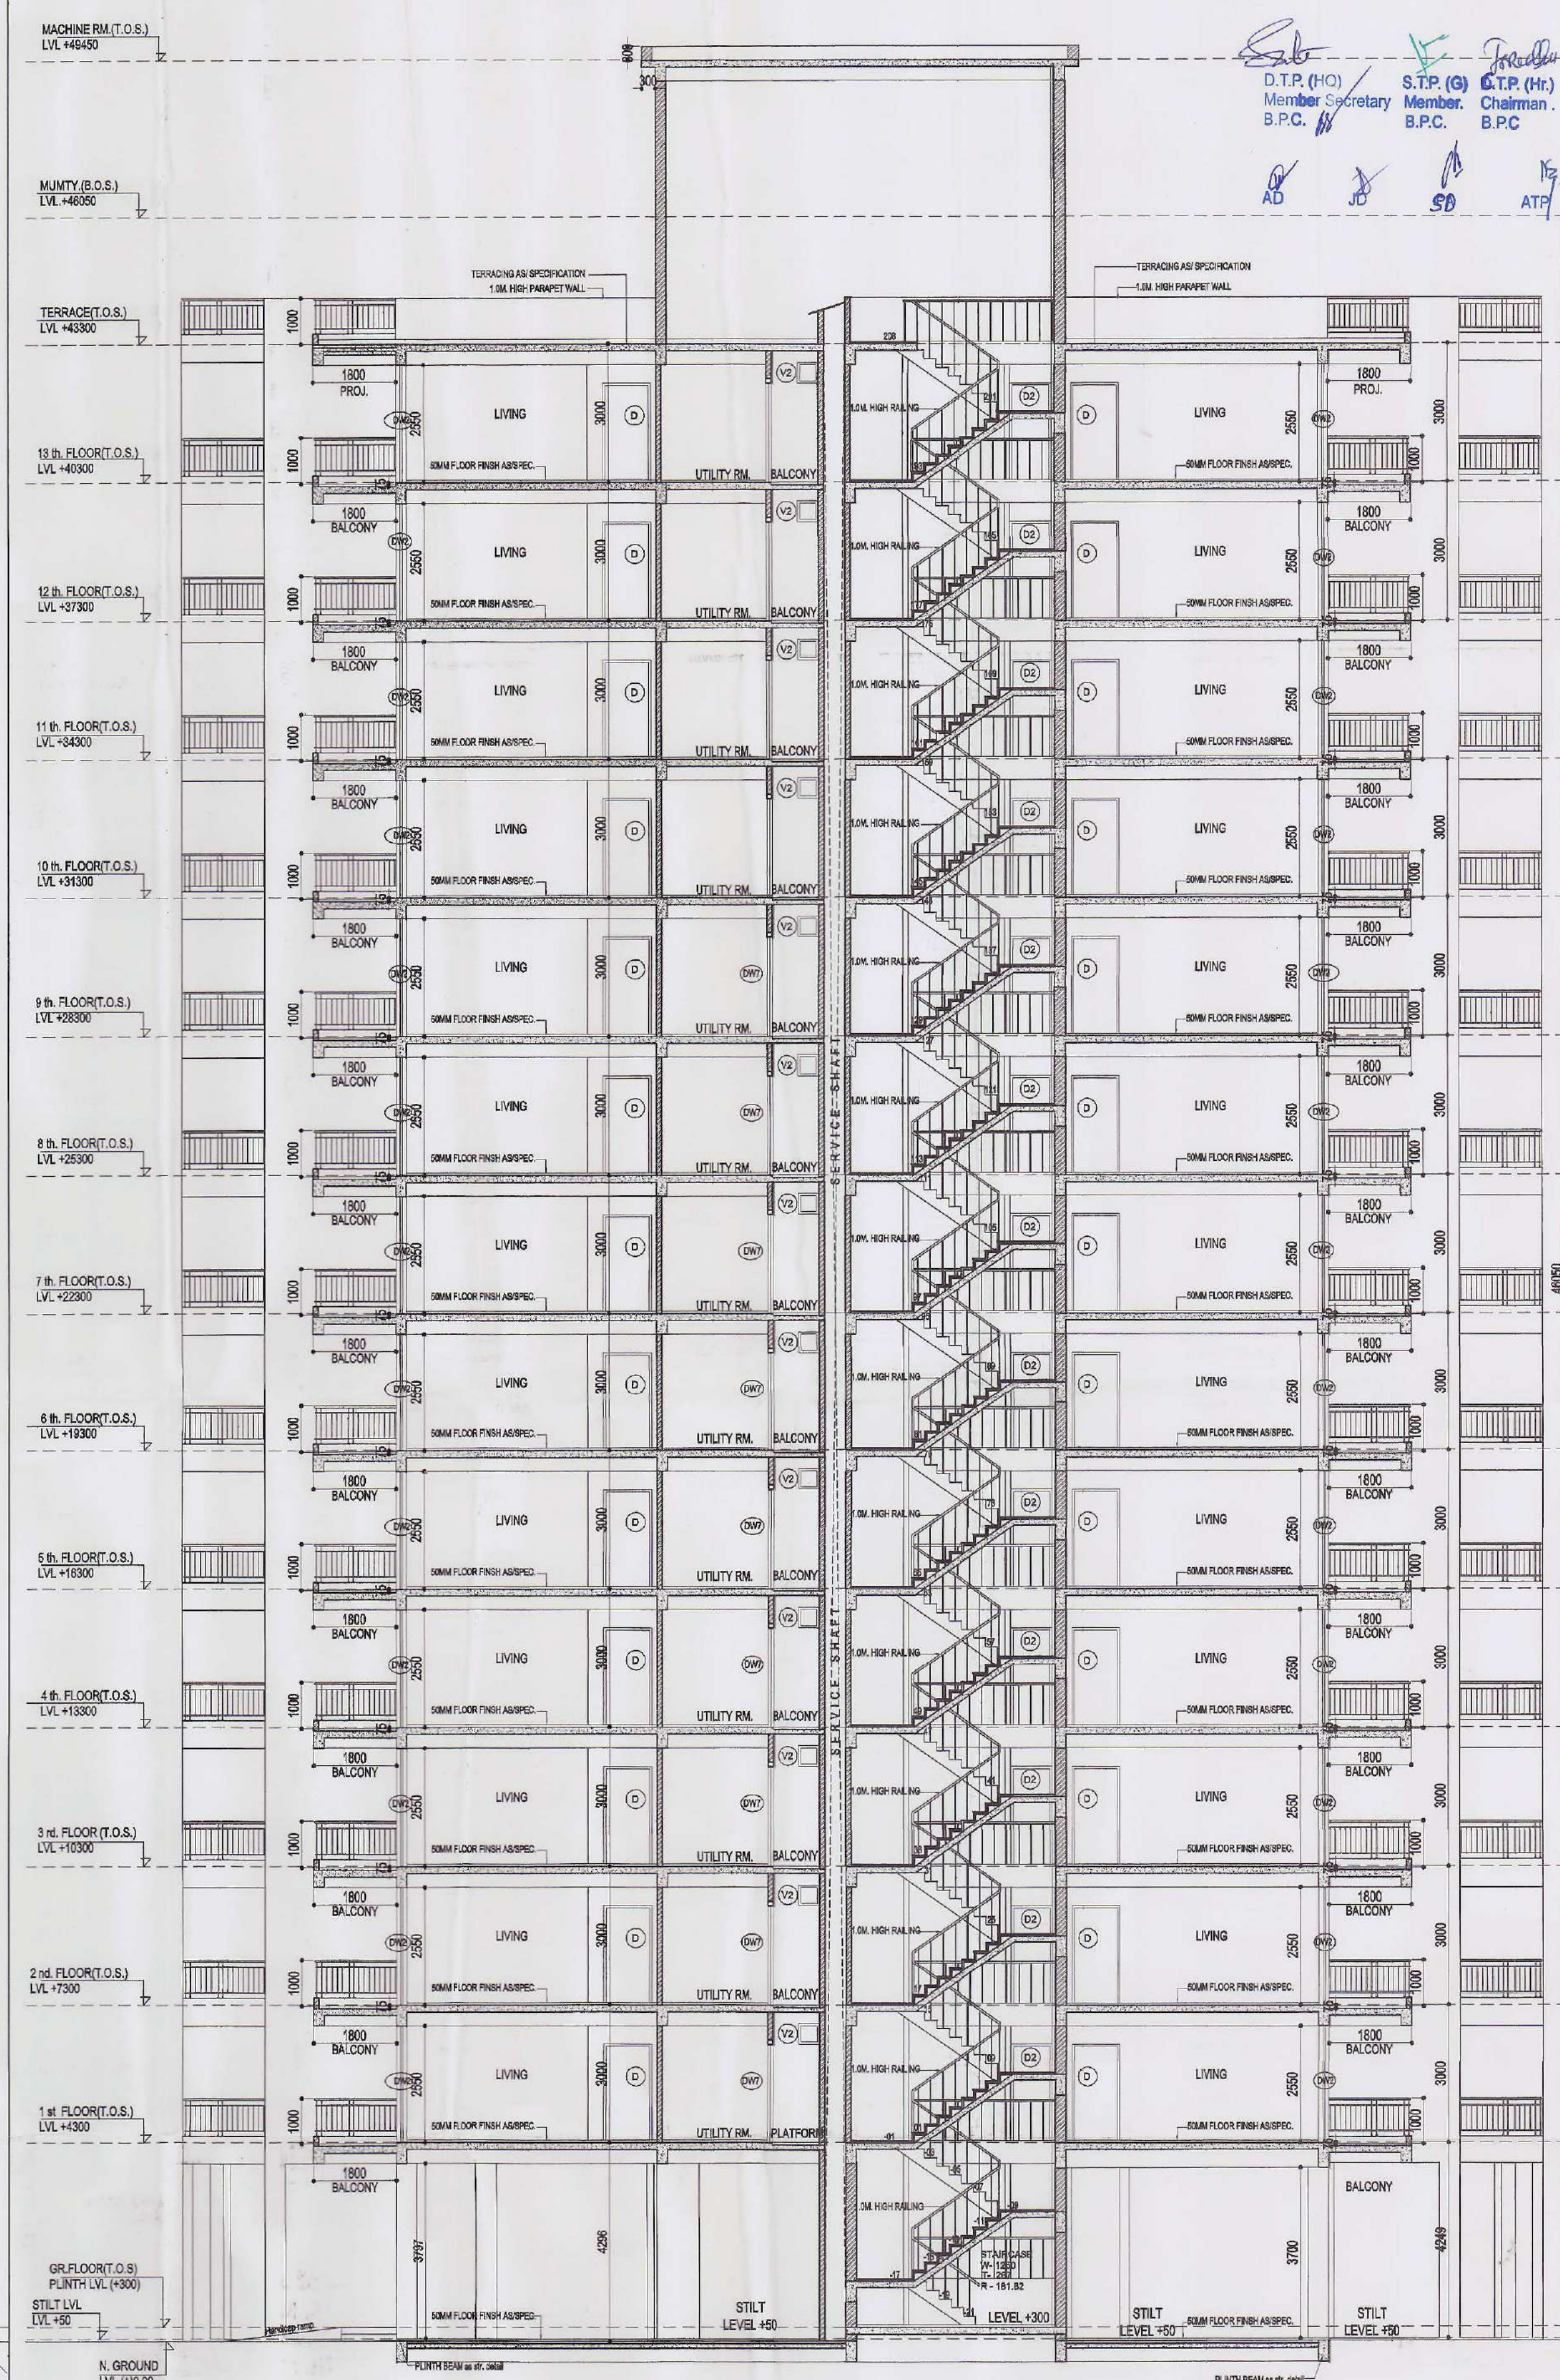

SECTION X-X'

| DOOR, WINDOWS SCHEDULE |       |        |            |              |
|------------------------|-------|--------|------------|--------------|
| TYPE                   | WIDTH | HEIGHT | CHILL      | LINTEL       |
| D                      | 1100  | 2100   | -          | 2100         |
| D1                     | 1000  | 2100   | -          | 2100         |
| D2                     | 900   | 2100   | -          | 2100         |
| D3                     | 750   | 2100   | -          | 2100         |
| DW1                    | 3000  | 2550   | 0/750      | 2550         |
| DW2                    | 2700  | 2550   | 0/750      | 2550         |
| DW3                    | 2550  | 2550   | 0/750      | 2550         |
| DW4                    | 1530  | 2550   | 0/00       | 2550         |
| DW5                    | 1380  | 2550   | 0/750      | 2550         |
| DW6                    | 1315  | 2550   | 0/750      | 2550         |
| DW7                    | 1235  | 2550   | 0/750      | 2550         |
| W                      | 1500  | 1800   | +750       | 2550         |
| W1                     | 1385  | 1800   | +750       | 2550         |
| W2                     | 900   | 1800   | +750       | 2550         |
| W3                     | 1200  | 1800   | +750       | 2550         |
| W4                     | 1430  | 1800   | +750       | 2550         |
| W5                     | 1200  | 1500   | +1050      | 2550         |
| V1                     | 600   | 1350   | +1200      | 2550         |
| V2                     | 450   | 450    | +2100      | 2550         |
| G1                     | 1200  | 1800   | AS/ITE+750 | FROM LANDING |
| G2                     | 1500  | 1800   | +750       | 2550         |
| FD                     | 1250  | 2100   | ±0.00      | 2100         |

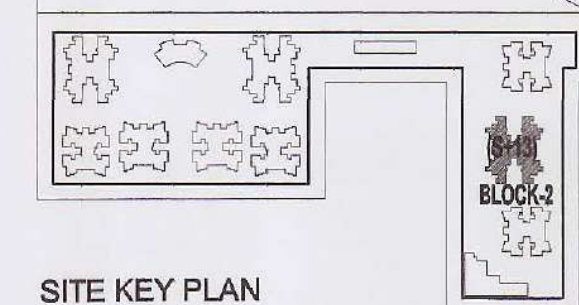

## SUBMISSION DRAWING

PROJECT :  
PROPOSED BUILDING PLAN OF GROUP HOUSING  
SCHEME MEASURING 9.943 ACRES IN RESIDENTIAL  
PLOTTED COLONY ON AREA MEASURING 92.218 ACRES  
(LICENSE NO. 35 OF 2009 DATED 11.07.2009)  
IN SECTOR-26, REWARI BEING DEVELOPED BY  
M/S B M GUPTA DEVELOPERS PVT.LTD. AND OTHERS

TITLE :  
**BLOCK-2 (S+13)**  
**3 BED ROOM**  
**SECTIONS**




Grid Architecture Interiors Pvt. Ltd.  
116, NEW MANGLA PURI  
MEHRAULI GURGAON ROAD NEW DELHI-30  
TEL : 26809974,75,76 FAX : 26808384  
E, MAIL - GRID@ETH.NET


OWNER SIGN ARCHITECT SIGN  
*Meenakshi Khanna*  
MEENAKSHI KHANNA  
CA/89/12000  
Architect  
For B.M. Gupta Developers Pvt. Ltd.  
Auth. Signatory

DRG.NO. SB / A /3BR-07 NORTH  
DATE 13.05.12  
SCALE 1 : 100(A1)



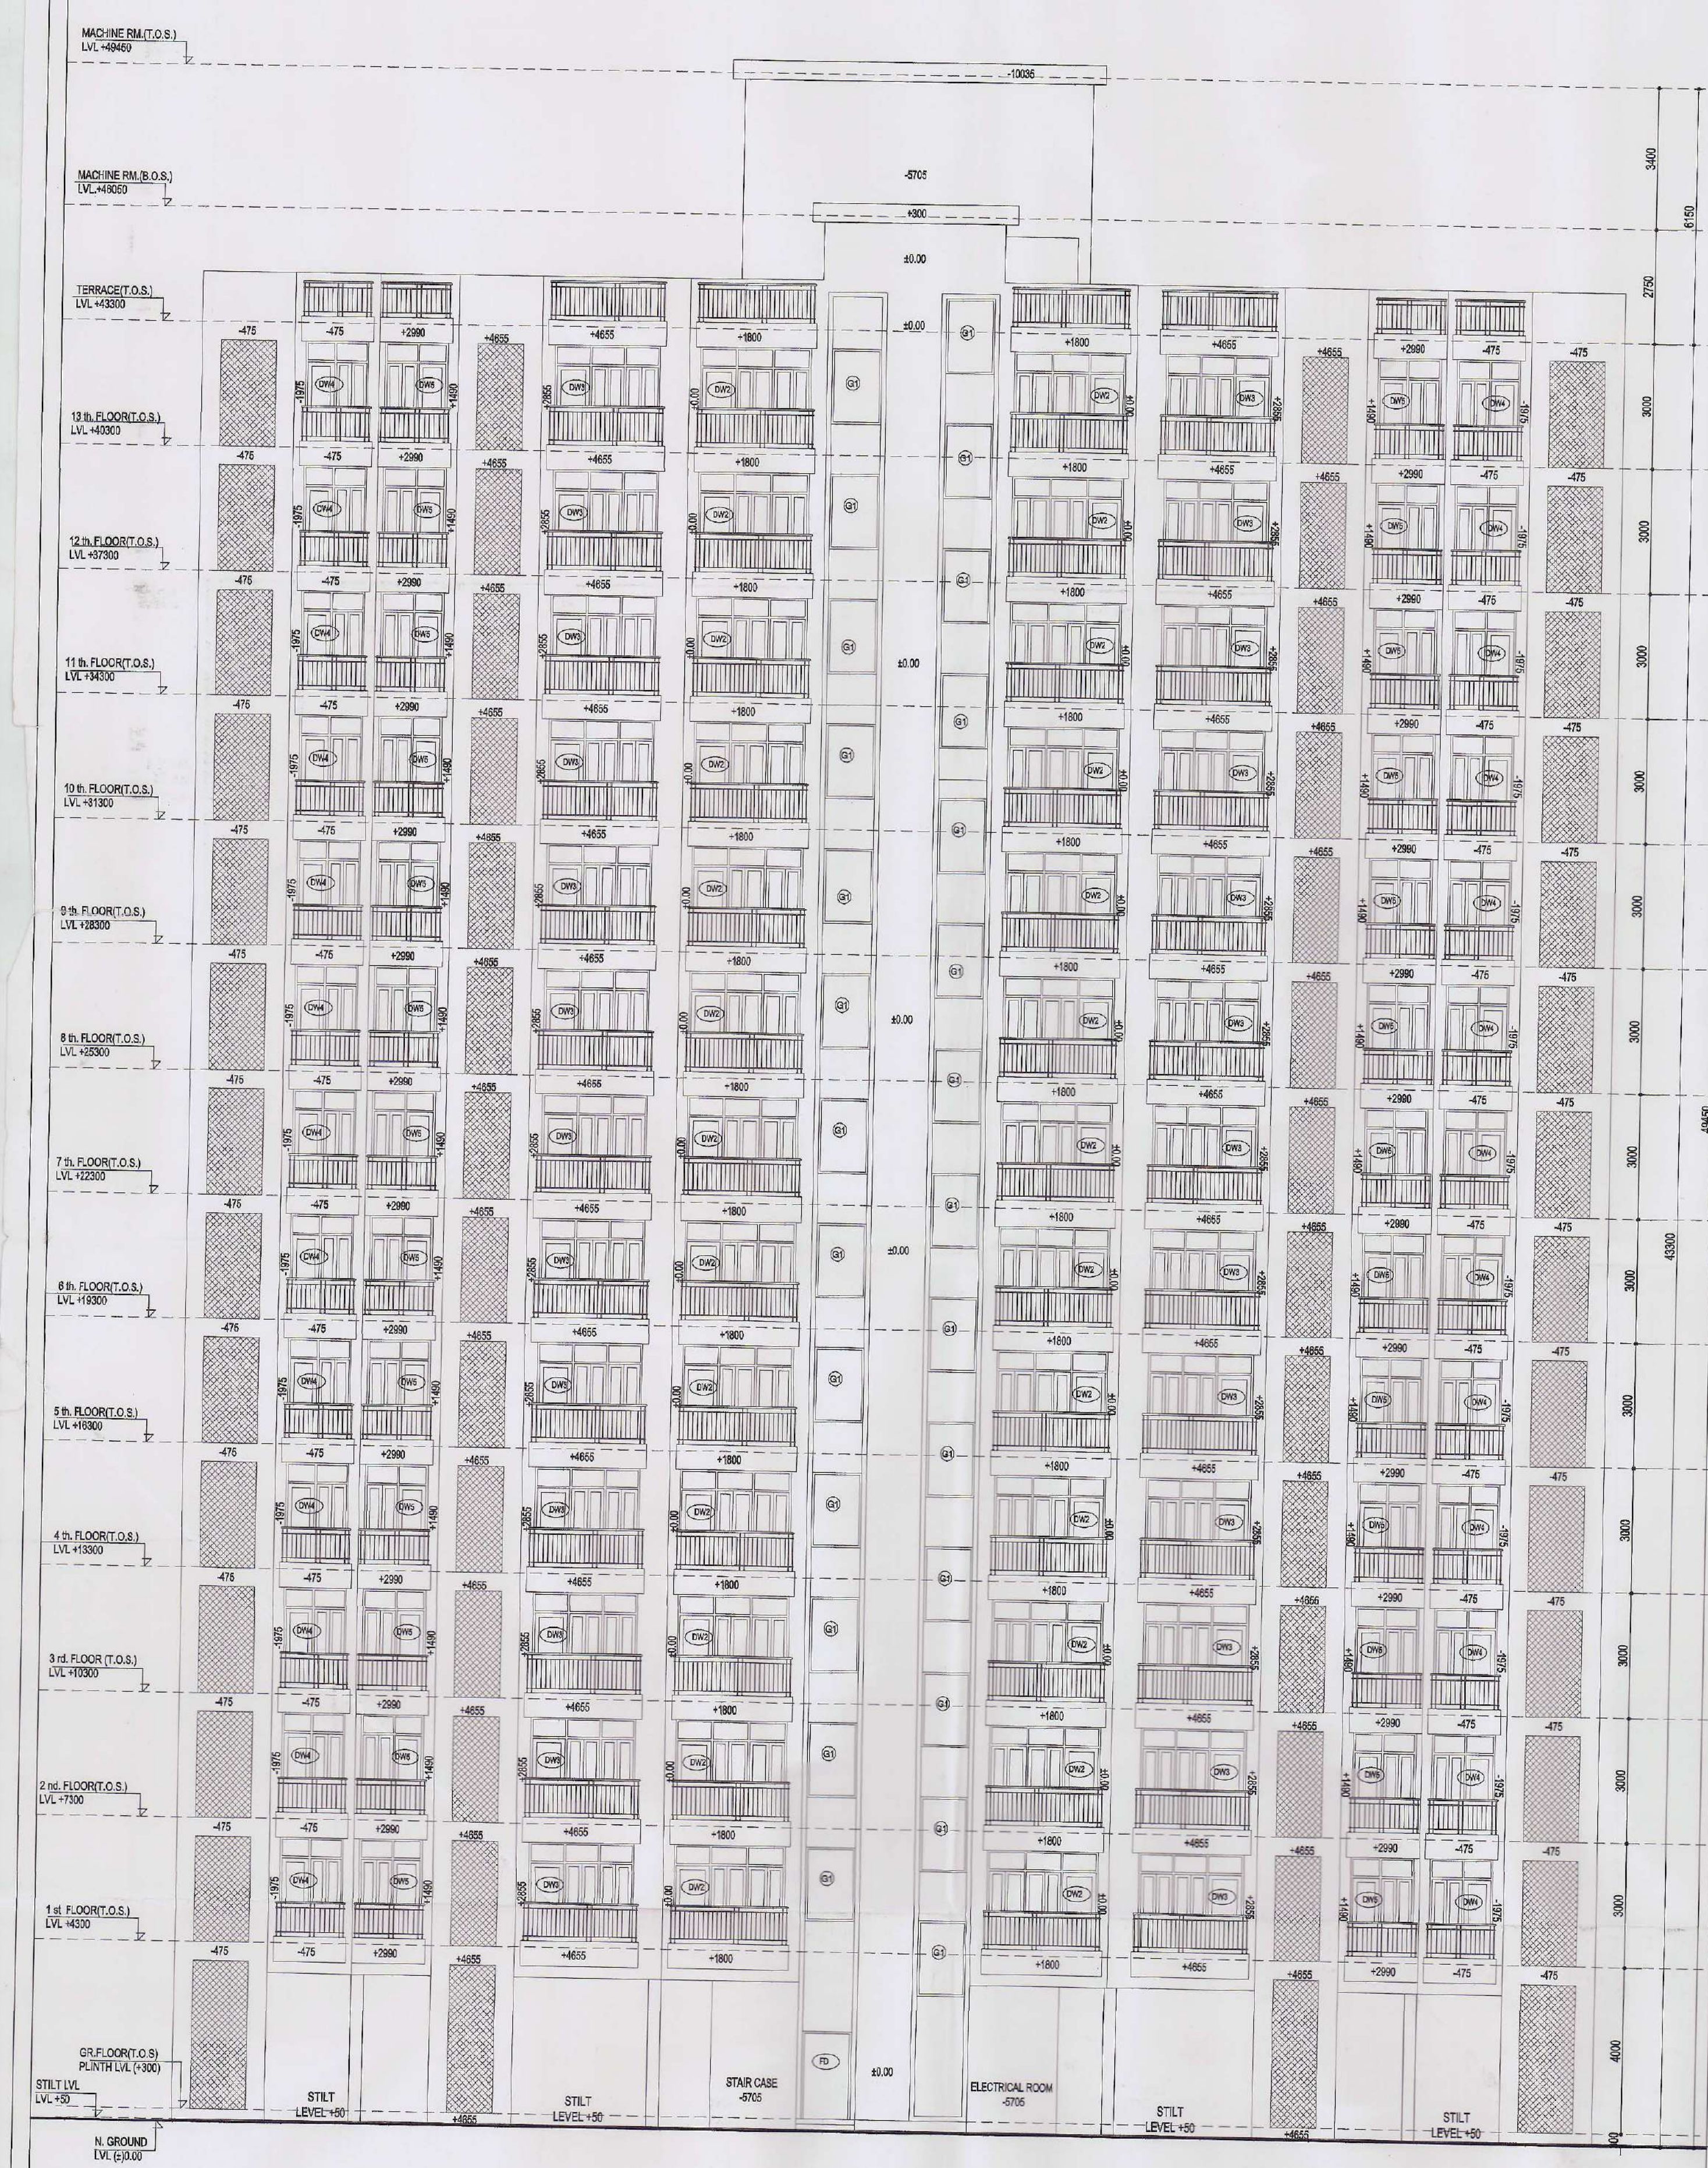


REAR ELEVATION - B

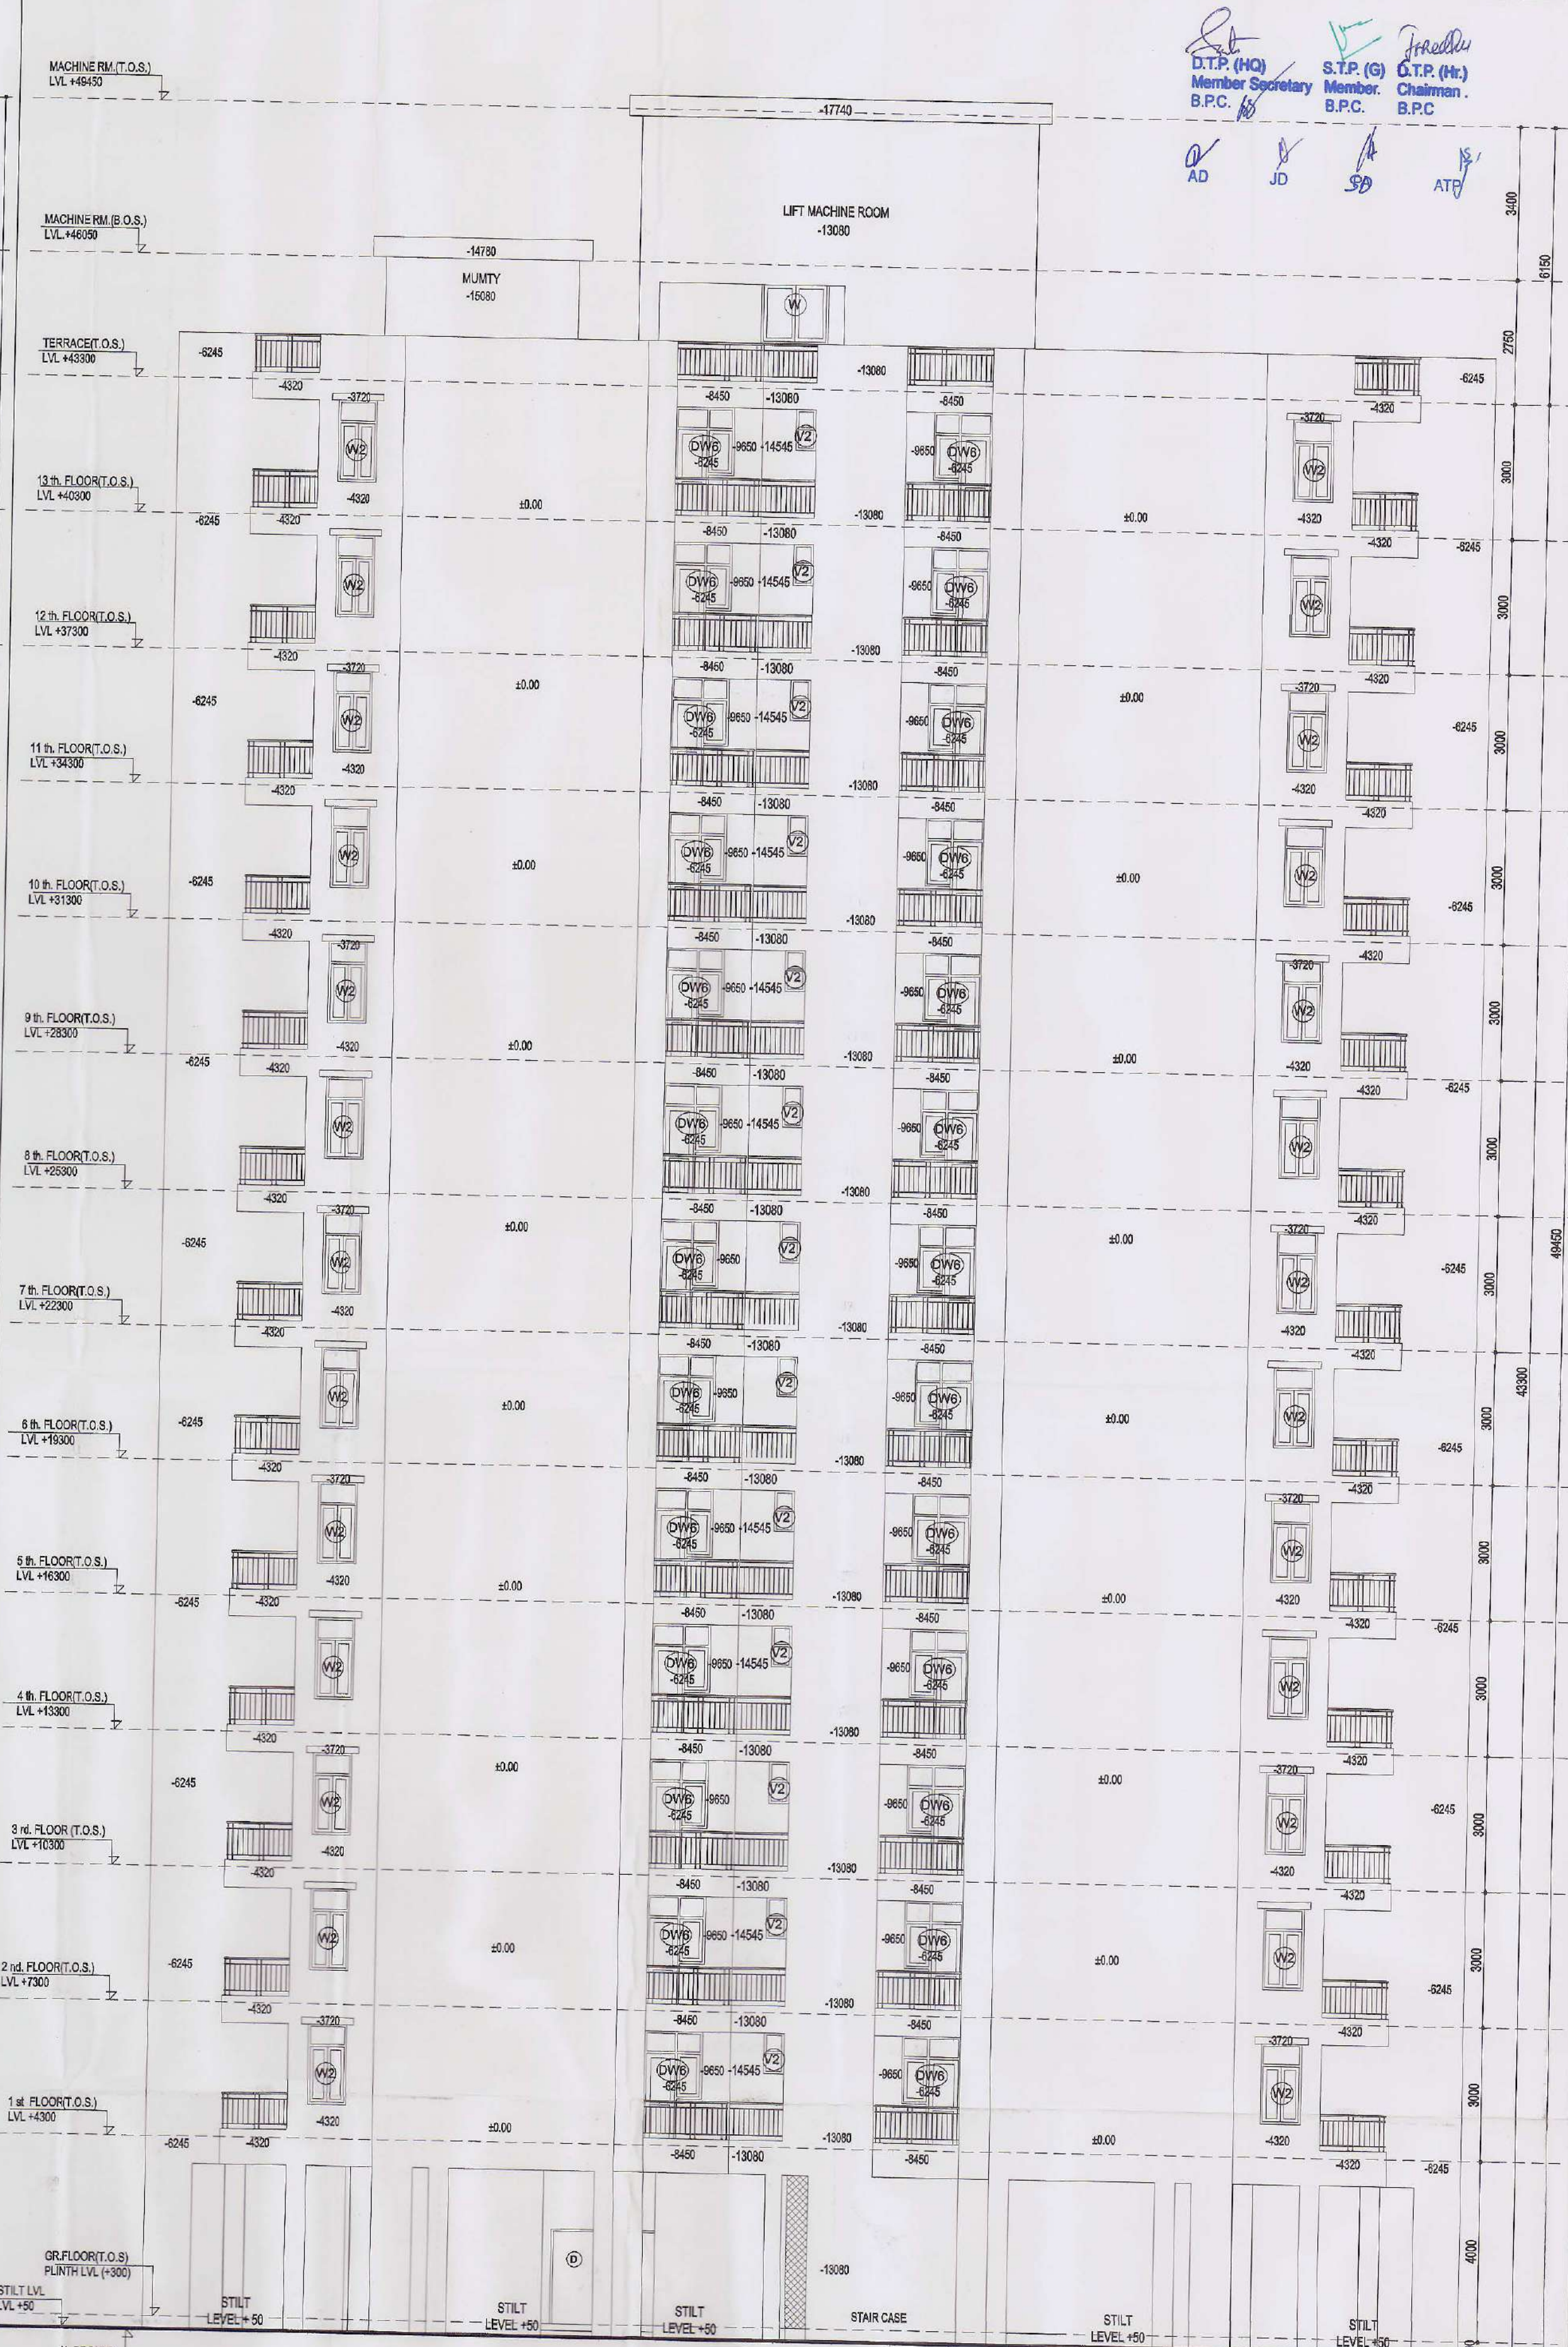

RIGHT SIDE ELEVATION - C

| DOOR, WINDOWS SCHEDULE |       |        |             |              |
|------------------------|-------|--------|-------------|--------------|
| TYPE                   | WIDTH | HEIGHT | CILL        | LINTEL       |
| D                      | 1100  | 2100   | -           | 2100         |
| D1                     | 1000  | 2100   | -           | 2100         |
| D2                     | 900   | 2100   | -           | 2100         |
| D3                     | 750   | 2100   | -           | 2100         |
| DW1                    | 3000  | 2550   | 0/750       | 2550         |
| DW2                    | 2700  | 2550   | 0/750       | 2550         |
| DW3                    | 2550  | 2550   | 0/750       | 2550         |
| DW4                    | 1530  | 2550   | 0/00        | 2550         |
| DW5                    | 1360  | 2550   | 0/750       | 2550         |
| DW6                    | 1315  | 2550   | 0/750       | 2550         |
| DW7                    | 1235  | 2550   | 0/750       | 2550         |
| W                      | 1500  | 1800   | +750        | 2550         |
| W1                     | 1385  | 1800   | +750        | 2550         |
| W2                     | 900   | 1800   | +750        | 2550         |
| W3                     | 1200  | 1800   | +750        | 2550         |
| W4                     | 1430  | 1800   | +750        | 2550         |
| W5                     | 1200  | 1500   | +1050       | 2550         |
| V1                     | 600   | 1350   | +1200       | 2550         |
| V2                     | 450   | 450    | +2100       | 2550         |
| G1                     | 1200  | 1800   | AS/SITE+750 | FROM LANDING |
| G2                     | 1500  | 1800   | +750        | 2550         |
| FD                     | 1250  | 2100   | ±0.00       | 2100         |

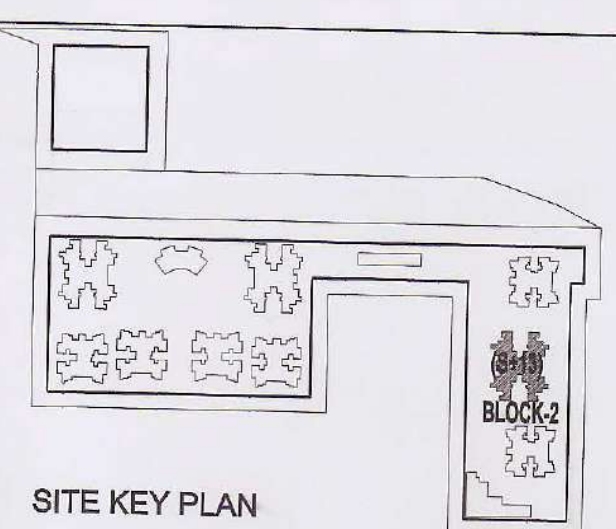

### SUBMISSION DRAWING

PROJECT:  
PROPOSED BUILDING PLAN OF GROUP HOUSING  
SCHEME MEASURING 9.943 ACRES IN RESIDENTIAL  
PLOTTED COLONY ON AREA MEASURING 52.218 ACRES  
(LICENCE NO. 35 OF 2009 DATED 11.07.2009)  
IN SECTOR-26, REWARI BEING DEVELOPED BY  
M/S B M GUPTA DEVELOPERS PVT.LTD. AND OTHERS


TITLE :  
**BLOCK-2 (S+13)**  
**3 BED ROOM**  
**ELEVATIONS B & D**

**GRID**  
Grid Architecture Interiors Pvt. Ltd.  
116, NEW MANGLA PURI  
MEHRAULI GURGAON ROAD NEW DELHI-30  
TEL : 26809974,75,76 FAX : 26808384  
E, MAIL - GRID@ETH.NET


OWNER SIGN  
ARCHITECT SIGN  
*Meenakshi Khanna*  
MEENAKSHI KHANNA  
CA/89/12359  
Architect  
For B.M Gupta Developers (P) Ltd.  
Auth. Signatory

DRG.NO. SB / A / 3BR-06 NORTH  
DATE 13.05.12  
SCALE 1 : 100(A1)



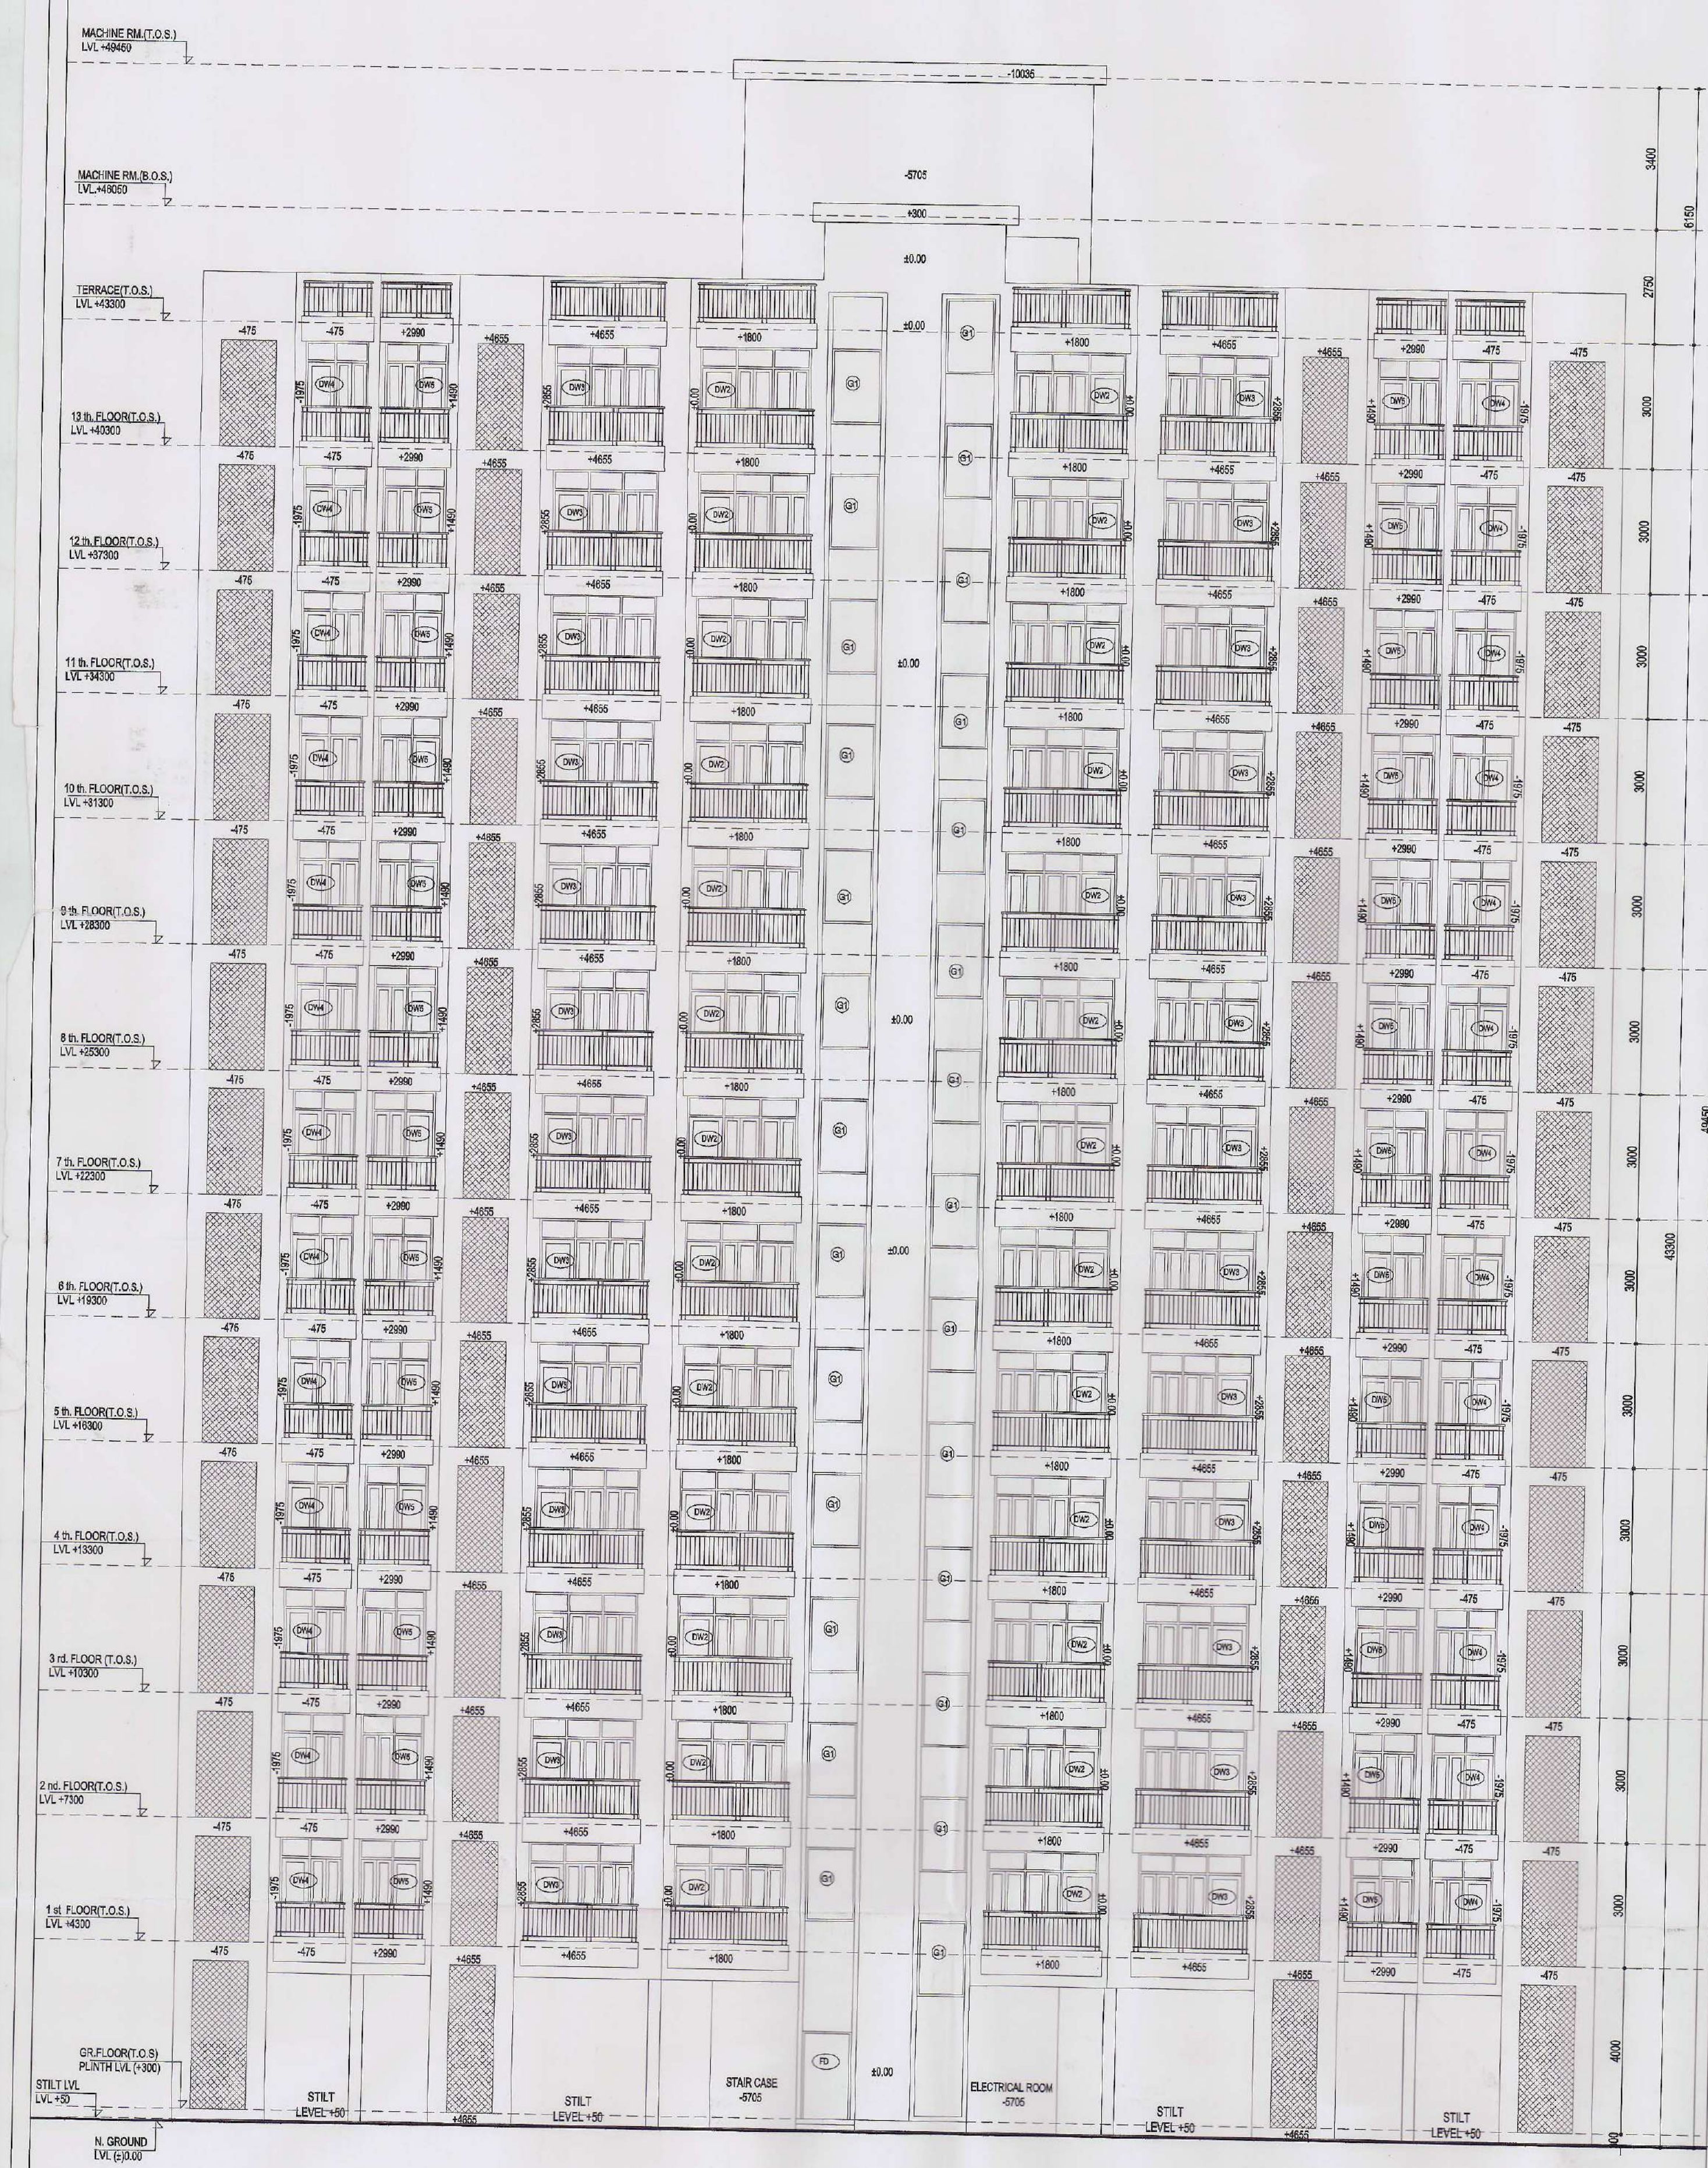


REAR ELEVATION - B

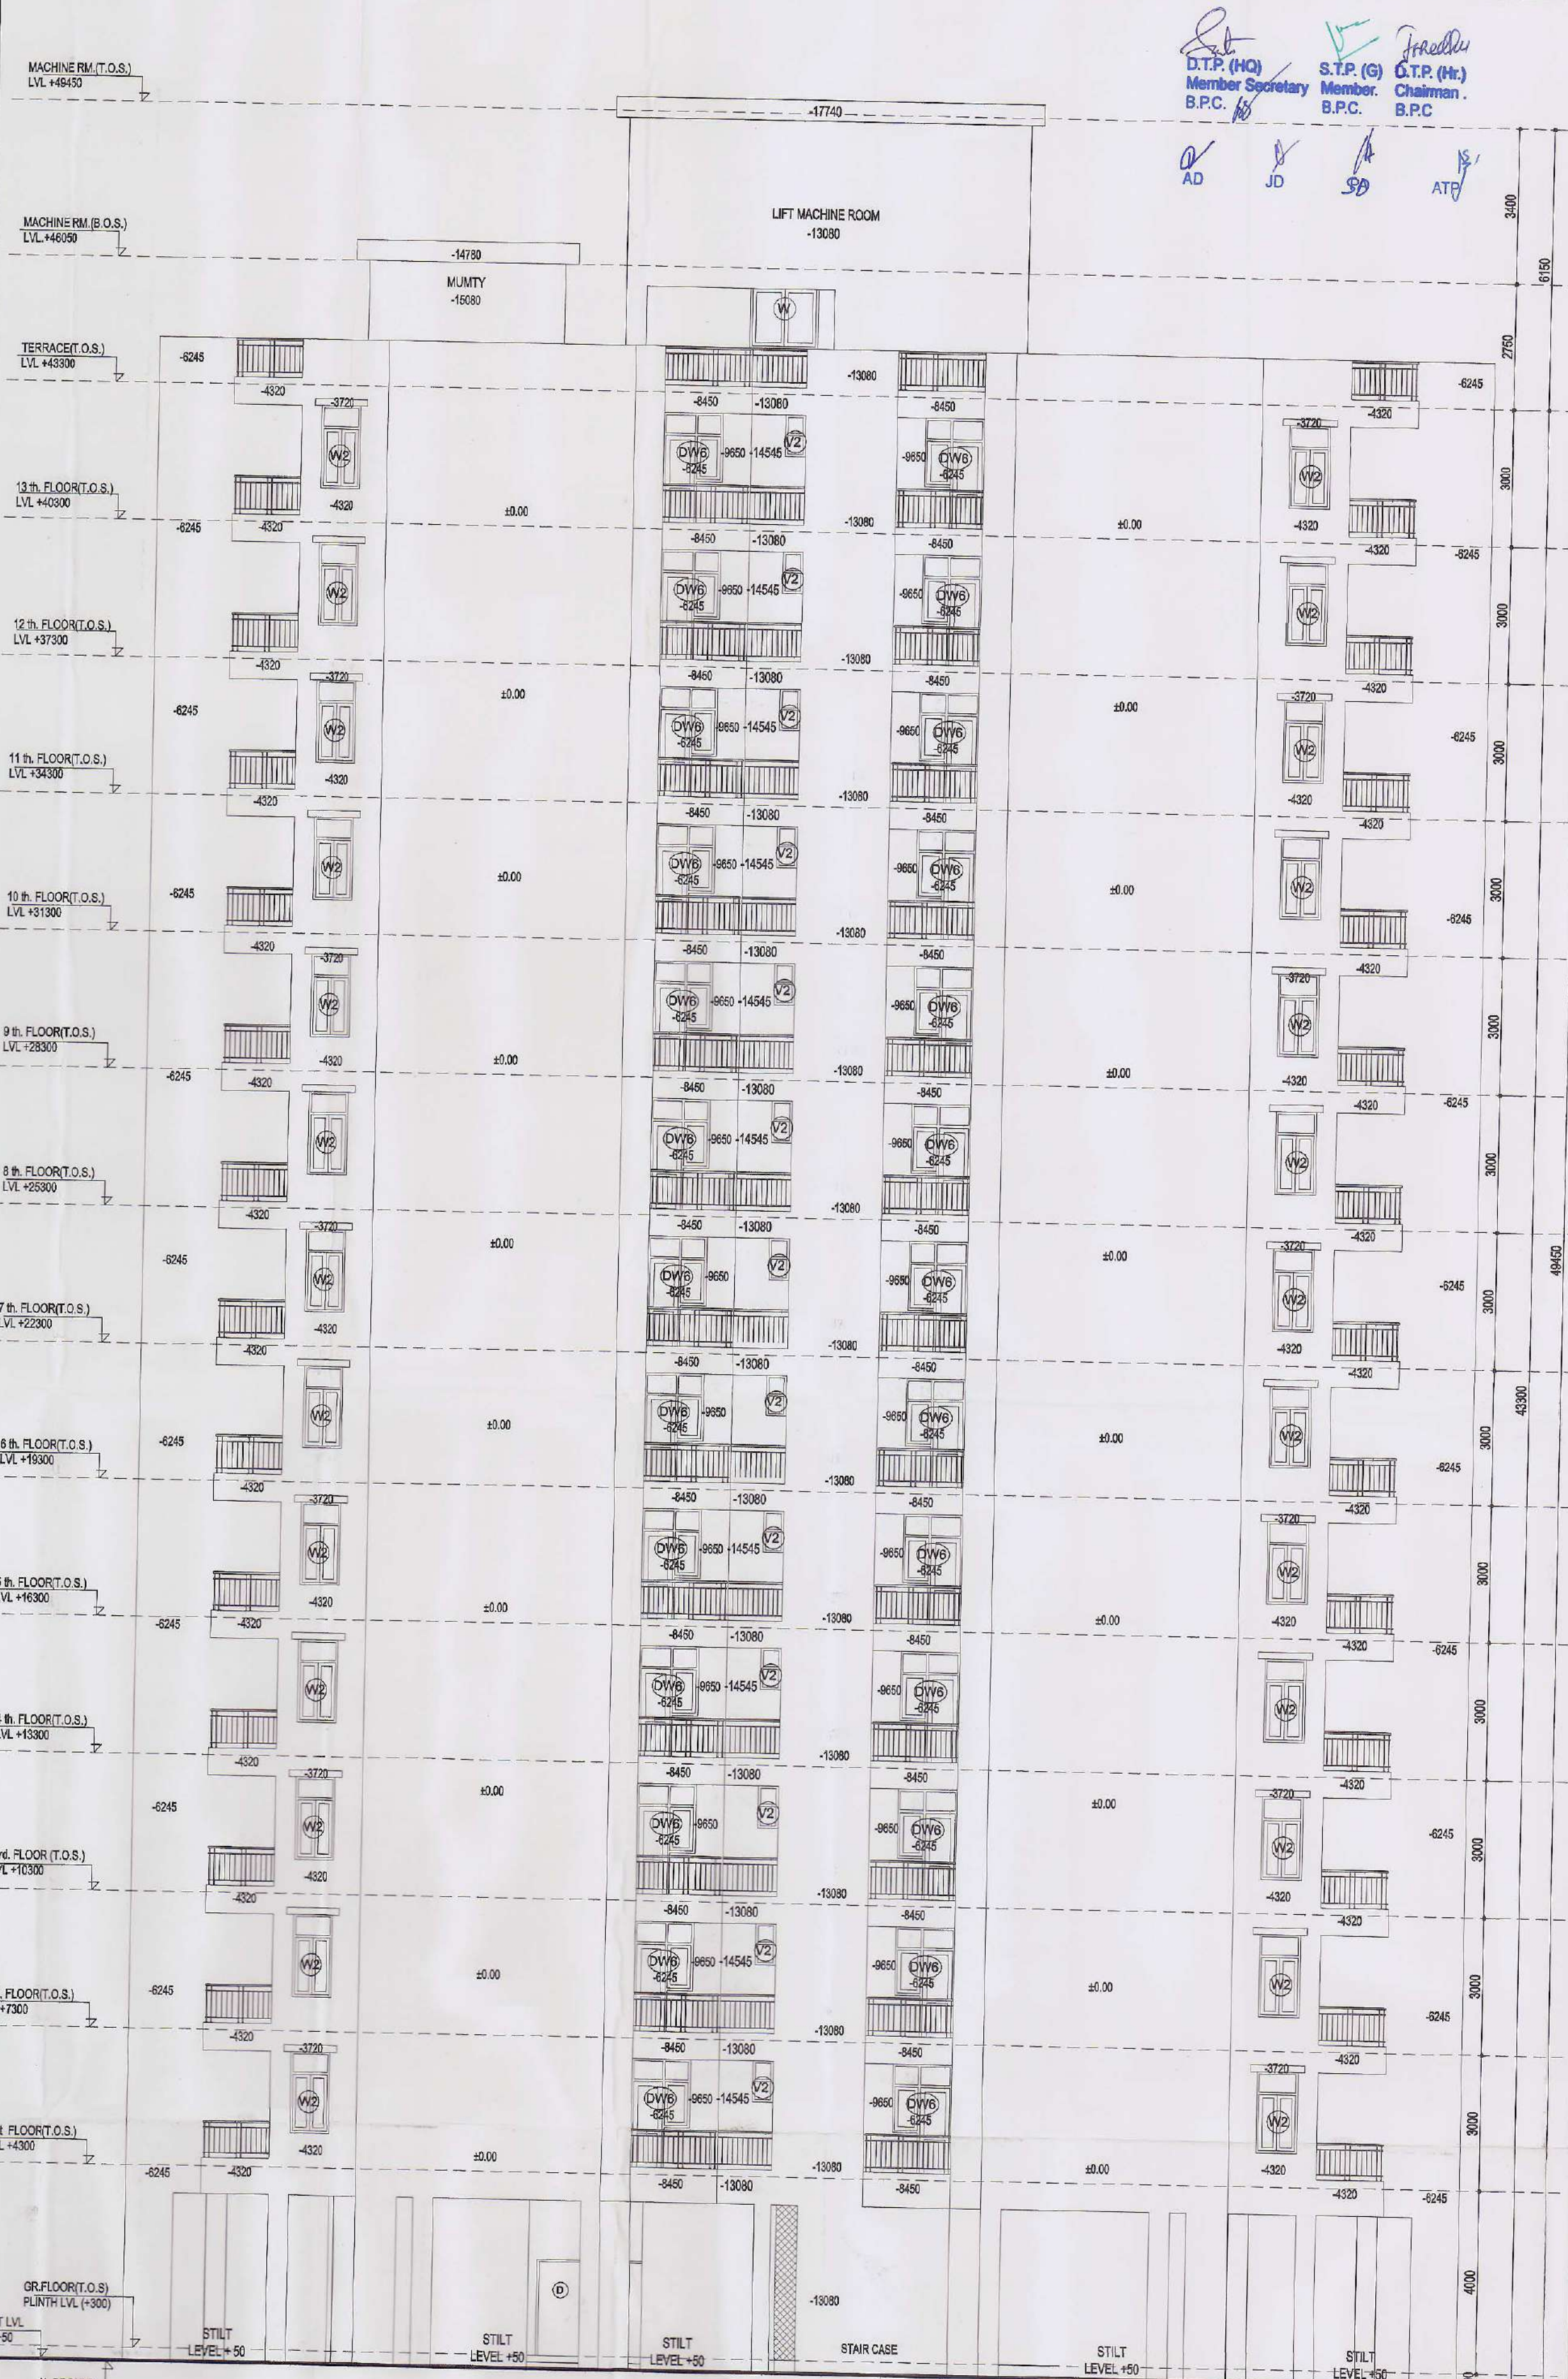

RIGHT SIDE ELEVATION - C

| DOOR, WINDOWS SCHEDULE |       |        |             |              |
|------------------------|-------|--------|-------------|--------------|
| TYPE                   | WIDTH | HEIGHT | CILL        | LINTEL       |
| D                      | 1100  | 2100   | -           | 2100         |
| D1                     | 1000  | 2100   | -           | 2100         |
| D2                     | 900   | 2100   | -           | 2100         |
| D3                     | 750   | 2100   | -           | 2100         |
| DW1                    | 3000  | 2550   | 0/750       | 2550         |
| DW2                    | 2700  | 2550   | 0/750       | 2550         |
| DW3                    | 2550  | 2550   | 0/750       | 2550         |
| DW4                    | 1530  | 2550   | 0/00        | 2550         |
| DW5                    | 1360  | 2550   | 0/750       | 2550         |
| DW6                    | 1315  | 2550   | 0/750       | 2550         |
| DW7                    | 1235  | 2550   | 0/750       | 2550         |
| W                      | 1500  | 1800   | +750        | 2550         |
| W1                     | 1385  | 1800   | +750        | 2550         |
| W2                     | 900   | 1800   | +750        | 2550         |
| W3                     | 1200  | 1800   | +750        | 2550         |
| W4                     | 1430  | 1800   | +750        | 2550         |
| W5                     | 1200  | 1500   | +1050       | 2550         |
| V1                     | 600   | 1350   | +1200       | 2550         |
| V2                     | 450   | 450    | +2100       | 2550         |
| G1                     | 1200  | 1800   | AS/SITE+750 | FROM LANDING |
| G2                     | 1500  | 1800   | +750        | 2550         |
| FD                     | 1250  | 2100   | ±0.00       | 2100         |

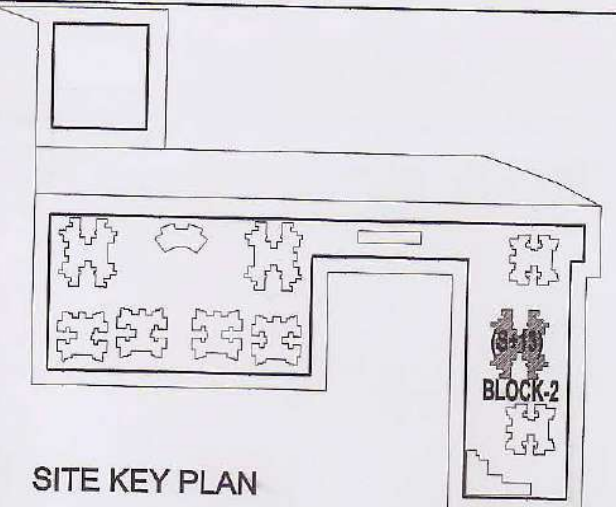

SITE KEY PLAN

### SUBMISSION DRAWING

PROJECT:  
PROPOSED BUILDING PLAN OF GROUP HOUSING  
SCHEME MEASURING 9.943 ACRES IN RESIDENTIAL  
PLOTTED COLONY ON AREA MEASURING 52.218 ACRES  
(LICENCE NO. 35 OF 2009 DATED 11.07.2009)  
IN SECTOR-26, REWARI BEING DEVELOPED BY  
M/S B M GUPTA DEVELOPERS PVT.LTD. AND OTHERS


TITLE :  
**BLOCK-2 (S+13)**  
**3 BED ROOM**  
**ELEVATIONS B & D**

**GRID**  
Grid Architecture Interiors Pvt. Ltd.  
116, NEW MANGLA PURI  
MEHRAULI GURGAON ROAD NEW DELHI-30  
TEL : 26809974,75,76 FAX : 26808384  
E, MAIL - GRID@ETH.NET


OWNER SIGN  
ARCHITECT SIGN  
*Meenakshi Khanna*  
MEENAKSHI KHANNA  
CA/89/12359  
Architect  
For B.M Gupta Developers (P) Ltd.  
Auth. Signatory

DRG.NO. SB / A / 3BR-06 NORTH  
DATE 13.05.12  
SCALE 1 : 100(A1)




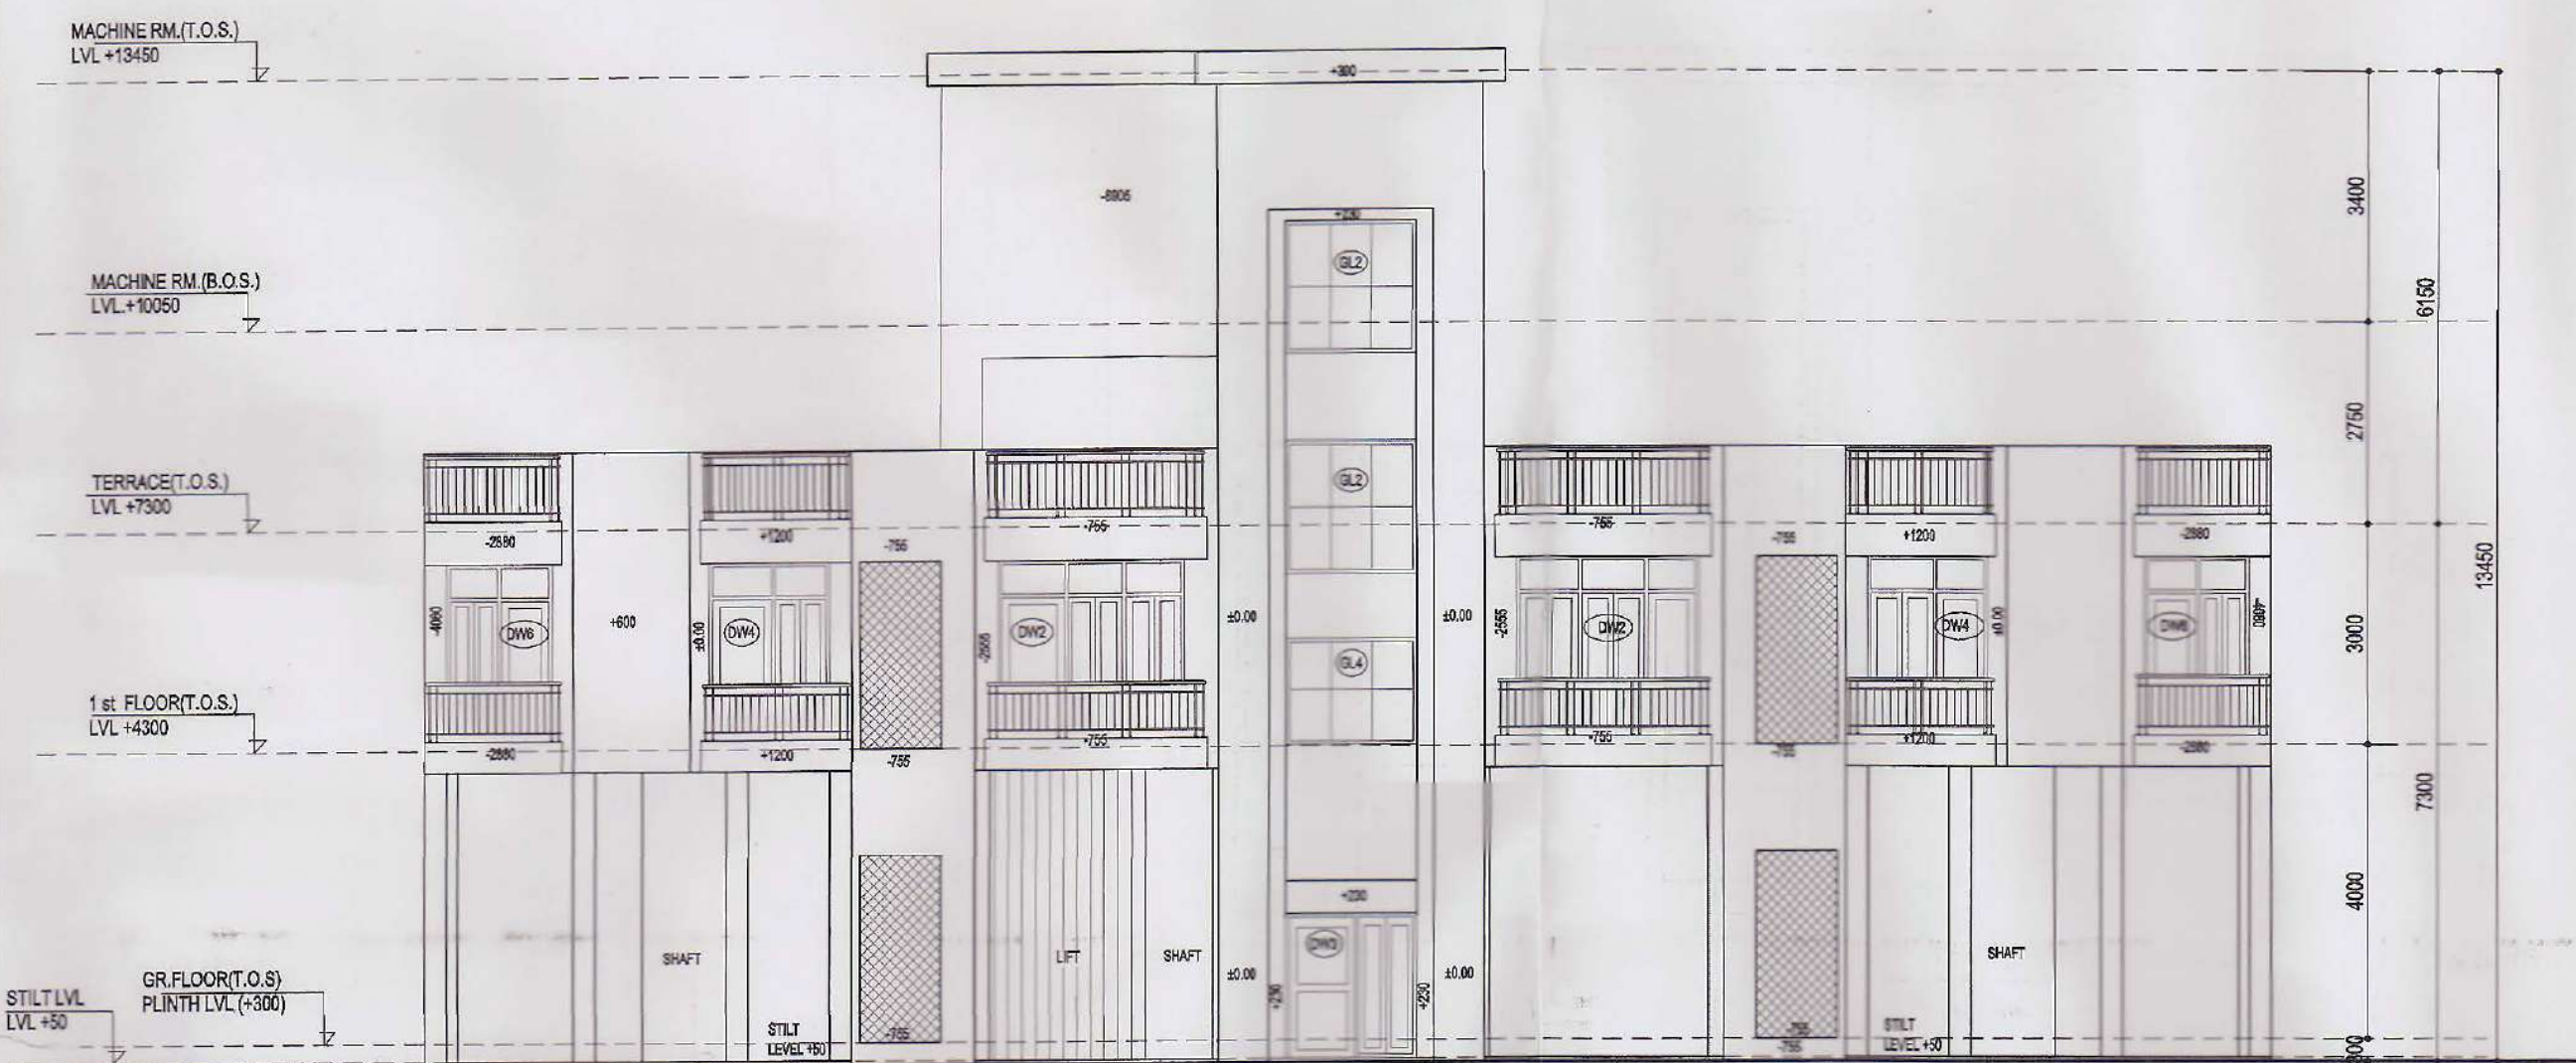


REAR ELEVATION - B

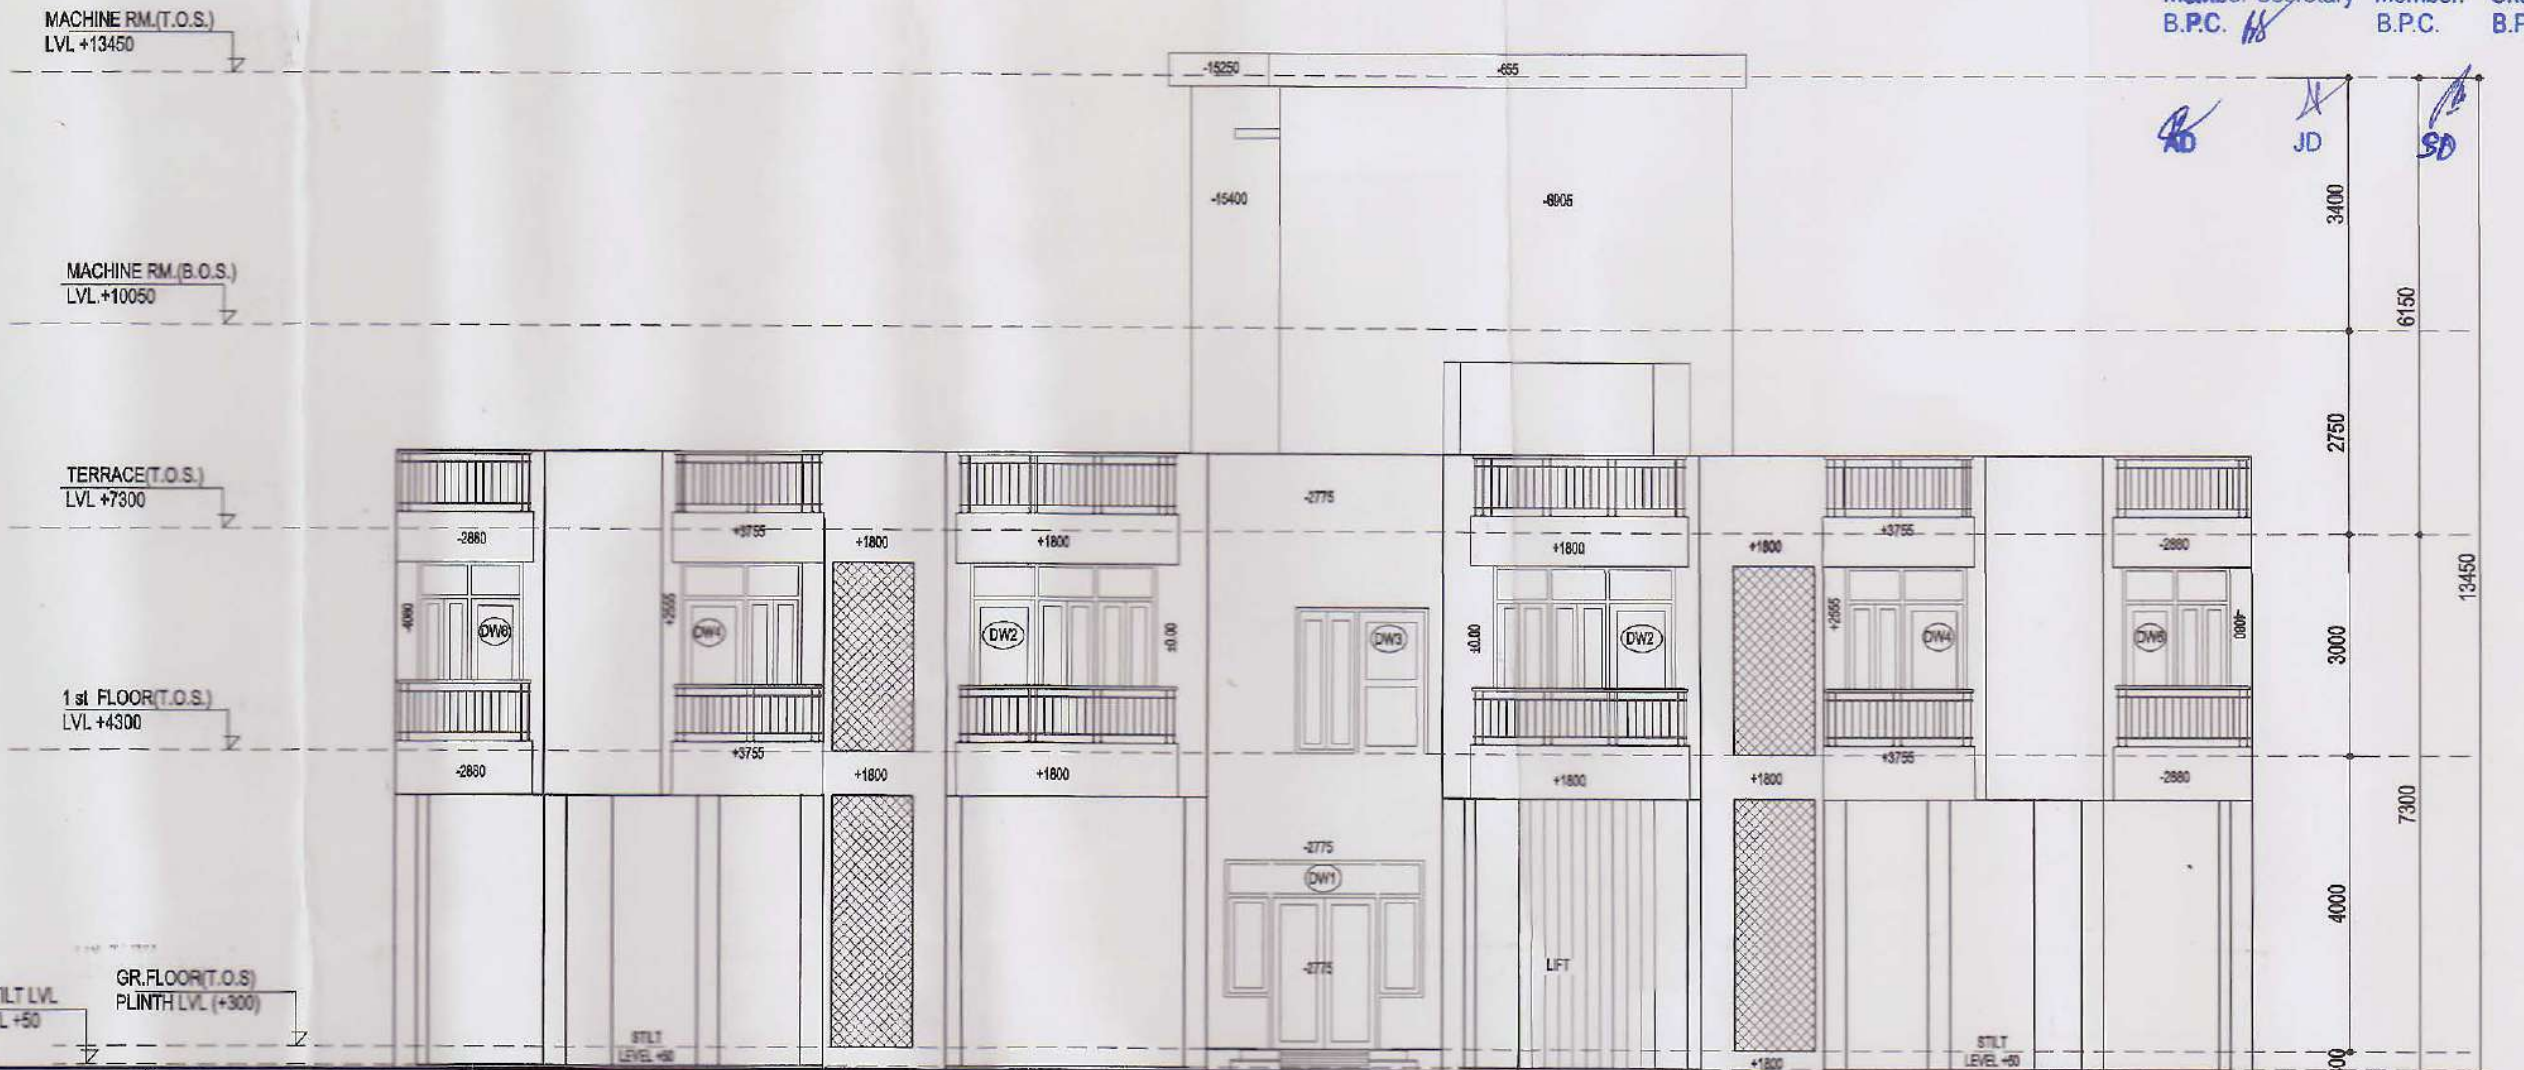


FRONT ELEVATION - A

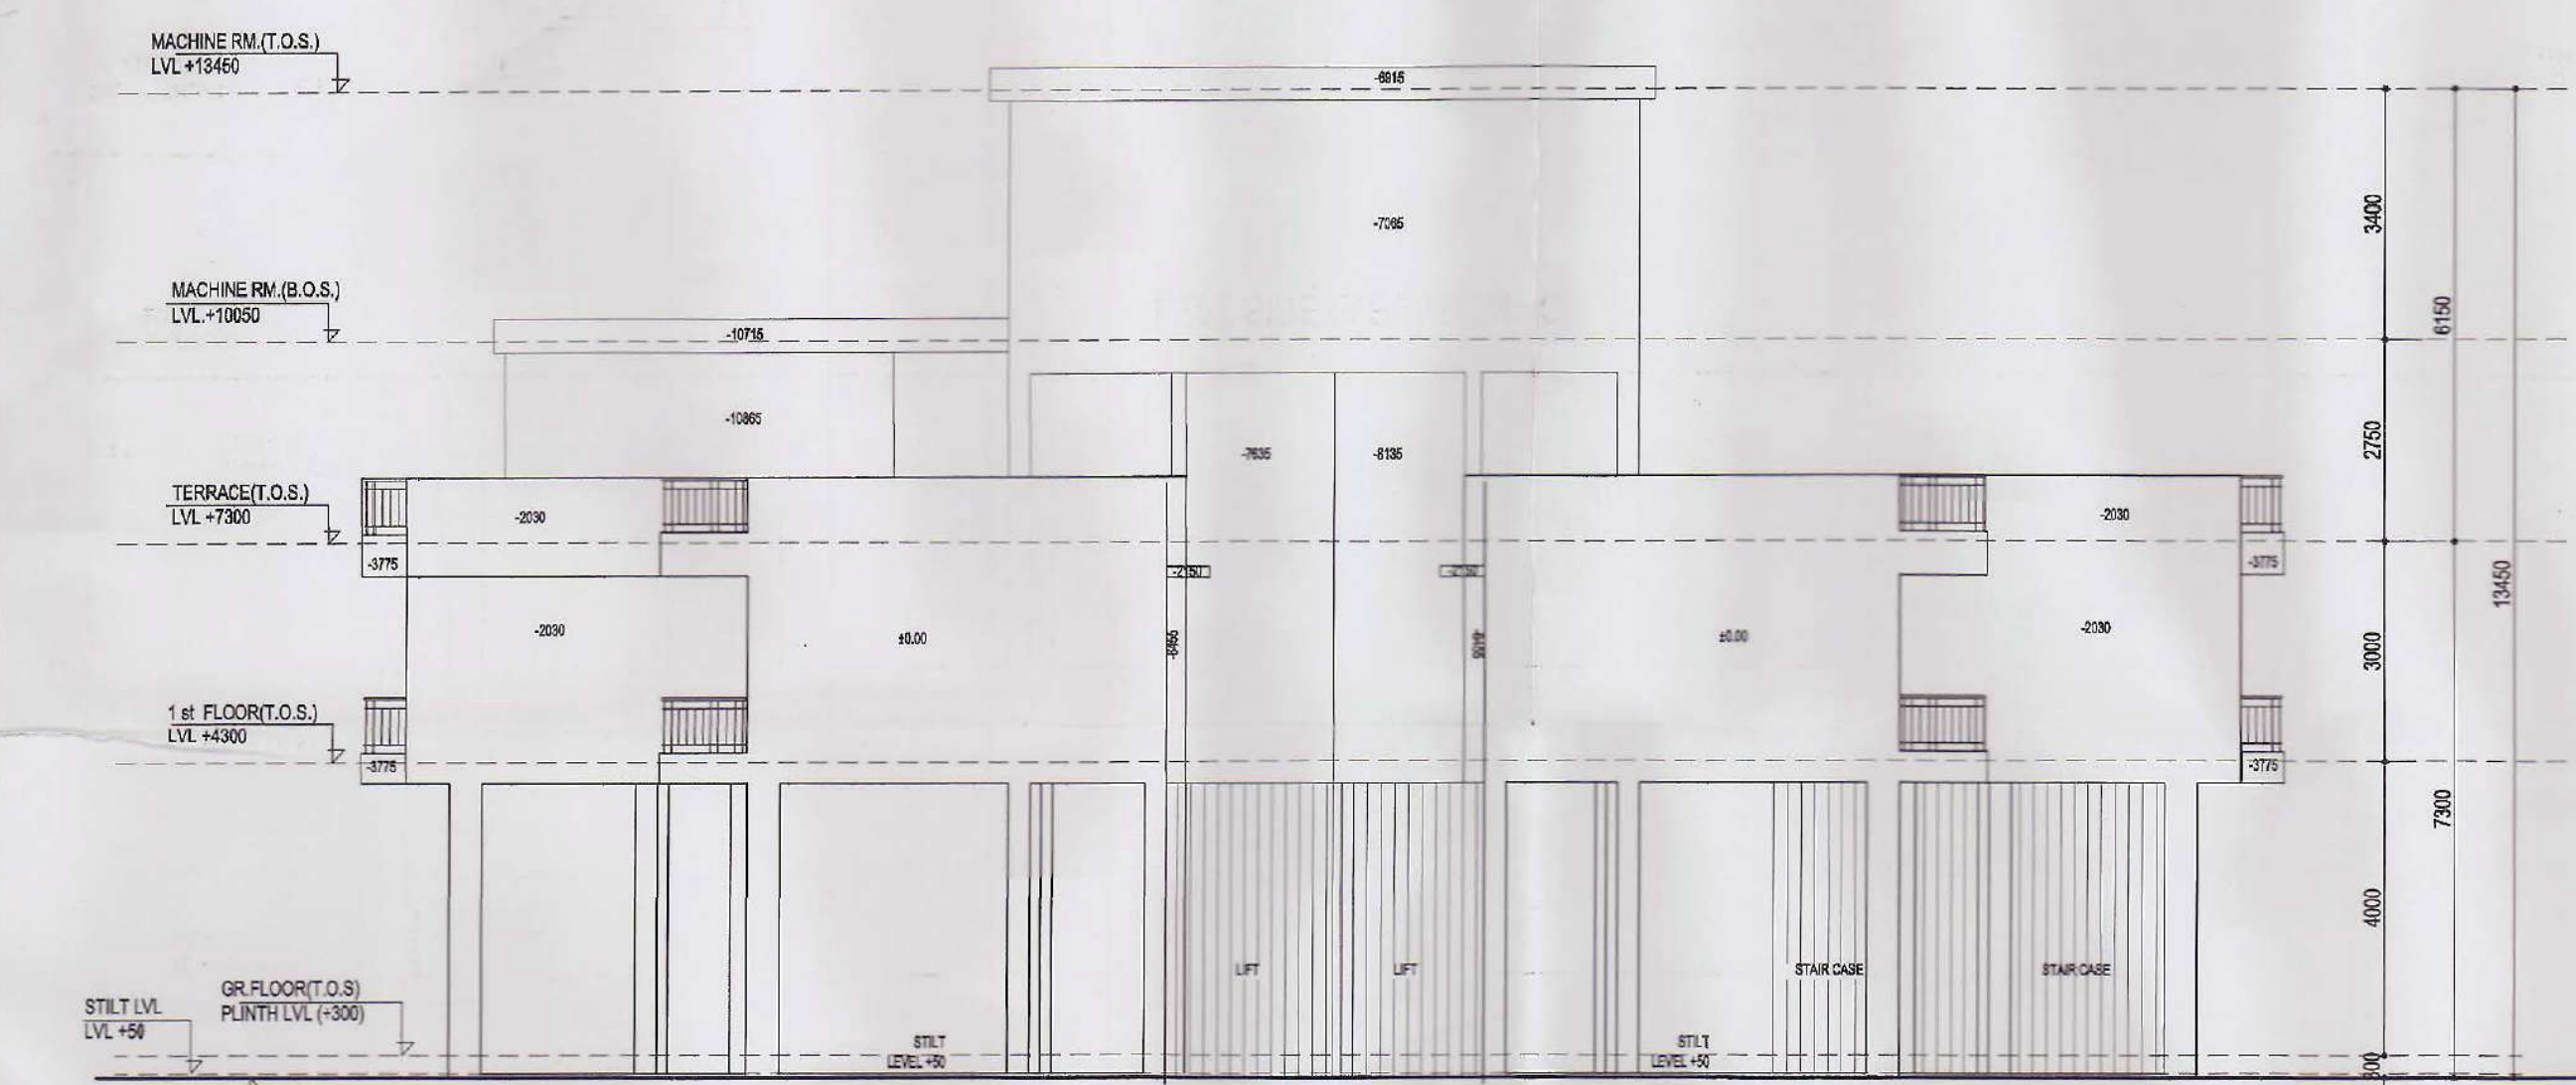


LEFT SIDE ELEVATION - C

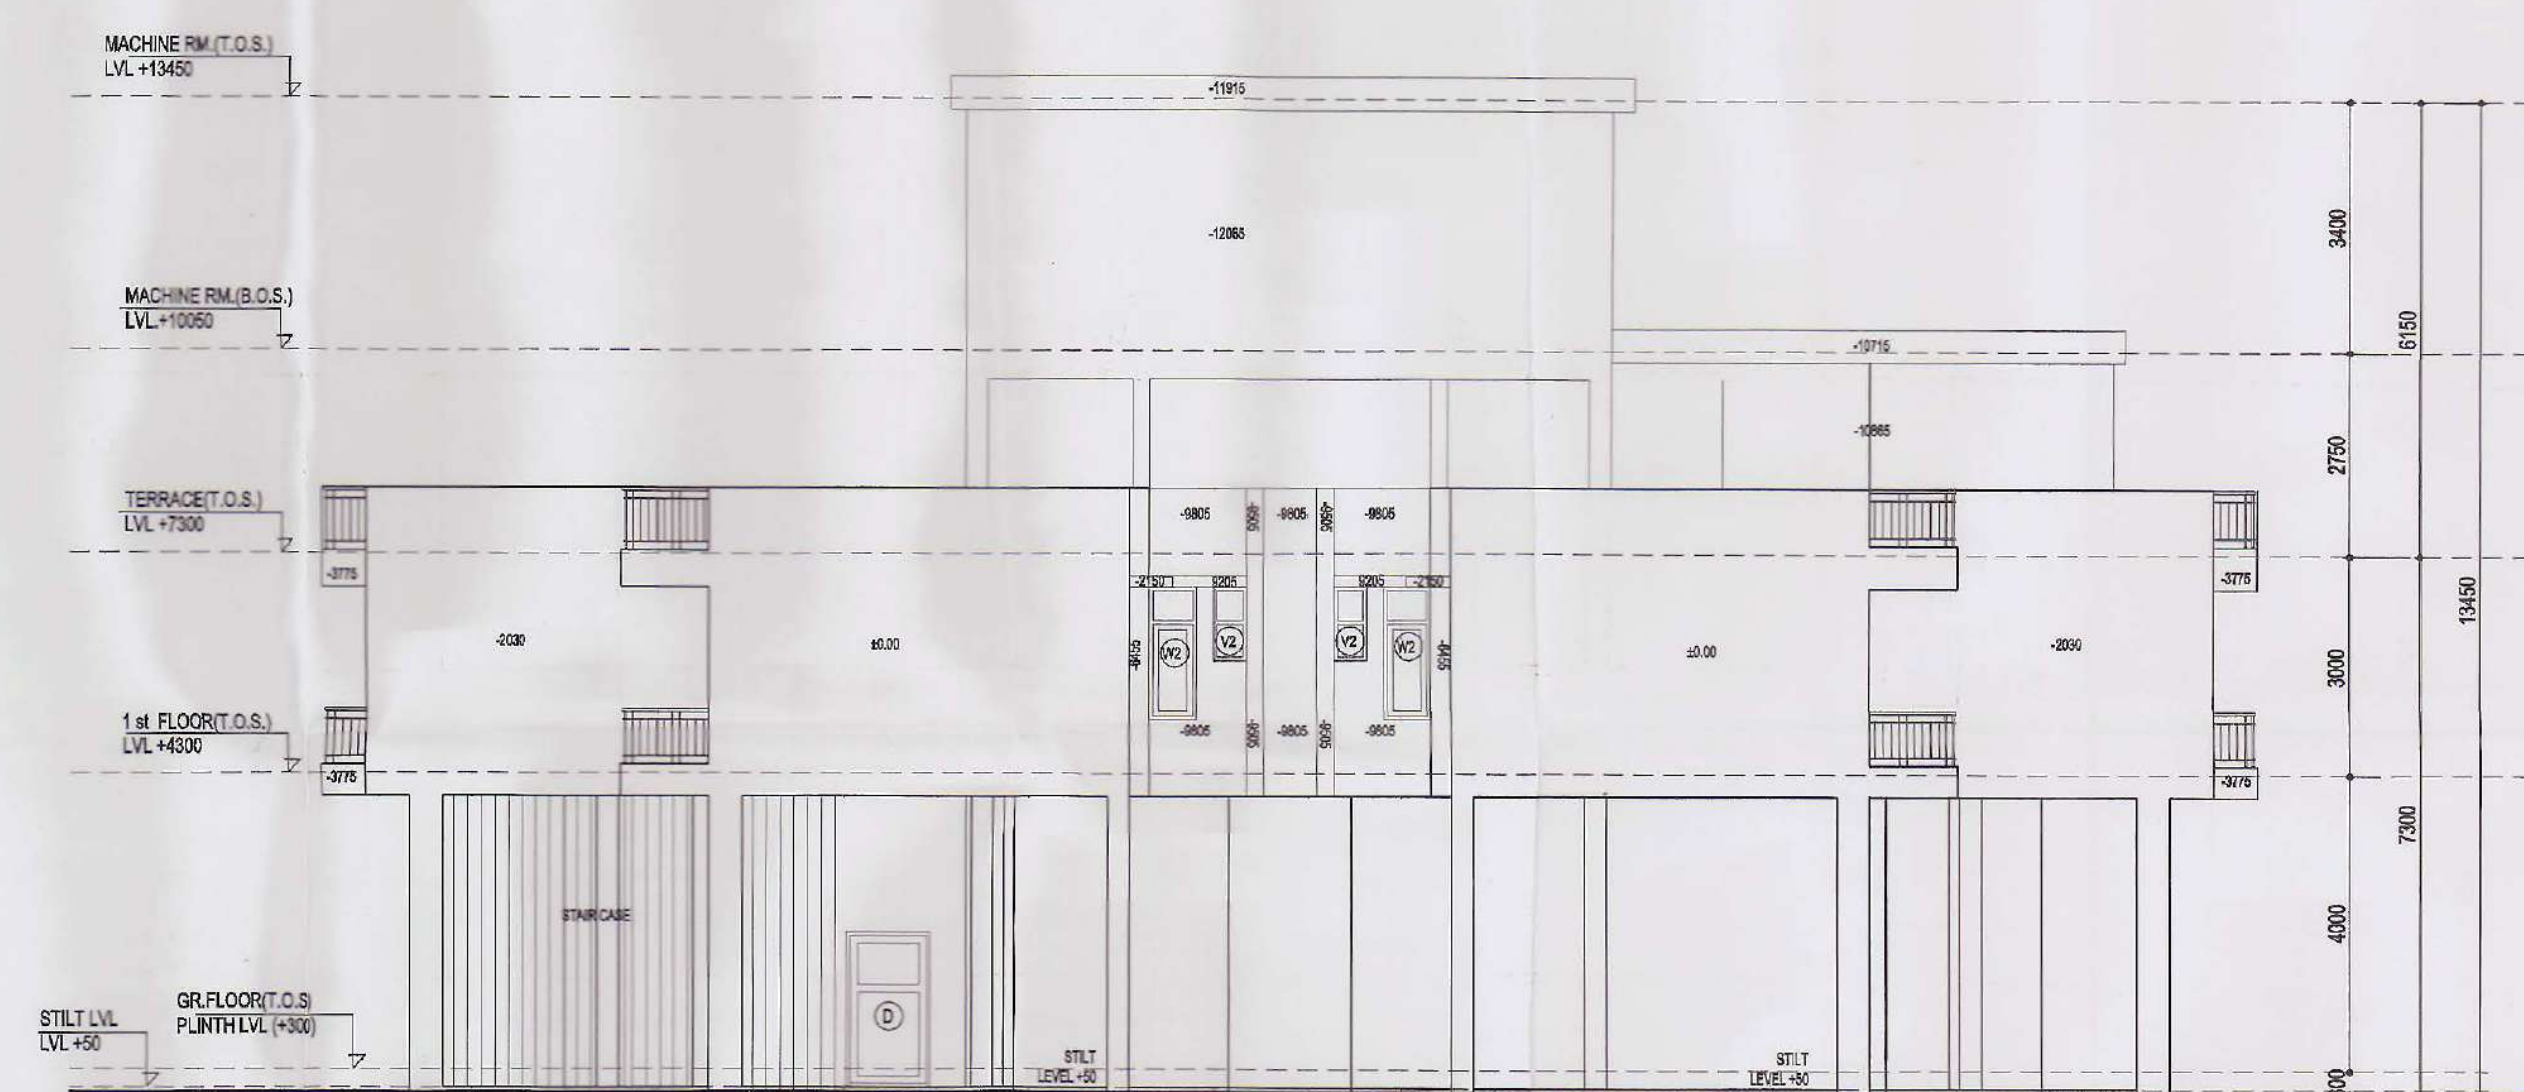

RIGHT SIDE ELEVATION - D

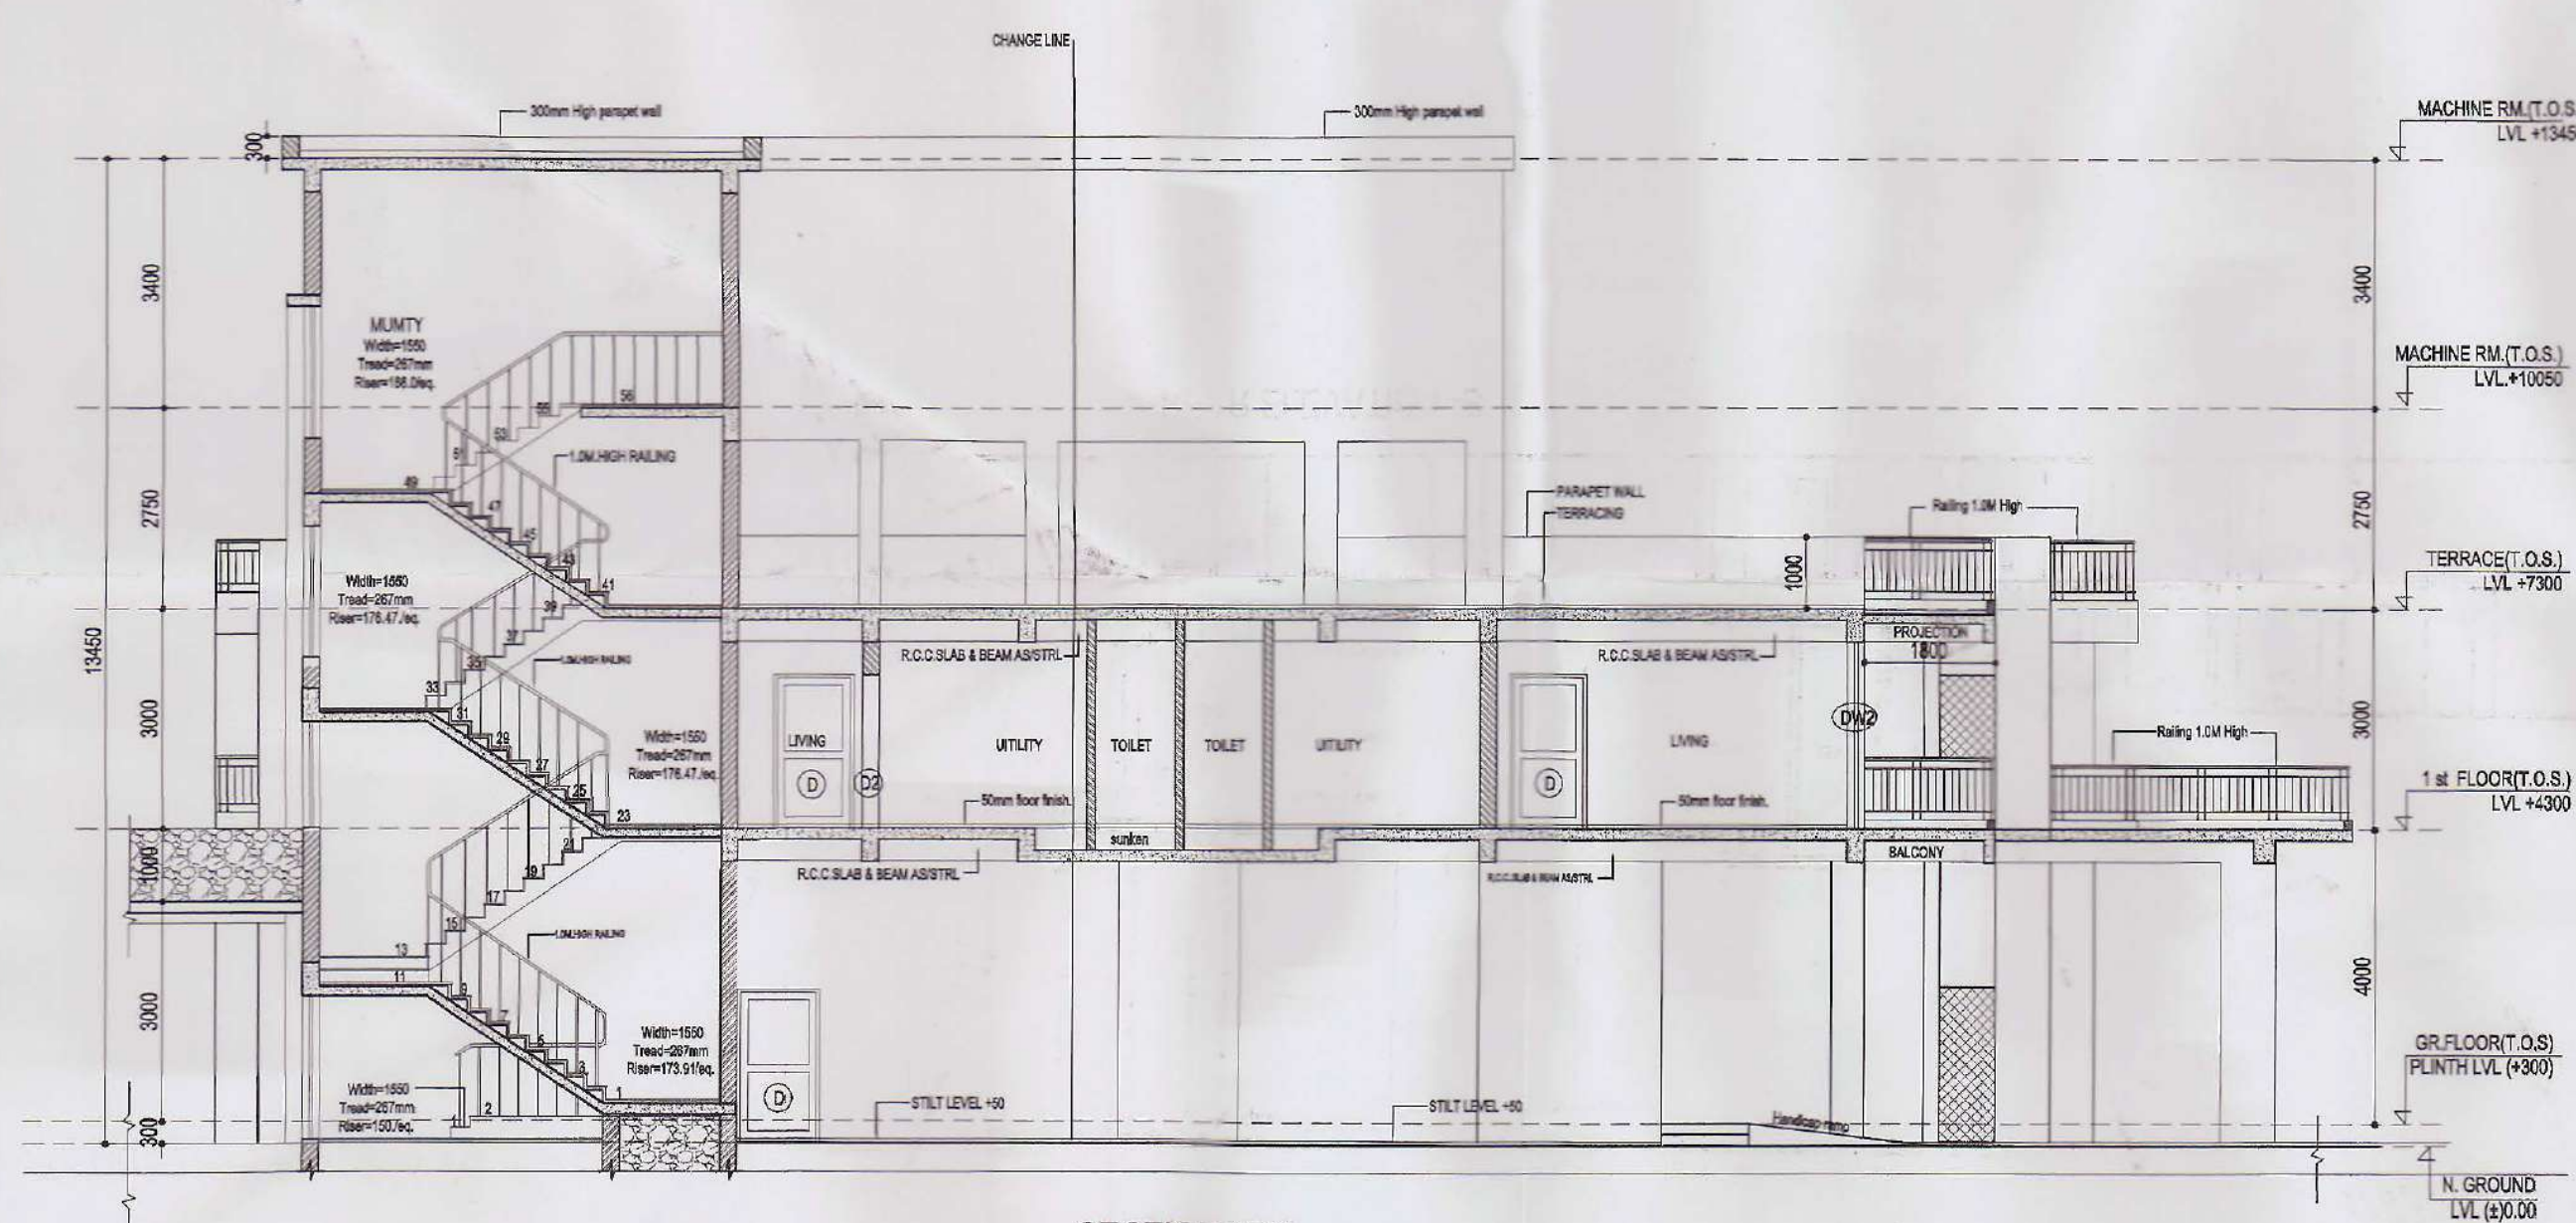

SECTION-X-X'

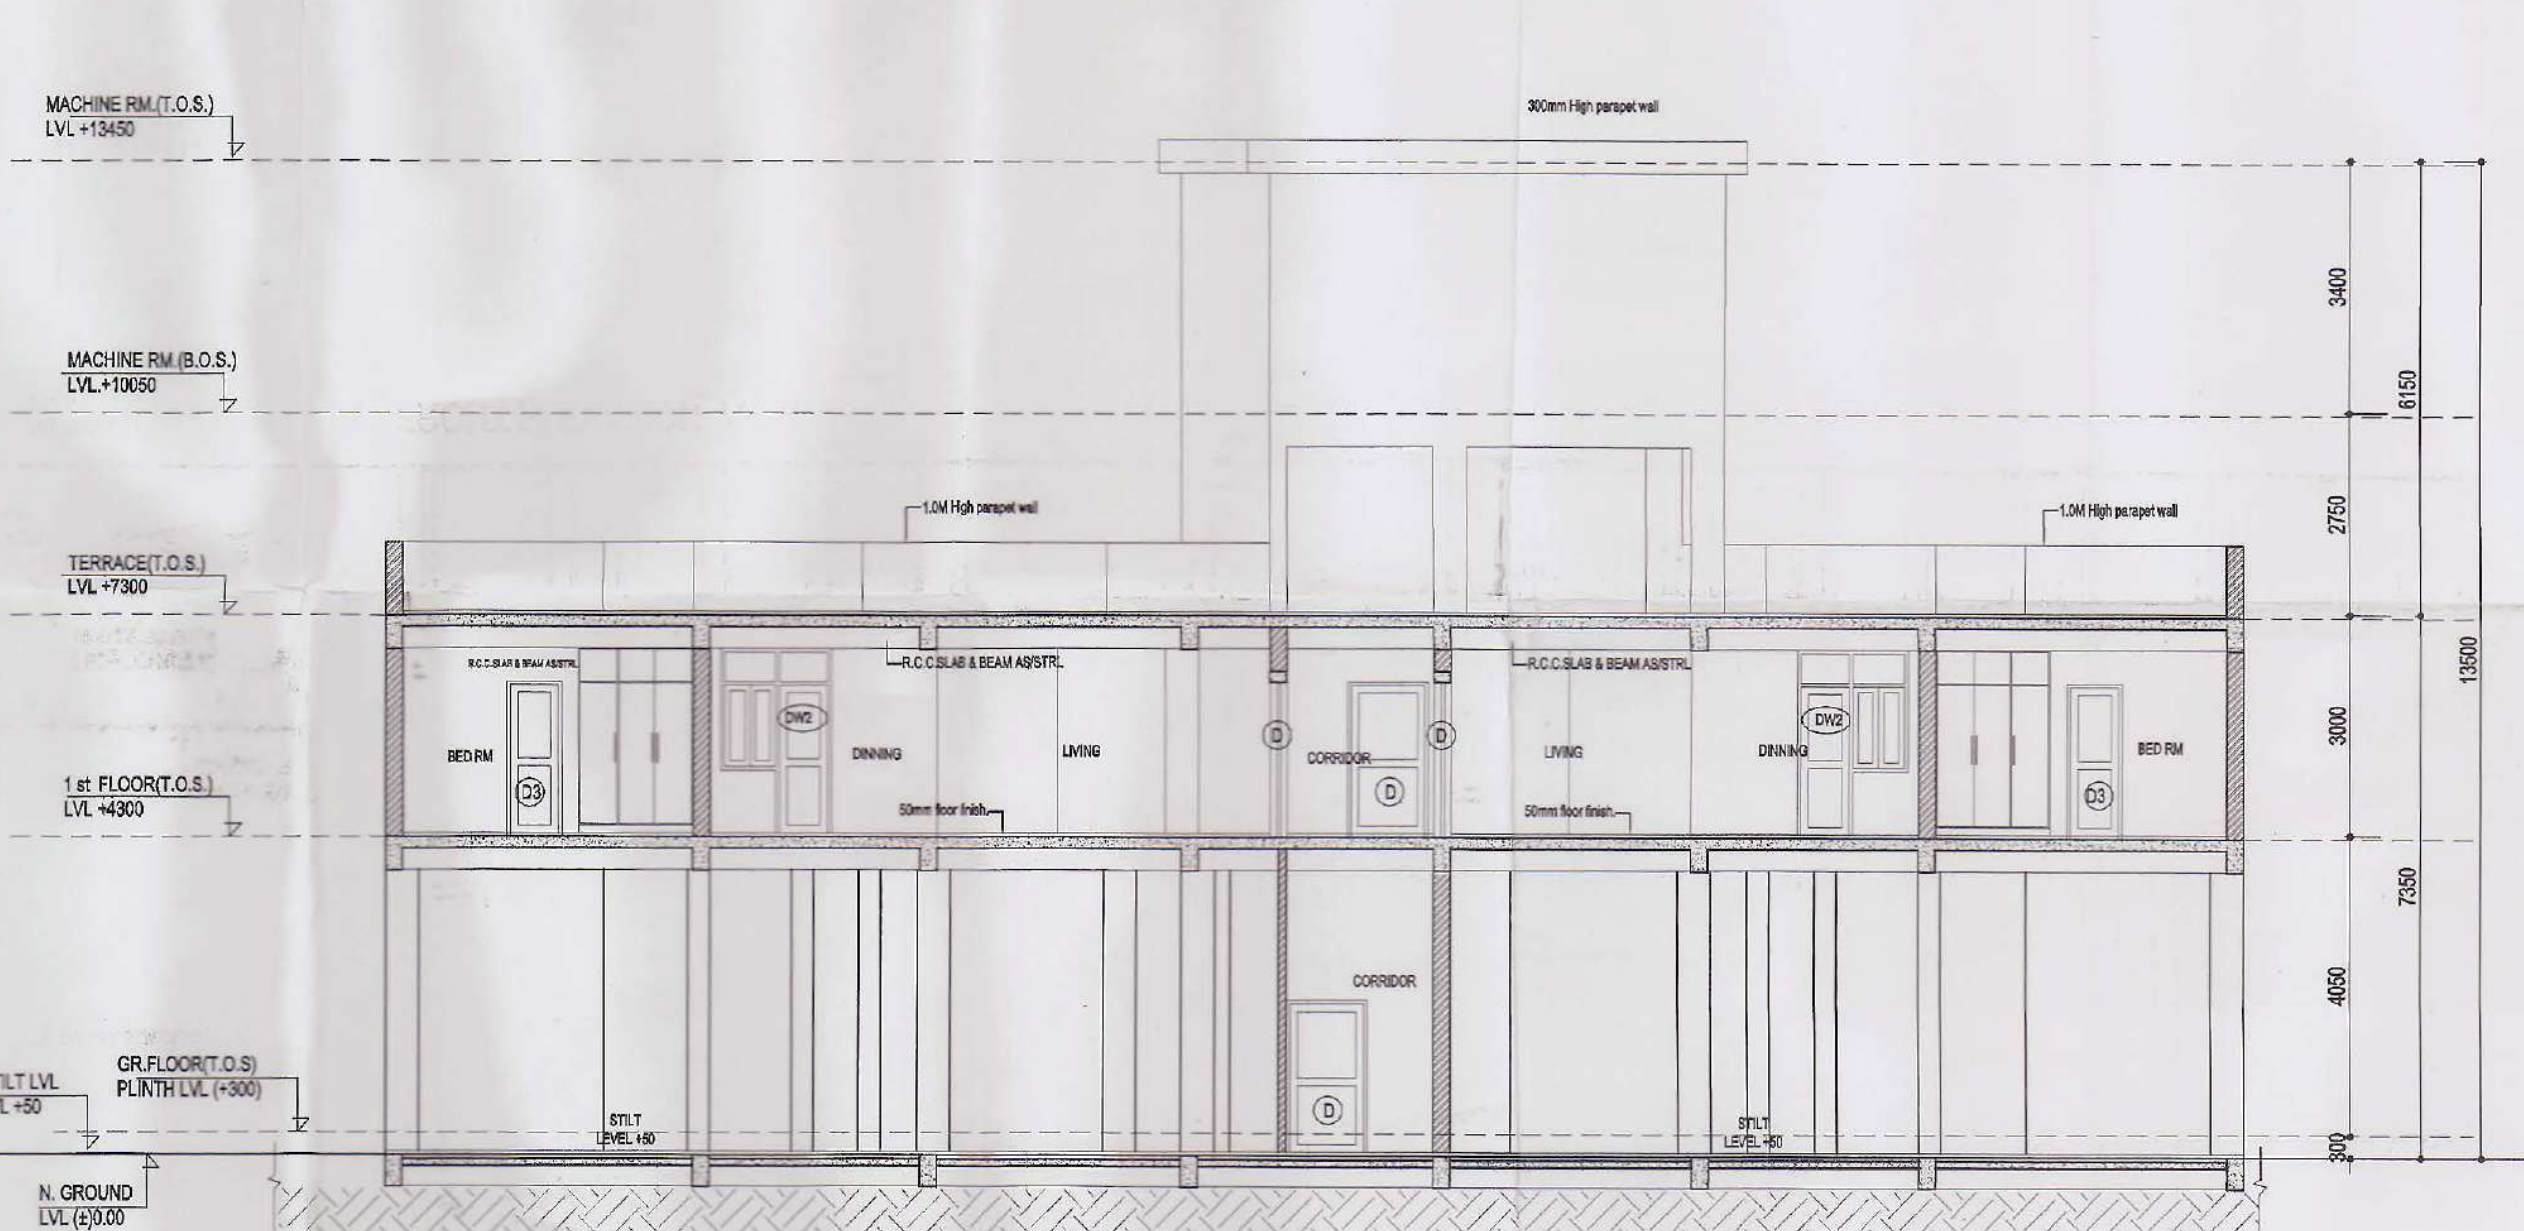


SECTION-Y-Y'

D.T.P. (Hq)  
 Member Secretary  
 B.P.C.

S.T.P. (G)  
 Member  
 B.P.C.

F.P.C.  
 Chairman  
 B.P.C.

| DOOR, WINDOWS SCHEDULE |       |        |                           |        |
|------------------------|-------|--------|---------------------------|--------|
| TYPE                   | WIDTH | HEIGHT | CILL                      | LINTEL |
| D0                     | 1500  | 2100   | -                         | 2100   |
| D                      | 1100  | 2100   | -                         | 2100   |
| D1                     | 1000  | 2100   | -                         | 2100   |
| D2                     | 900   | 2100   | -                         | 2100   |
| D3                     | 750   | 2100   | -                         | 2100   |
| DW1                    | 2700  | 2550   | 0/750                     | 2550   |
| DW2                    | 2550  | 2550   | 0/750                     | 2550   |
| DW3                    | 1800  | 2100   | 0/00                      | 2100   |
| DW4                    | 1650  | 2550   | 0/750                     | 2550   |
| DW5                    | 1500  | 2550   | 0/750                     | 2550   |
| DW6                    | 1445  | 2550   | 0/750                     | 2550   |
| W1                     | 1050  | 1500   | +1050                     | 2550   |
| W2                     | 640   | 1800   | +750                      | 2550   |
| W3                     | 1800  | 1800   | +750                      | 2550   |
| W4                     | 900   | 1800   | +750                      | 2550   |
| W5                     | 880   | 1500   | +1050                     | 2550   |
| V1                     | 600   | 1350   | +1200                     | 2550   |
| V2                     | 450   | 1000   | +1550                     | 2550   |
| GL1                    | 2700  | 1800   | +750                      | 2550   |
| GL2                    | 1800  | 1800   | AS/STEEL/750 FROM LANDING |        |
| GL3                    | 1800  | 1500   |                           |        |
| FD                     | 1500  | 2100   | ±0.00                     | 2100   |

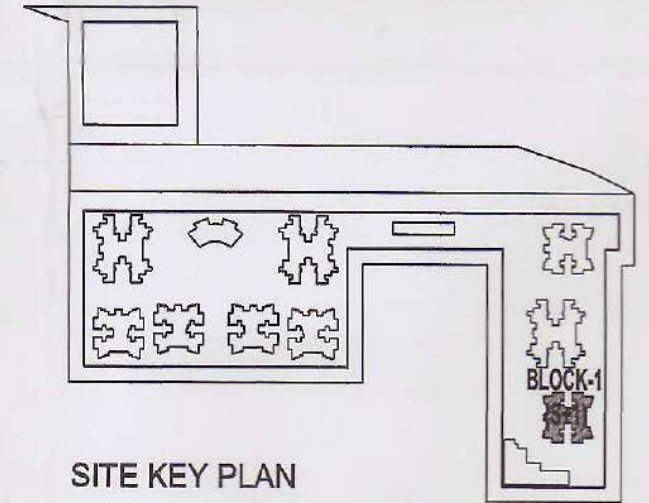

SUBMISSION DRAWING

PROJECT :  
 PROPOSED BUILDING PLAN OF GROUP HOUSING  
 SCHEME MEASURING 9.943 ACRES IN RESIDENTIAL  
 PLOTTED COLONY ON AREA MEASURING 32.218 ACRES  
 (LICENCE NO. 35 OF 2009 DATED 11.07.2009)  
 IN SECTOR-26, REWARI BEING DEVELOPED BY  
 M/S B M GUPTA DEVELOPERS PVT.LTD. AND OTHERS


TITLE :  
**BLOCK-1 (S+1)**  
**2 BED ROOM**  
**ELEVATIONS & SECTIONS**

**GRID**  
 Grid Architecture Interiors Pvt. Ltd.  
 116, NEW MANGLA PURI  
 MEHRAULI GURGAON ROAD NEW DELHI-30  
 TEL : 26809974,75,76 FAX : 26808384  
 E. MAIL - GRID@ETH.NET


OWNER SIGN  
 ARCHITECT SIGN  
 For B.M. Gupta Developers (P) Ltd.  
 MEENAKSHI KHANNA  
 CA/89/12359  
 Architect

|         |                 |       |
|---------|-----------------|-------|
| DRG.NO. | SB / A / ZBR-03 | NORTH |
| DATE    | 22.01.12        |       |
| SCALE   | 1 : 100(A1)     |       |




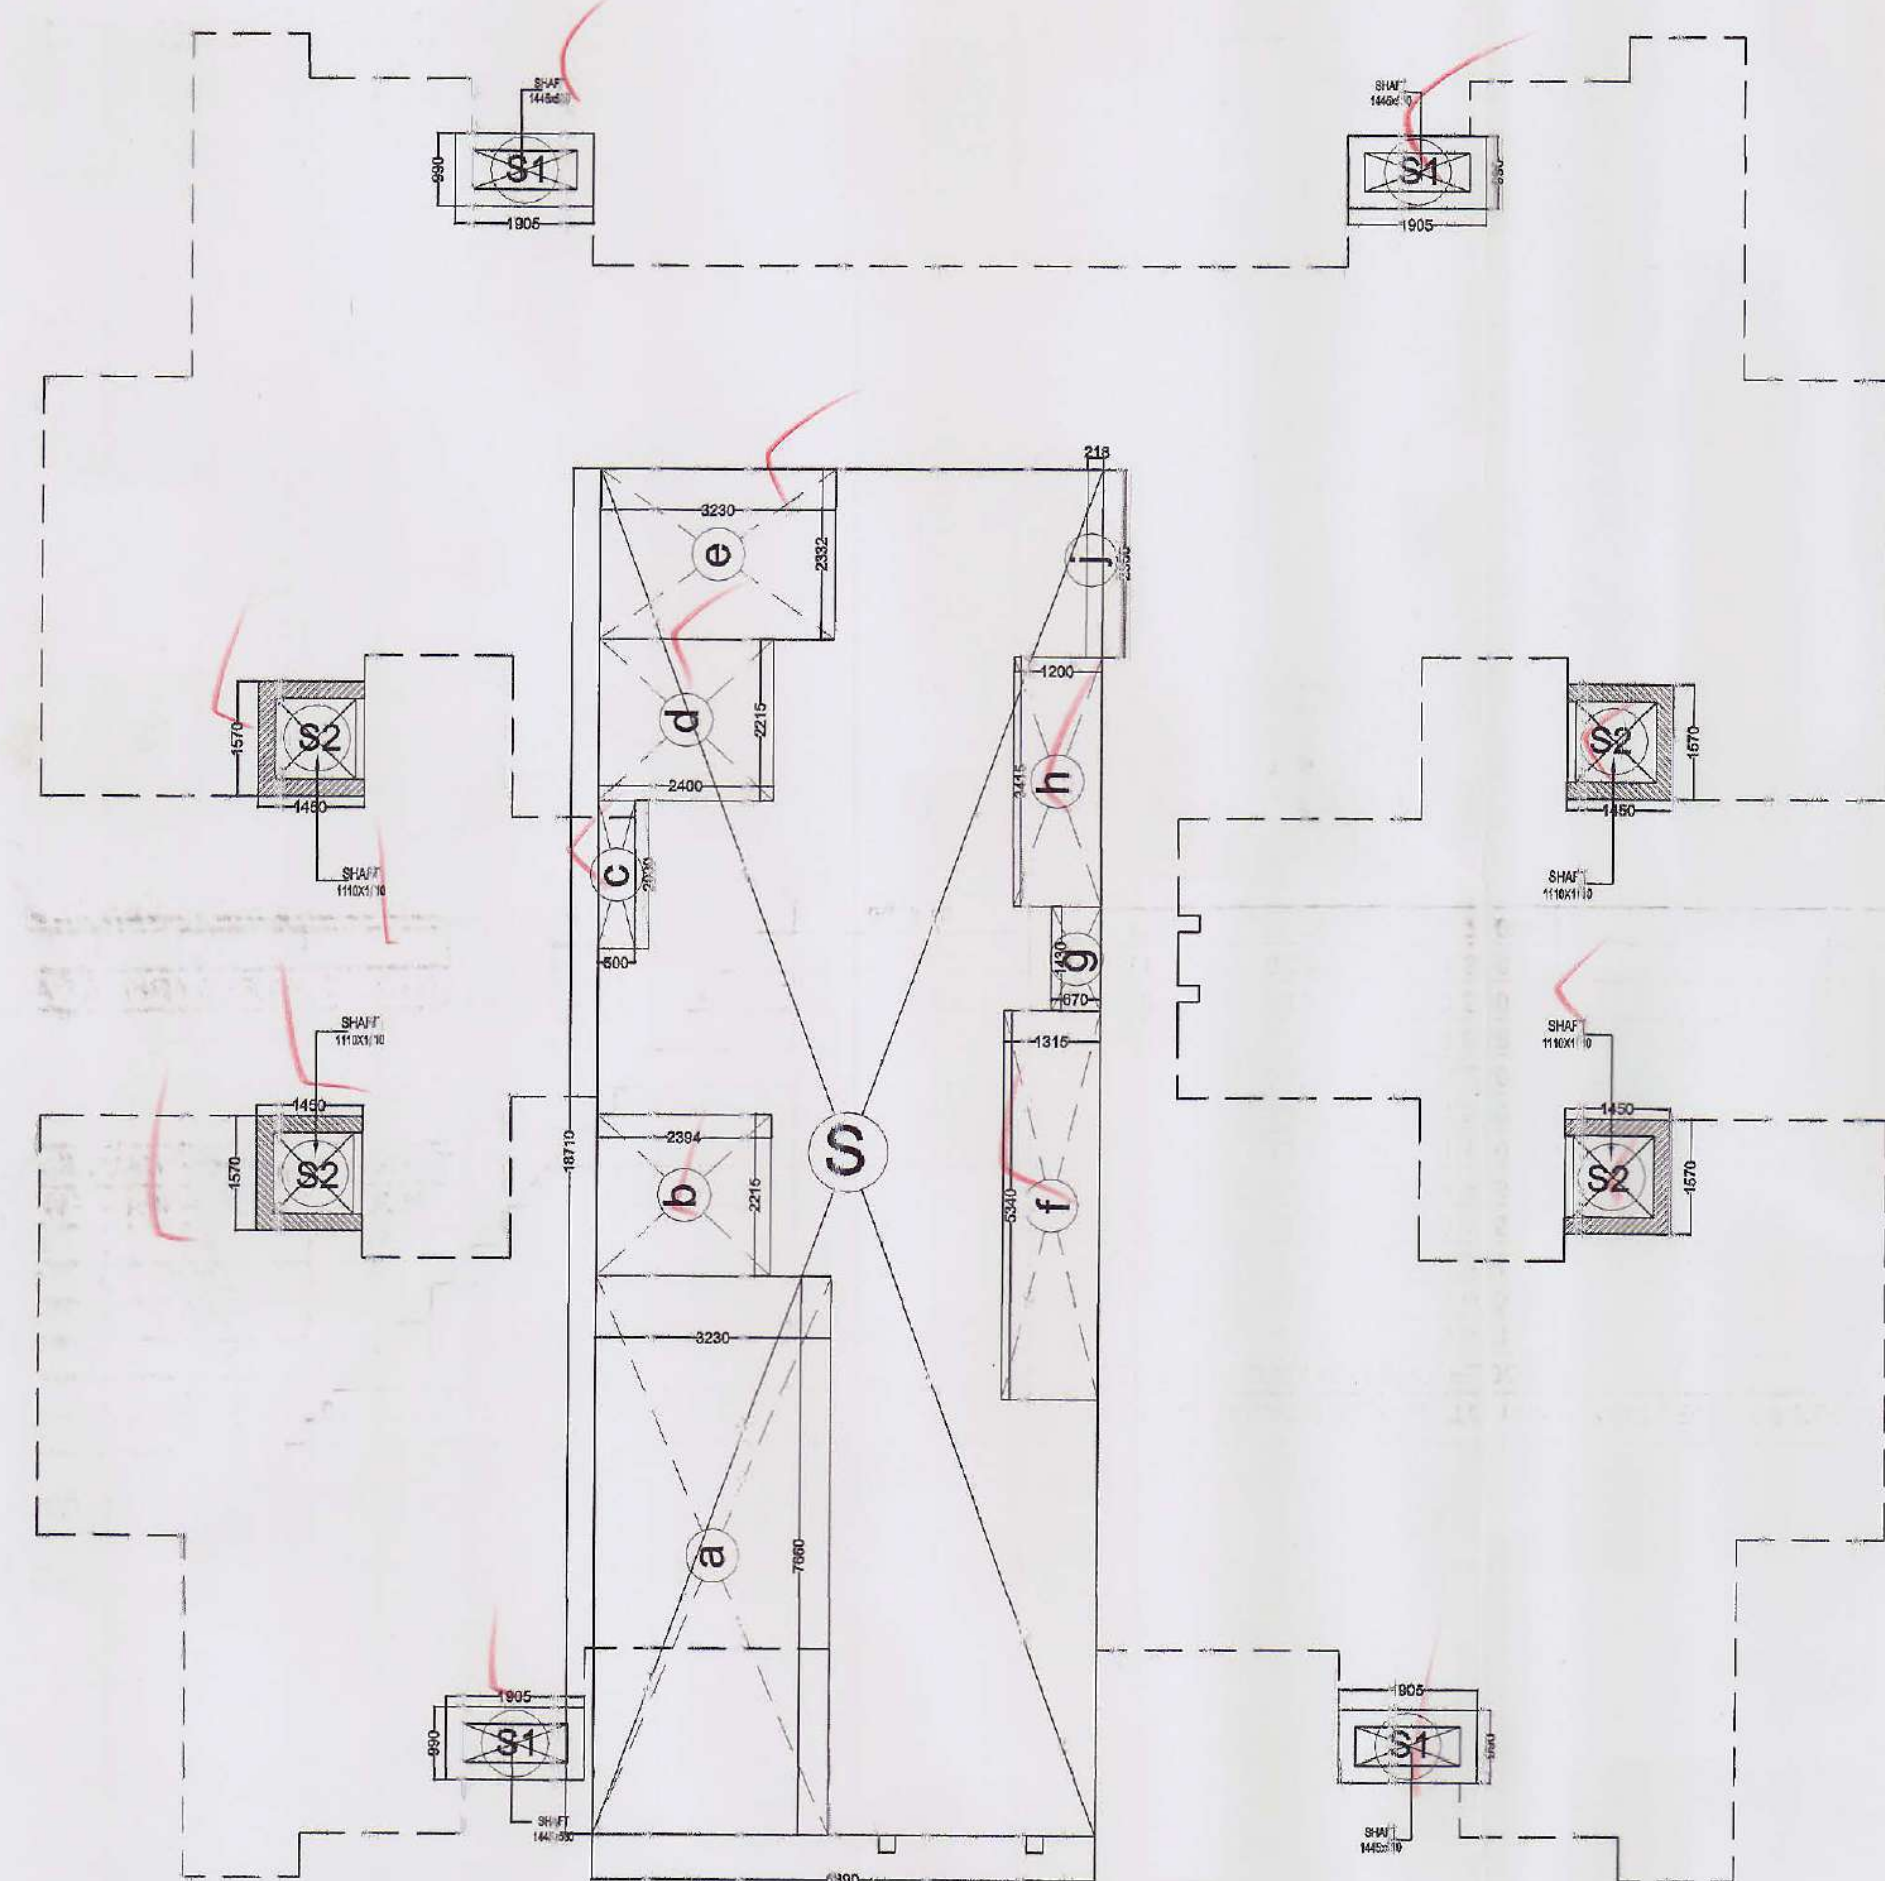


STILT LEVEL PLAN OF BLOCK-3

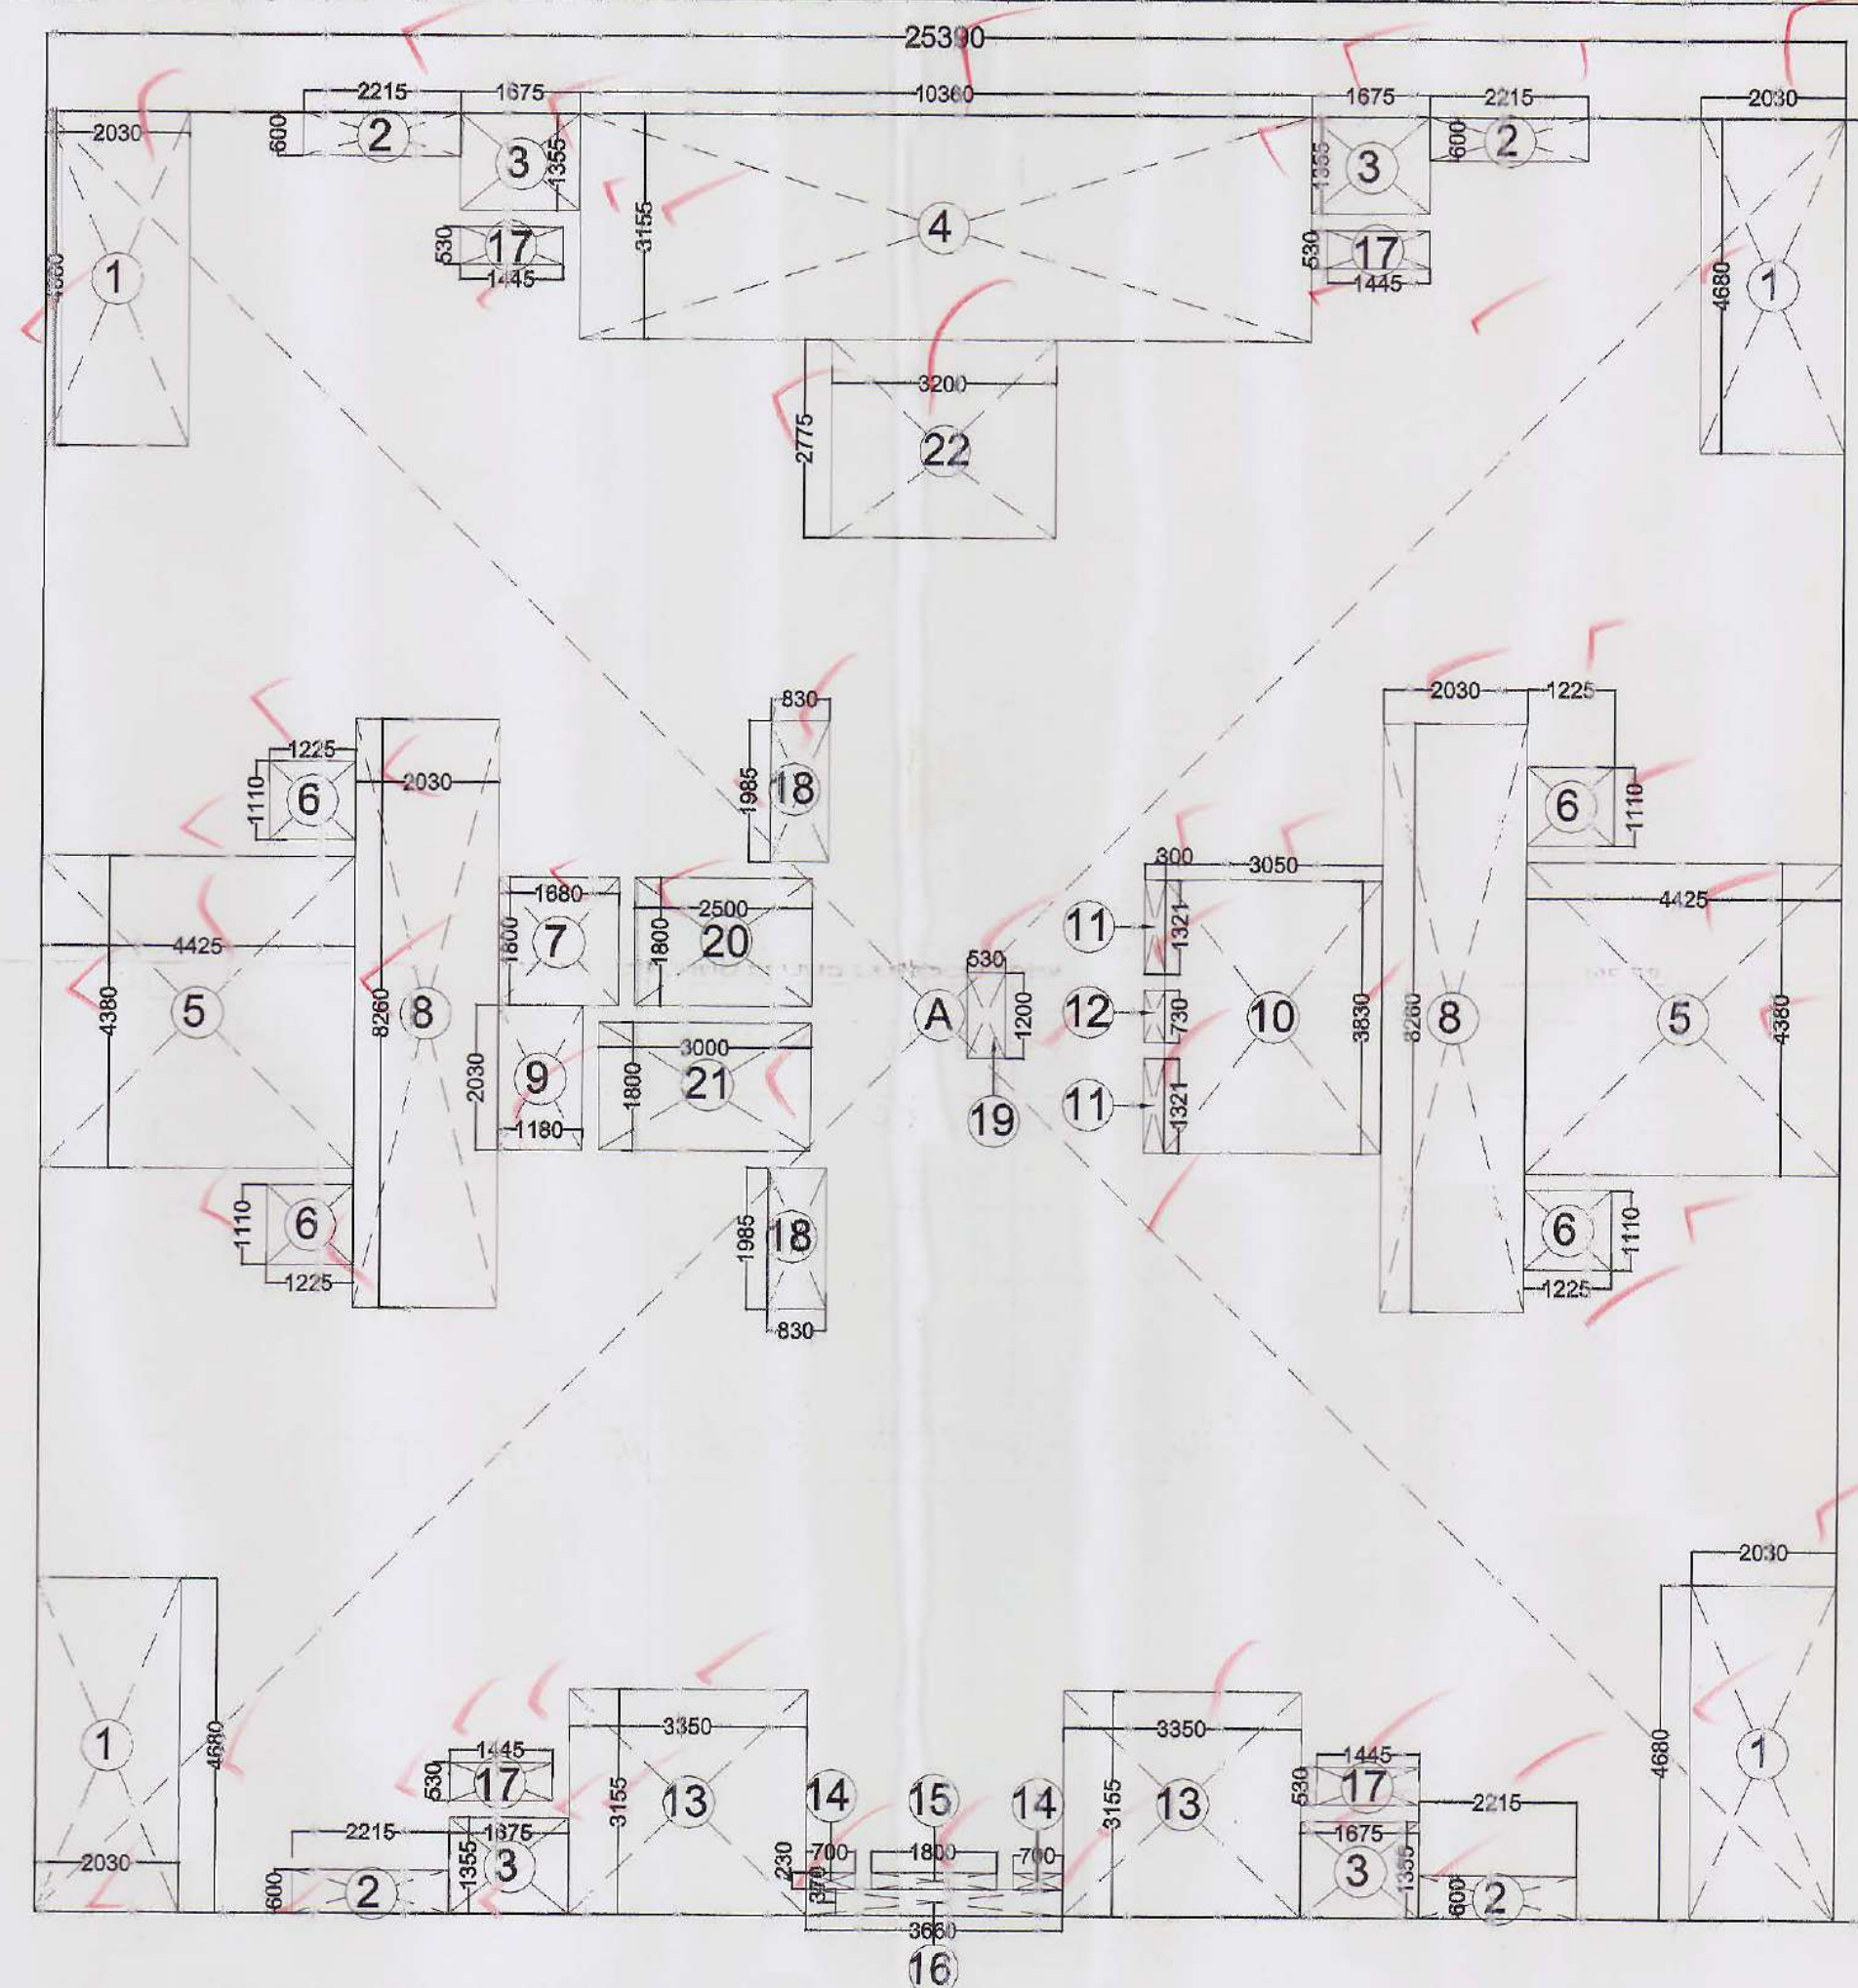

TYPICAL FLOOR AREA CALCULATION OF BLOCK-3,5,6,7,8

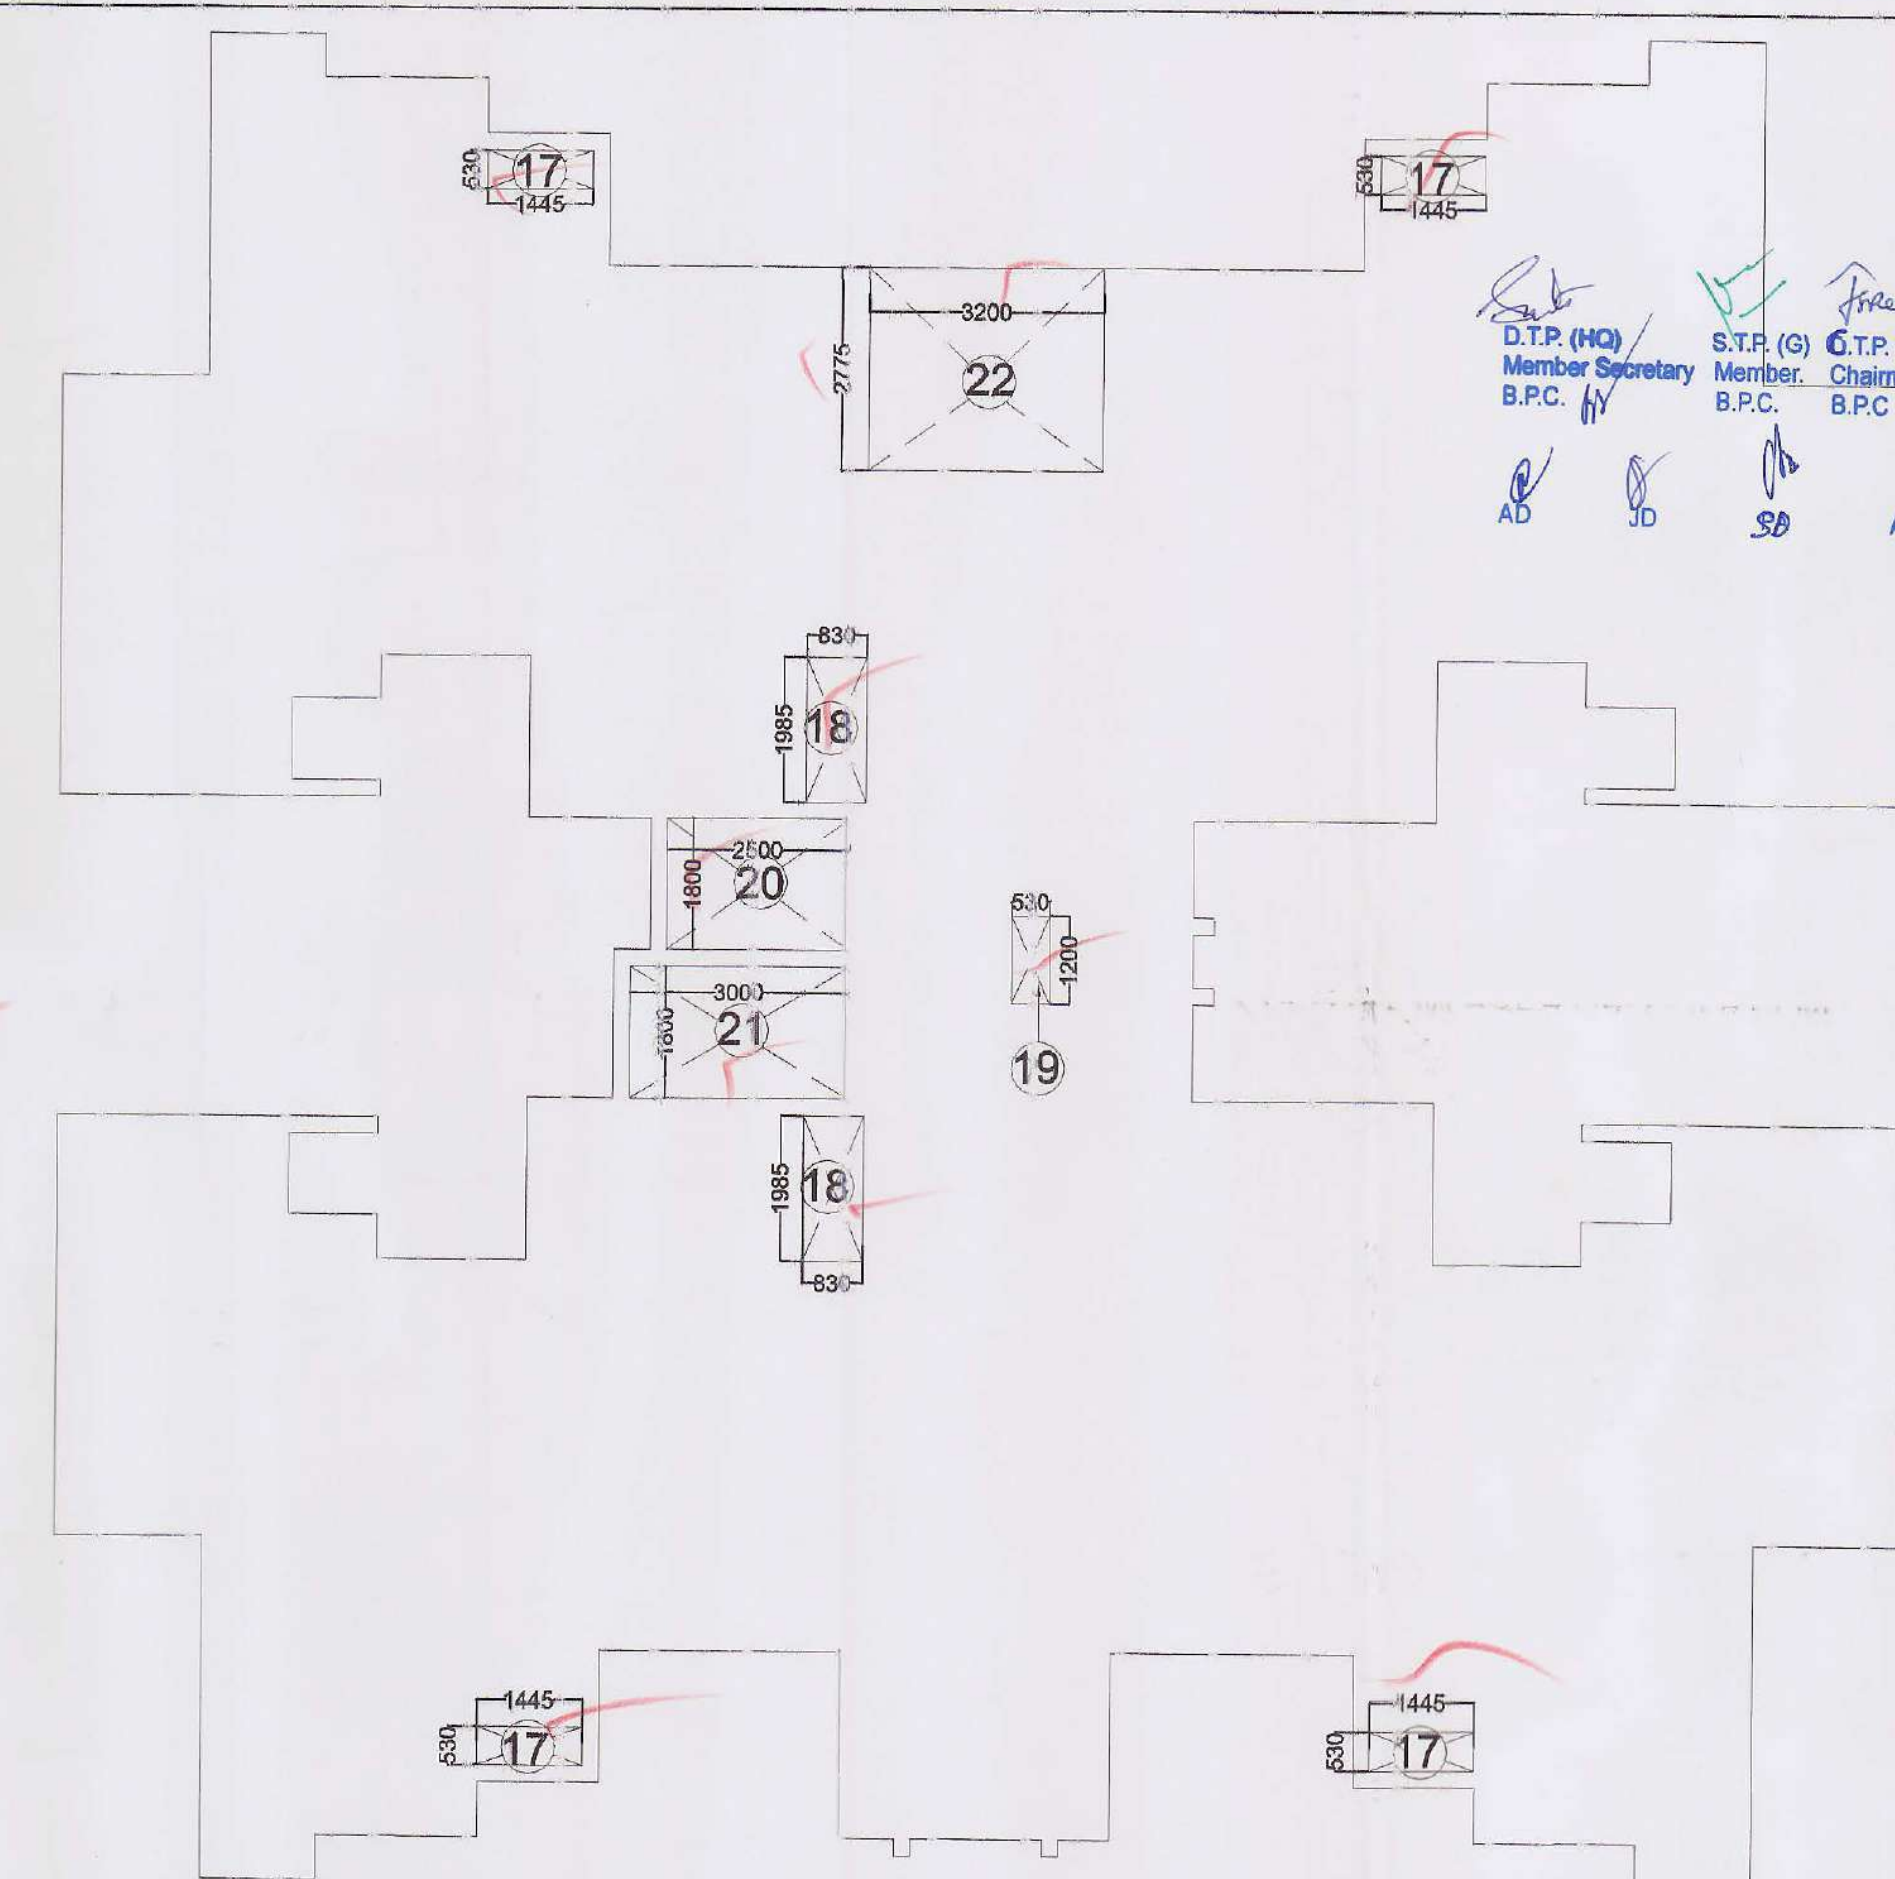

GROUND FLOOR AREA CALCULATION OF BLOCK-5,6,7,8

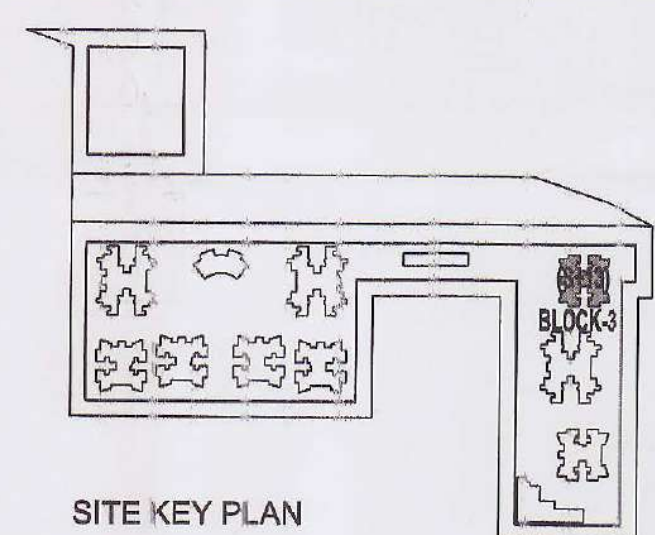

SITE KEY PLAN


| DEDUCTION AREA OF STILT LEVEL :-               |        |       |     |            |
|------------------------------------------------|--------|-------|-----|------------|
| S.No                                           | LENGTH | WIDTH | NOS | AREA (sqm) |
| a                                              | 7.86   | 3.23  | 1   | 24.742     |
| b                                              | 2.215  | 2.394 | 1   | 5.313      |
| c                                              | 2.03   | 0.5   | 1   | 1.015      |
| d                                              | 2.215  | 2.4   | 1   | 5.316      |
| e                                              | 2.332  | 3.23  | 1   | 7.532      |
| f                                              | 5.34   | 1.314 | 1   | 7.022      |
| g                                              | 1.43   | 0.87  | 1   | 0.958      |
| h                                              | 3.415  | 1.2   | 1   | 4.098      |
| i                                              | 2.56   | 0.212 | 1   | 0.543      |
| DEDUCTION AREA (a-i)                           |        |       |     | 66.614     |
| STILT AREA (STAIR CASE LIFT, LOBBY & SHAFT) :- |        |       |     |            |
| S                                              | 8.890  | 18.71 | 1   | 128.812    |
| S1                                             | 0.990  | 1.904 | 4   | 7.544      |
| S2                                             | 1.570  | 1.45  | 4   | 9.166      |
| TOTAL                                          |        |       |     | 145.522    |
| COVERED AREA AT STILT LEVEL :-                 |        |       |     |            |
| FOR TOWER 1 & 2                                |        |       |     | 89.02      |

| AREA CALCULATION FOR MACHINE RM AND MUMTY |        |       |     |            |
|-------------------------------------------|--------|-------|-----|------------|
| MACHINE ROOM AND MUMTY AREA :-            |        |       |     |            |
| S.No.                                     | LENGTH | WIDTH | NOS | AREA (Sqm) |
| 24                                        | 6.260  | 8.720 | 1   | 54.587     |
| 25                                        | 2.460  | 1.695 | 1   | 4.170      |
| 26                                        | 3.660  | 5.966 | 1   | 21.836     |
| TOTAL                                     |        |       |     | 80.592     |

| AREA CALCULATION ON 1st. TO 13th. FLOOR LEVEL OF BLOCK-3(S+13) |        |       |   |        |
|----------------------------------------------------------------|--------|-------|---|--------|
| DEDUCTION AREA OF FIRST FLOOR :-                               |        |       |   |        |
| 01                                                             | 2.03   | 4.680 | 4 | 38.002 |
| 02                                                             | 2.215  | 0.600 | 4 | 5.316  |
| 03                                                             | 1.675  | 1.355 | 4 | 9.079  |
| 04                                                             | 10.36  | 3.155 | 1 | 32.686 |
| 05                                                             | 4.425  | 4.380 | 2 | 38.763 |
| 06                                                             | 1.225  | 1.110 | 4 | 5.439  |
| 07                                                             | 1.680  | 1.800 | 1 | 3.024  |
| 08                                                             | 2.030  | 8.260 | 2 | 33.536 |
| 09                                                             | 1.180  | 2.030 | 1 | 2.395  |
| 10                                                             | 3.050  | 3.830 | 1 | 11.682 |
| 11                                                             | 0.300  | 1.320 | 2 | 0.762  |
| 12                                                             | 0.300  | 0.730 | 1 | 0.219  |
| 13                                                             | 3.350  | 3.185 | 2 | 21.159 |
| 14                                                             | 0.700  | 0.220 | 2 | 0.322  |
| 15                                                             | 1.800  | 0.220 | 1 | 0.414  |
| 16                                                             | 3.660  | 0.370 | 1 | 1.354  |
| 17                                                             | 1.445  | 0.530 | 4 | 3.063  |
| 18                                                             | 0.830  | 1.985 | 2 | 3.295  |
| 19                                                             | 0.530  | 1.193 | 1 | 0.632  |
| 20                                                             | 2.500  | 1.800 | 1 | 4.500  |
| 21                                                             | 3.000  | 1.800 | 1 | 5.400  |
| 22                                                             | 3.200  | 2.775 | 1 | 8.880  |
| TOTAL                                                          |        |       |   | 229.93 |
| GROSS AREA OF FIRST FLOOR :-                                   |        |       |   |        |
| A                                                              | 25.390 | 25.24 | 1 | 640.64 |
| DEDUCTION AREA (01-22)                                         |        |       |   | 640.64 |
| TOTAL COVERED AREA OF FIRST FLOOR                              |        |       |   | 410.91 |
| TOTAL COVERED AREA OF STILT FLOOR                              |        |       |   | 89.02  |
| TOTAL COVERED AREA OF ALL FLOOR(S+13)                          |        |       |   | 540.99 |

| FLOOR WISE AREA CALCULATION OF BLOCK-5&8(G+12)                               |       |       |   |         |
|------------------------------------------------------------------------------|-------|-------|---|---------|
| GROUND FLOOR AREA = TYPICAL FLOOR AREA + DEDUCTION AREA OF 17+18+19+20+21+22 |       |       |   |         |
| 17                                                                           | 1.445 | 0.530 | 4 | 3.063   |
| 18                                                                           | 0.830 | 1.985 | 2 | 3.295   |
| 19                                                                           | 0.530 | 1.193 | 1 | 0.632   |
| 20                                                                           | 2.500 | 1.800 | 1 | 4.500   |
| 21                                                                           | 3.000 | 1.800 | 1 | 5.400   |
| 22                                                                           | 3.200 | 2.775 | 1 | 8.880   |
| TOTAL DEDUCTION AREA                                                         |       |       |   | 25.77   |
| TOTAL TYPICAL FLOOR COVERED AREA                                             |       |       |   | 410.91  |
| TOTAL GROUND FLOOR COVERED AREA                                              |       |       |   | 436.68  |
| TOTAL COVERED AREA OF ALL FLOOR(G+12)BLOCK-5&8                               |       |       |   | 5367.64 |

| FLOOR WISE AREA CALCULATION OF BLOCK-6&7(G+13)                               |       |       |   |         |
|------------------------------------------------------------------------------|-------|-------|---|---------|
| GROUND FLOOR AREA = TYPICAL FLOOR AREA + DEDUCTION AREA OF 17+18+19+20+21+22 |       |       |   |         |
| 17                                                                           | 1.445 | 0.530 | 4 | 3.063   |
| 18                                                                           | 0.830 | 1.985 | 2 | 3.295   |
| 19                                                                           | 0.530 | 1.193 | 1 | 0.632   |
| 20                                                                           | 2.500 | 1.800 | 1 | 4.500   |
| 21                                                                           | 3.000 | 1.800 | 1 | 5.400   |
| 22                                                                           | 3.200 | 2.775 | 1 | 8.880   |
| TOTAL DEDUCTION AREA                                                         |       |       |   | 25.77   |
| TOTAL TYPICAL FLOOR COVERED AREA                                             |       |       |   | 410.91  |
| TOTAL GROUND FLOOR COVERED AREA                                              |       |       |   | 436.68  |
| TOTAL COVERED AREA OF ALL FLOOR(G+13)BLOCK-6&7                               |       |       |   | 5778.55 |

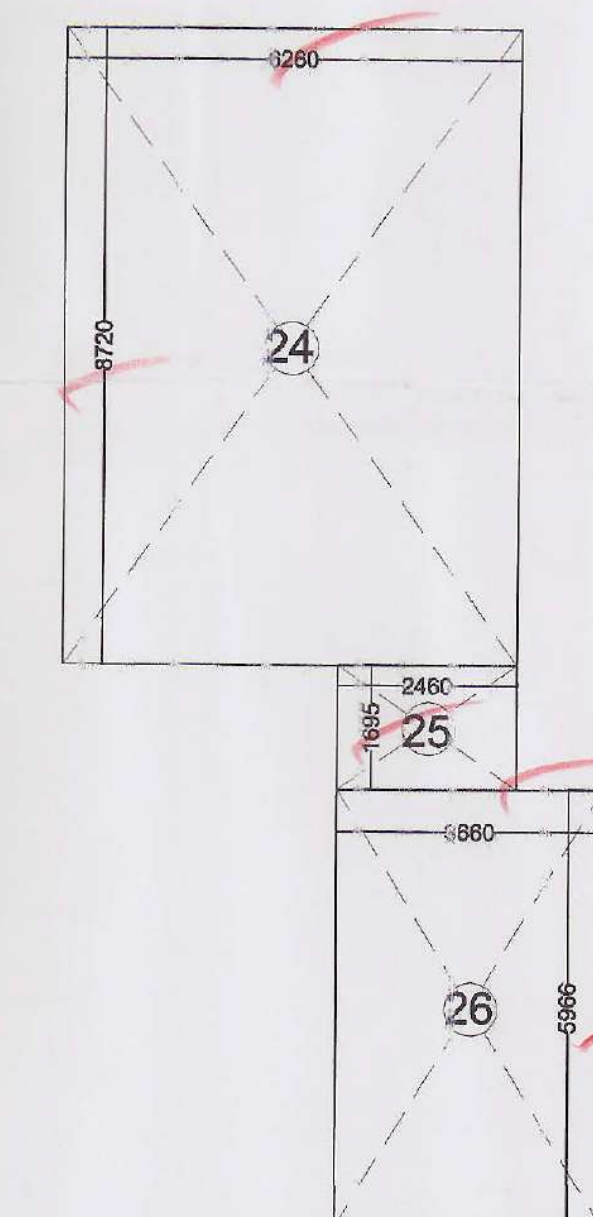

MACHINE ROOM PLAN  
MUMTY/MACHINE ROOM AREA = 80.592 sqm.

## SUBMISSION DRAWING

PROJECT :  
PROPOSED BUILDING PLAN OF GROUP HOUSING  
SCHEME MEASURING 9.943 ACRES IN RESIDENTIAL  
PLOTED COLONY ON AREA MEASURING 52.218 ACRES  
(LICENCE NO. 35 OF 2009 DATED 11.07.2009)  
IN SECTOR-28, REWARI BEING DEVELOPED BY  
M/S B M GUPTA DEVELOPERS PVT.LTD. AND OTHERS

TITLE :  
**BLOCK- 3(S+13)**  
**BLOCK-5,6,7&8(G+12/G+13)**  
2 BED ROOM AREA CALCULATION





Grid Architecture Interiors Pvt. Ltd.  
116, NEW MANGLA PURI  
MEHRAULI GURGAON ROAD NEW DELHI-30  
TEL : 26809974,75,76 FAX : 26808384  
E, MAIL - GRID@ETH.NET

OWNER SIGN ARCHITECT SIGN  
  
MEENAKSHI KHANNA  
CA/88/12359  
Architect  
For B.M Gupta Developers (P) Ltd.  
Auth. Signatory

DRG.NO. SB / A / 2BR-03 NORTH  
DATE 22.01.12  
SCALE 1 : 100(A1)



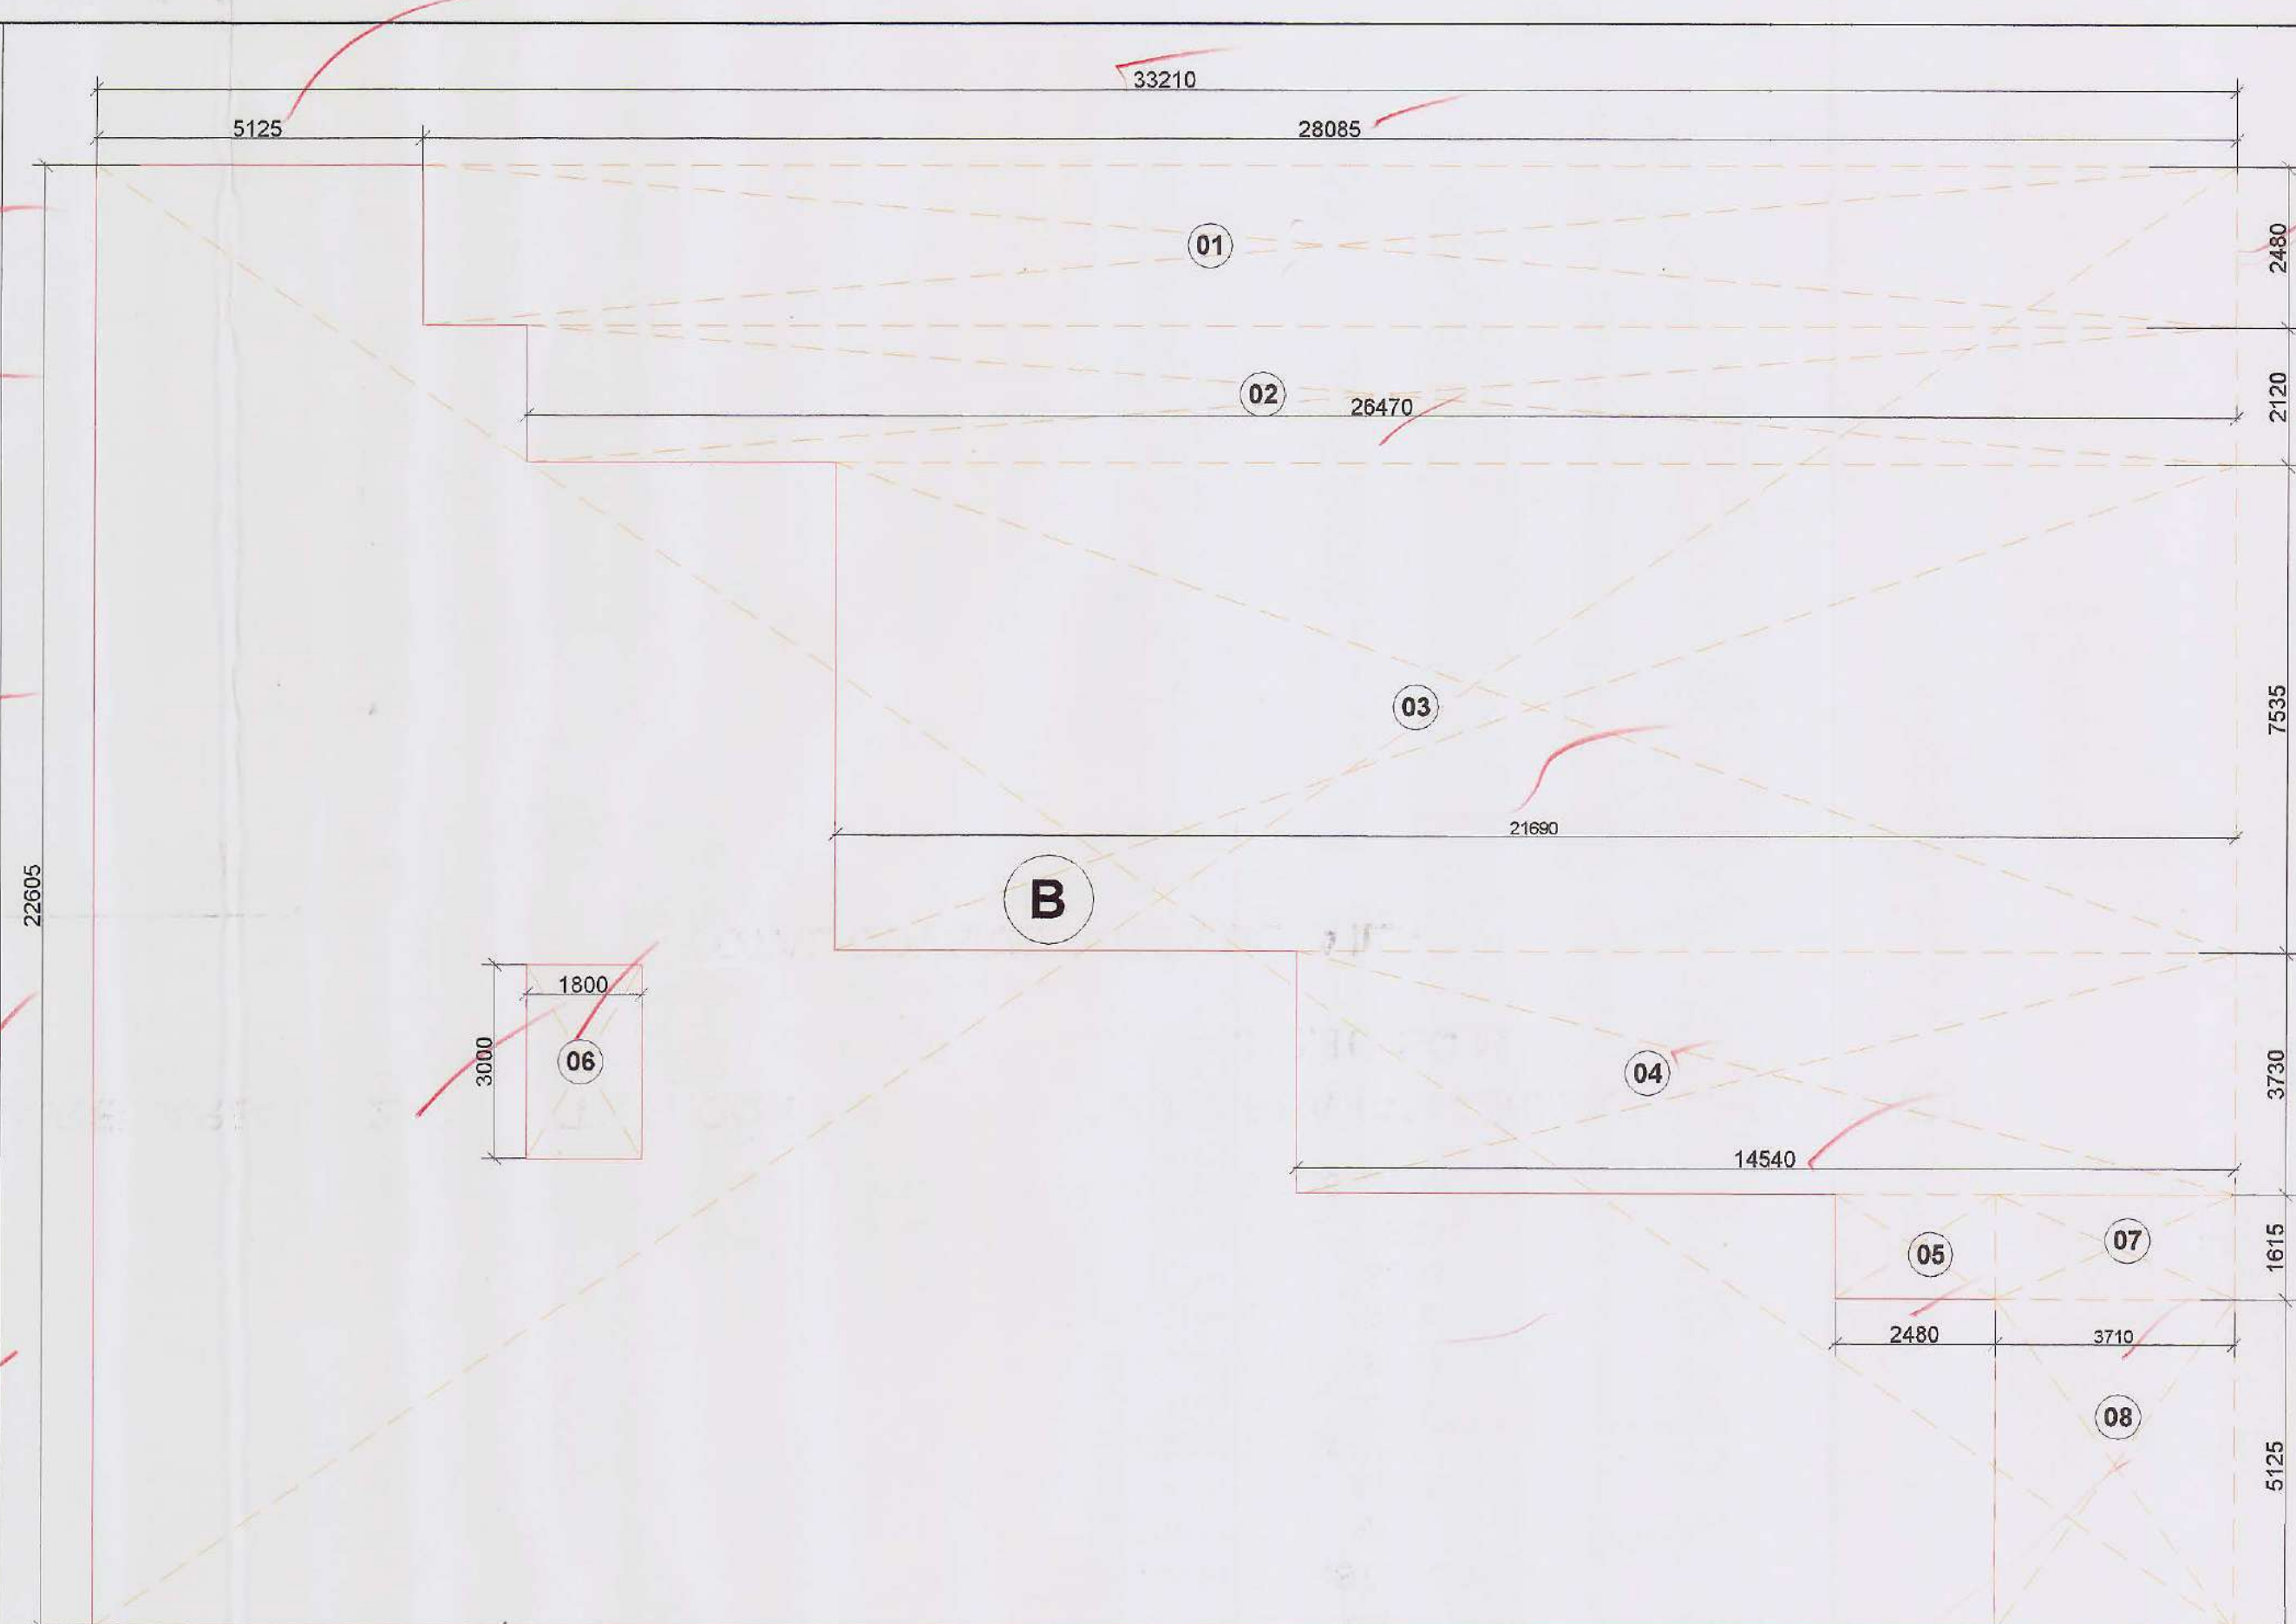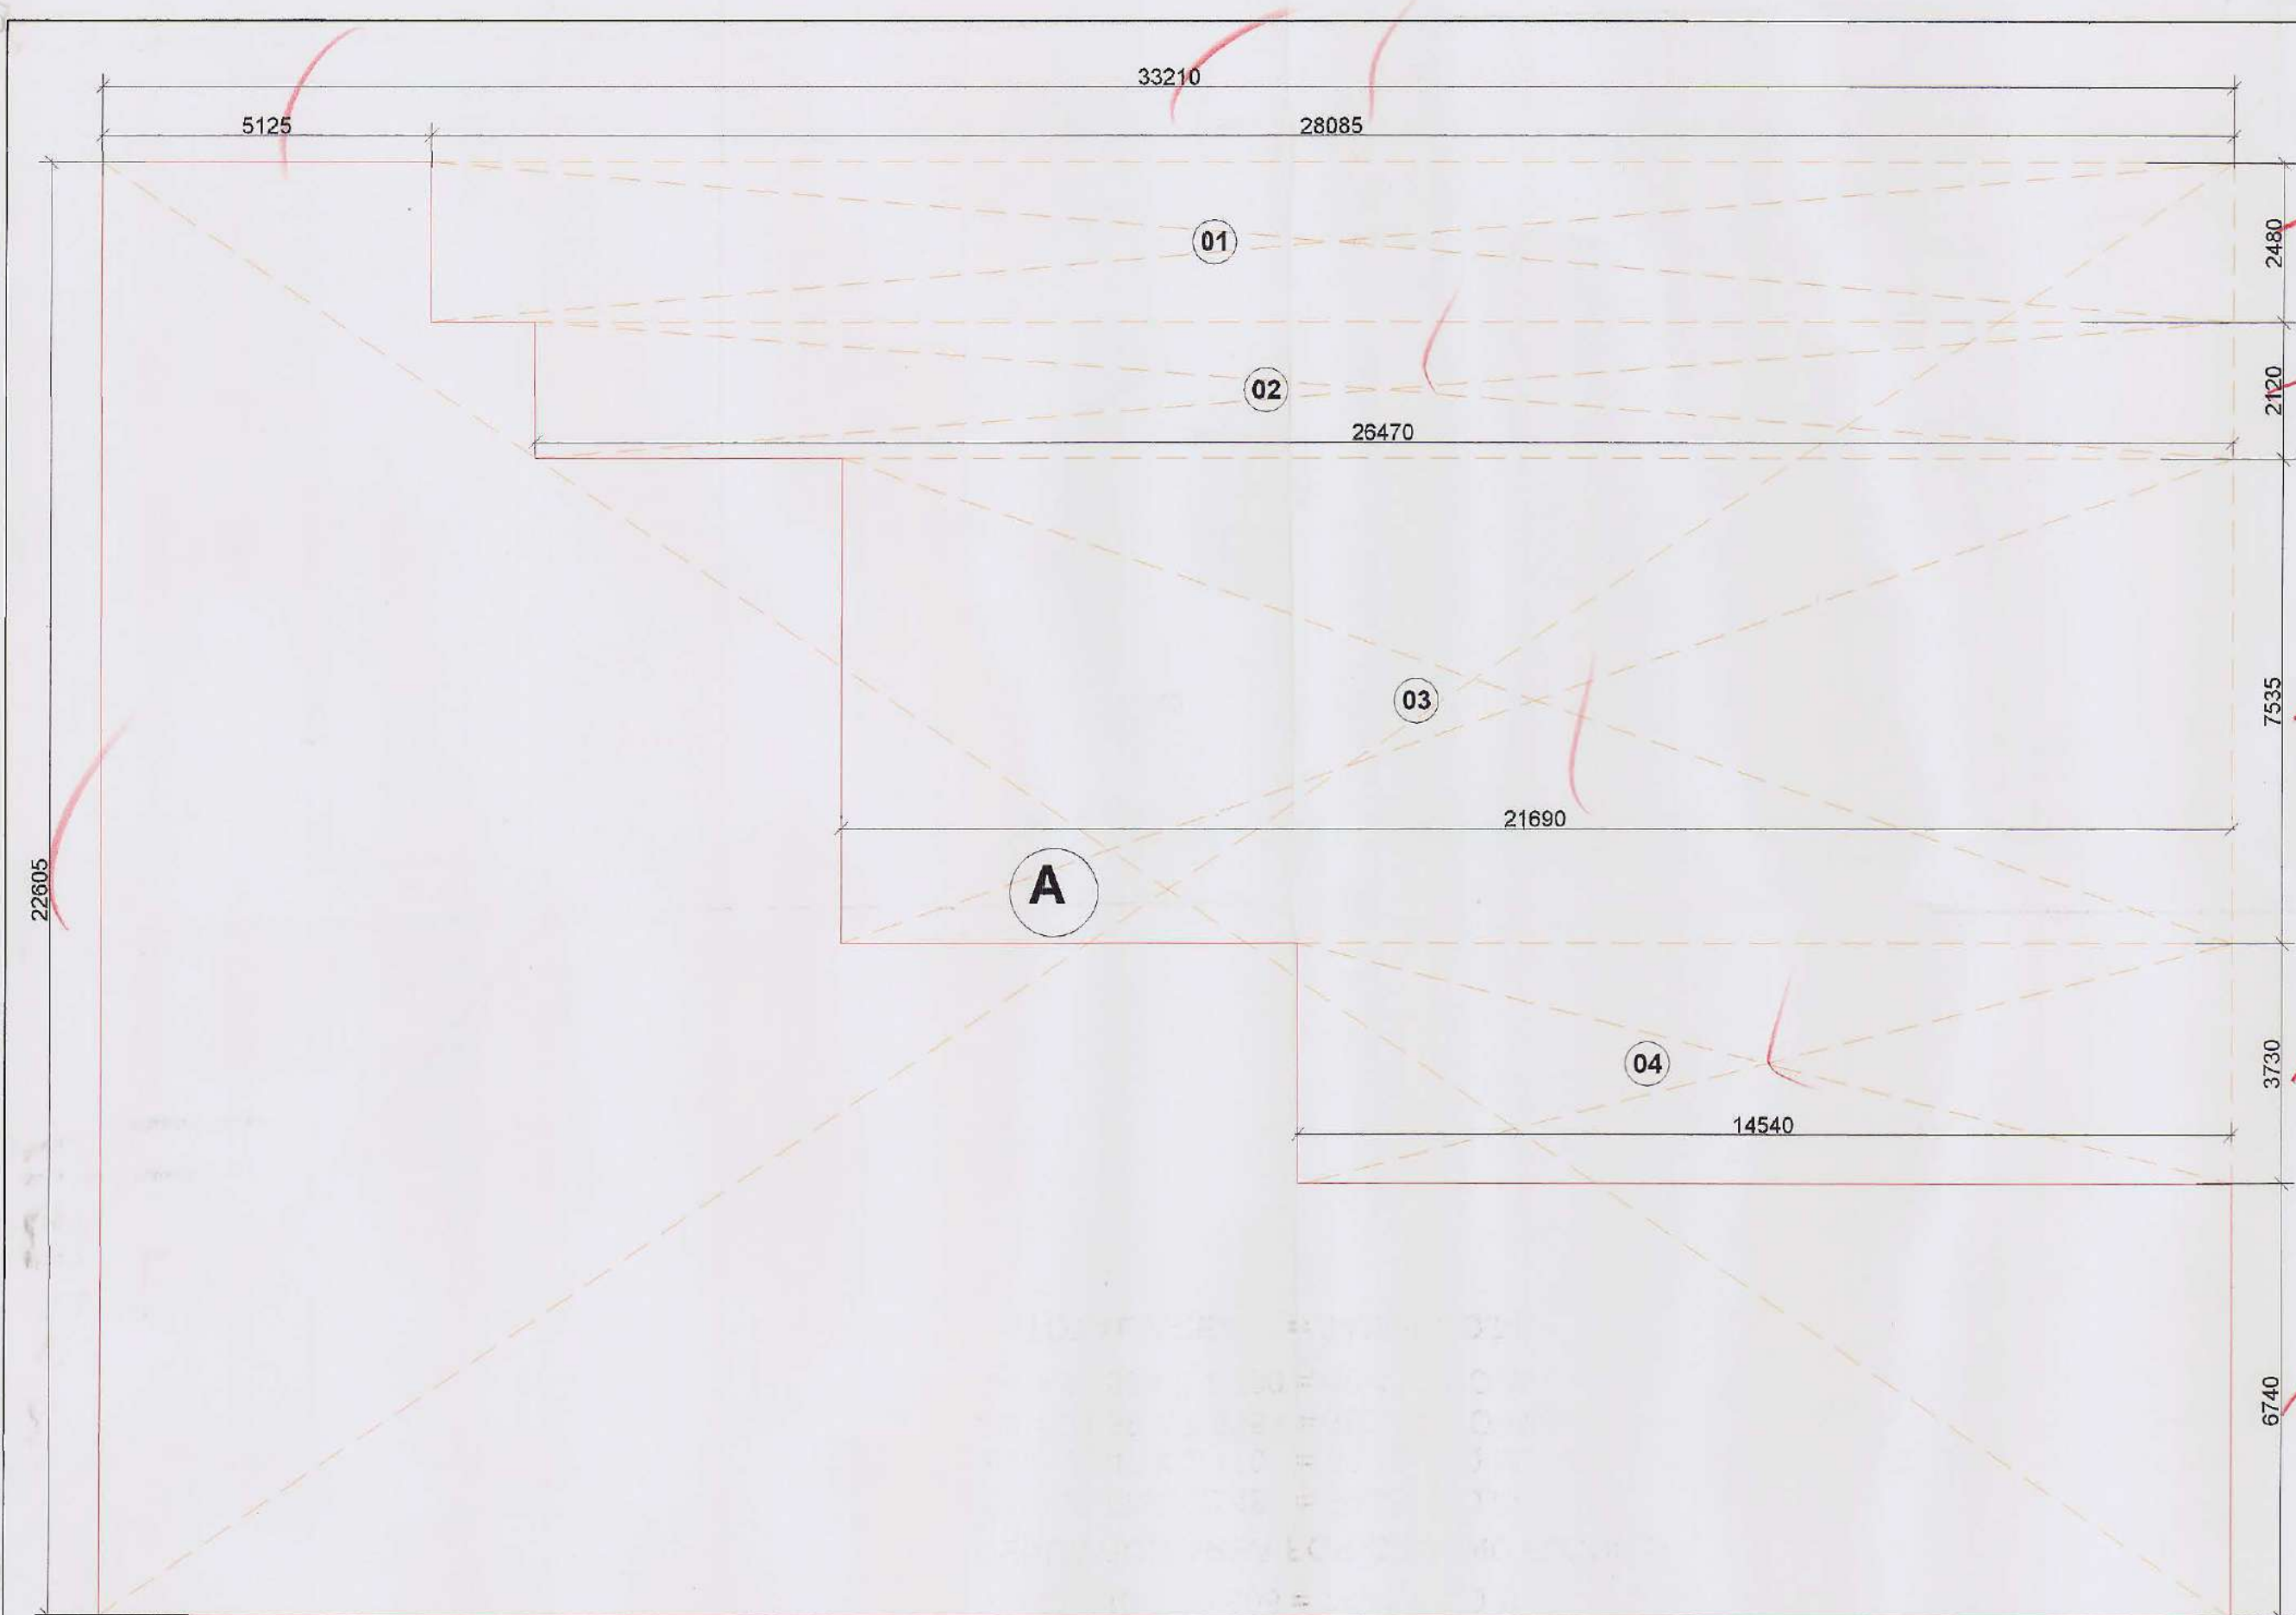

D.T.P. (H.O.)  
 Member Secretary  
 B.P.C.

S.T.P. (G)  
 Member  
 B.P.C.

J.P. (H.O.)  
 Chairman  
 B.P.C.

JD  
 SD  
 ATP

#### AREA DETAIL PLAN OF GROUND FLOOR

#### AREA DETAIL PLAN OF 1ST & TYPICAL FLOOR

**COVERED AREA OF GROUND FLOOR = A - DEDUCTION AREA (01+02+03+04)**  
**= 750.71 - 343.45 = 407.27 SQ.M.**

**COVERED AREA OF FIRST FLOOR = B - DEDUCTION AREA (01+02+03+04+05+06+07+08)**  
**= 750.71 - 377.85 = 372.86 SQ.M.**

A = 33.210 X 22.605 = 750.71 SQ.M.

B = 33.210 X 22.605 = 750.71 SQ.M.

DEDUCTION AREA FOR GROUND FLOOR :-

DEDUCTION AREA FOR FIRST FLOOR :-

01 = 28.085 X 2.48 = 69.65 SQ.M.

01 = 28.085 X 2.48 = 69.65 SQ.M.

02 = 26.47 X 2.120 = 56.12 SQ.M.

02 = 26.47 X 2.120 = 56.12 SQ.M.

03 = 21.69 X 7.535 = 163.44 SQ.M.

03 = 21.69 X 7.535 = 163.44 SQ.M.

04 = 10.833 X 2.730 = 40.41 SQ.M.

04 = 10.833 X 2.730 = 40.41 SQ.M.

TOTAL AREA = 343.45 SQ.M.

05 = 2.48 X 1.615 = 4.01 SQ.M.

06 = 1.80 X 3.00 = 5.40 SQ.M.

07 = 3.71 X 1.615 = 5.99 SQ.M.


08 = 3.71 X 5.125 = 19.02 SQ.M.

TOTAL AREA = 377.85 SQ.M.

**COVERED AREA OF 2ND TO 7TH FLOOR = B - DEDUCTION AREA (01+02+03+04+05+06+07+08)**  
**= 750.71 - 377.85 = 372.86 SQ.M.**


#### TOTAL COVERED AREA DETAIL:-

COVERED AREA OF GROUND FLOOR = 407.27 SQ.M.  
 COVERED AREA OF 1ST FLOOR = 372.86 SQ.M.  
 COVERED AREA OF 2ND FLOOR = 372.86 SQ.M.  
 COVERED AREA OF 3RD FLOOR = 372.86 SQ.M.  
 COVERED AREA OF 4TH FLOOR = 372.86 SQ.M.  
**COVERED AREA OF ALL FLOOR S = 1898.70 SQ.M.**

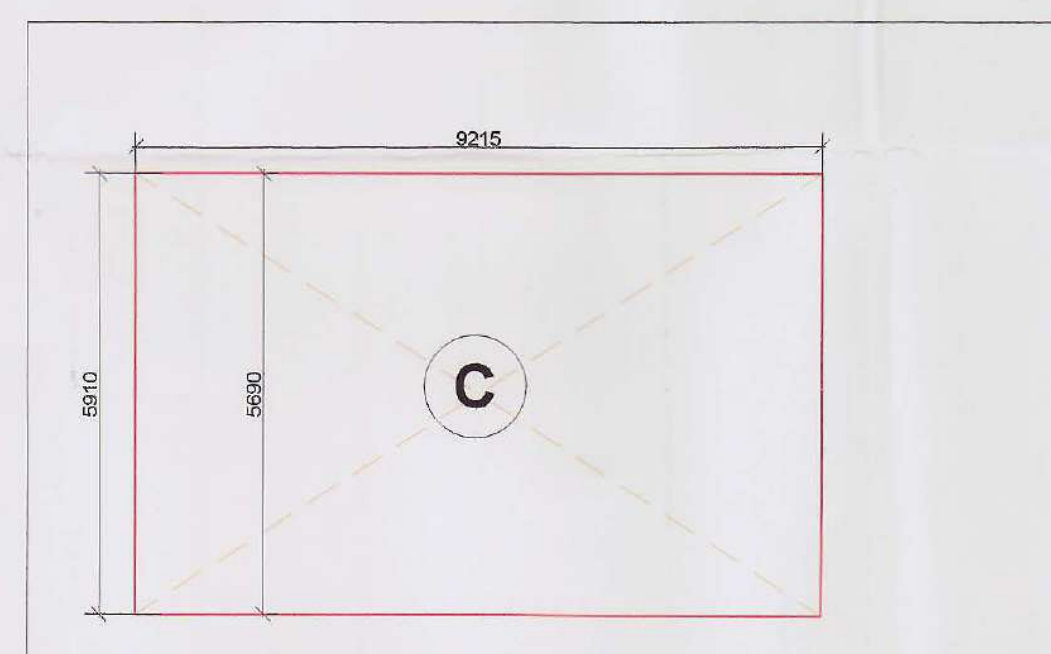

#### AREA DETAIL PLAN OF MACHINE ROOM

**AREA OF MACHINE ROOM (C) = 54.909 SQ.M.**  
**C = 9.213x5.690 = 54.909 SQ.M.**

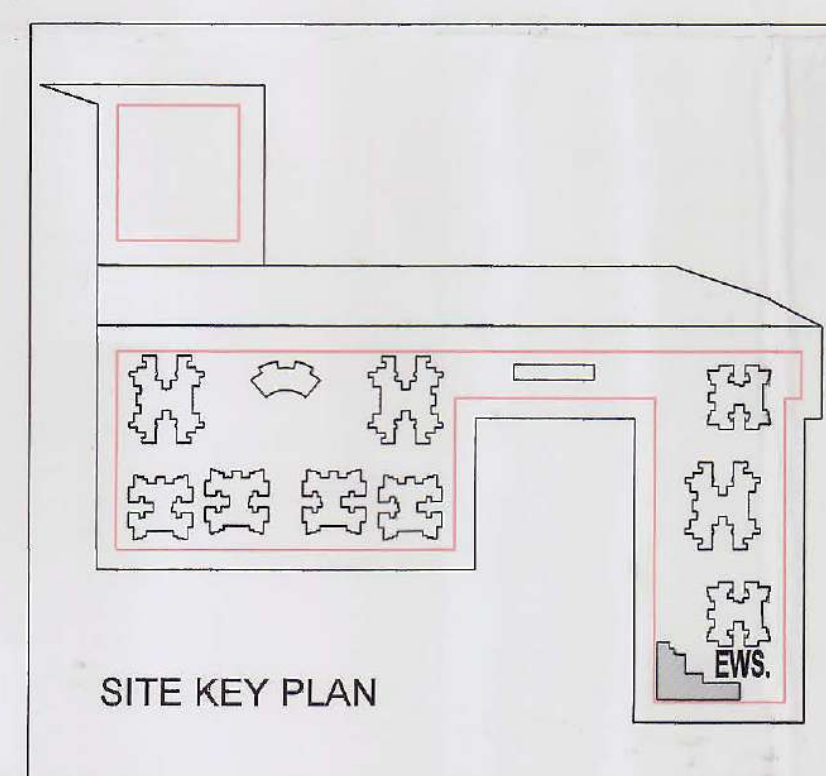

#### SUBMISSION DRAWING

PROJECT :  
 PROPOSED BUILDING PLAN OF GROUP HOUSING SCHEME  
 MEASURING 9.943 ACRES IN RESIDENTIAL  
 PLOTTED COLONY ON AREA MEASURING 52.218 ACRES  
 (LICENCE NO. 35 OF 2009 DATED 11.07.2009)  
 IN SECTOR-26, REWARI BEING DEVELOPED BY  
 M/S B M GUPTA DEVELOPERS PVT.LTD. AND OTHERS

TITLE :  
**E.W.S. (G+4)**  
**AREA CALCULATION**



Grid Architecture Interiors Pvt. Ltd.  
 116, NEW MANGLA PURI  
 MEHRAULI GURGAON ROAD NEW DELHI-30  
 TEL : 26809974, 75,76 FAX : 26808384  
 E, MAIL - GRID@ETH.NET

OWNER SIGN  
 ARCHITECT SIGN  
 MEENAKSHI KHANNA  
 CA/89/12359  
 For B.M. Gupta Developers (P) Ltd. Architect  
 Auth. Signatory

DRG.NO.  
 DATE  
 SCALE

SB / A / EWS-02  
 26.05.12  
 1 : 100(A1)

NORTH



