




GROUND FLOOR PLAN

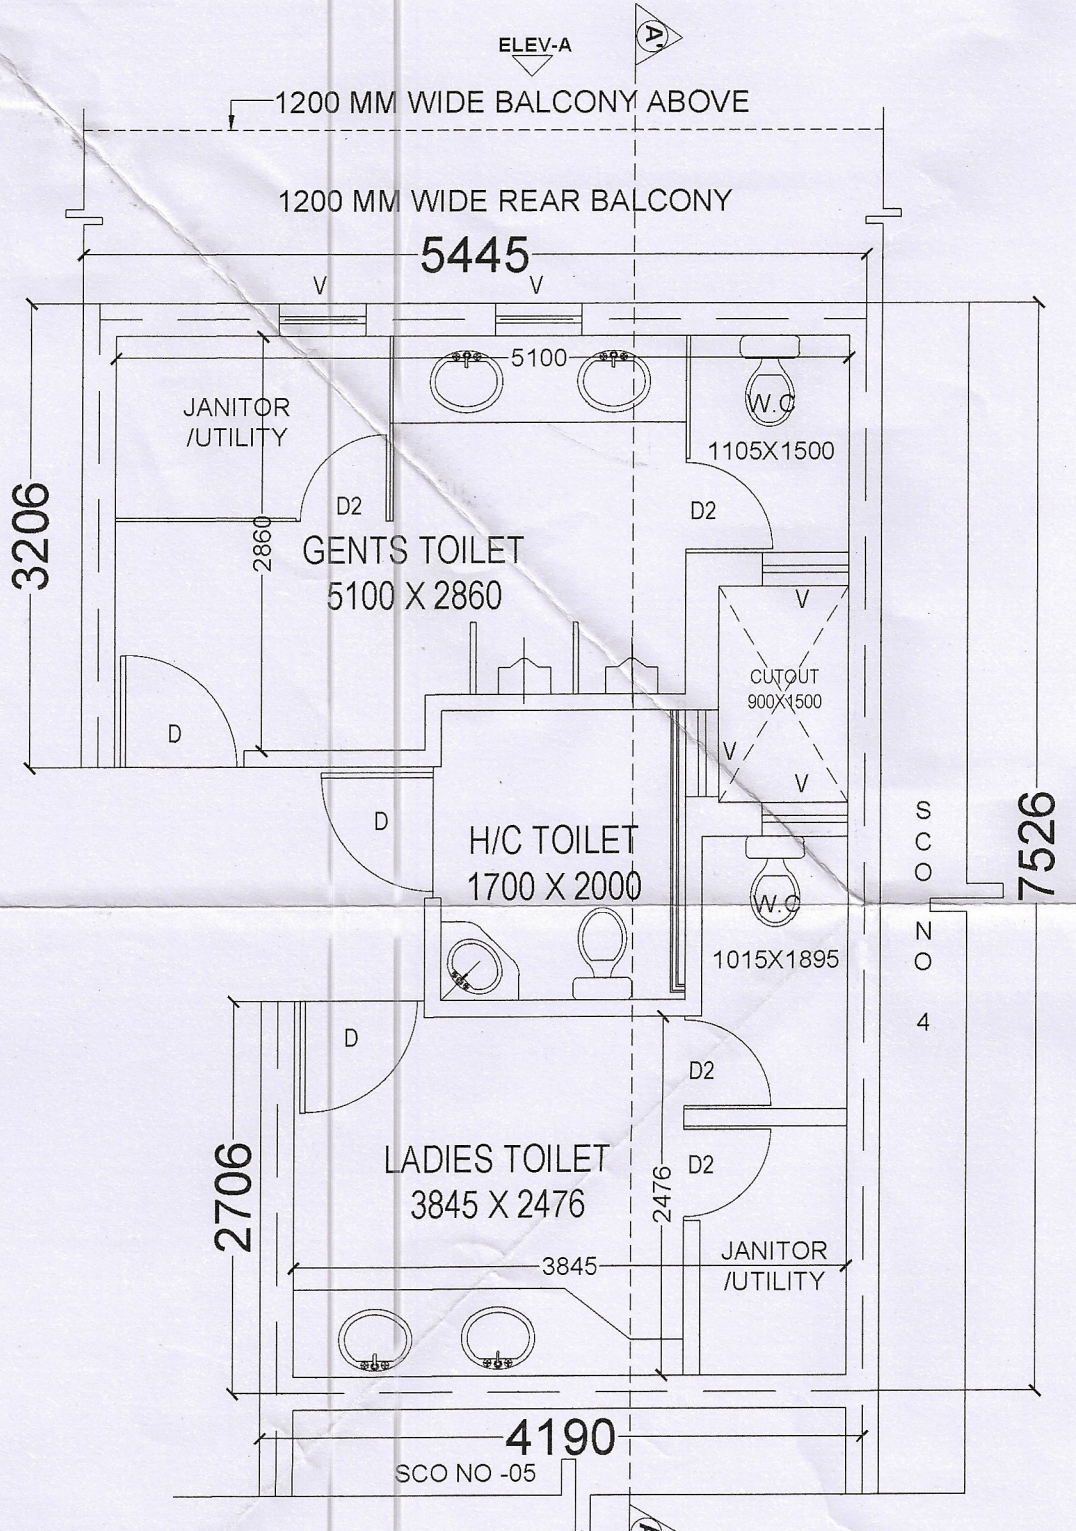

TYPICAL 1ST, 2ND & 3RD & 4TH FLOOR PLAN

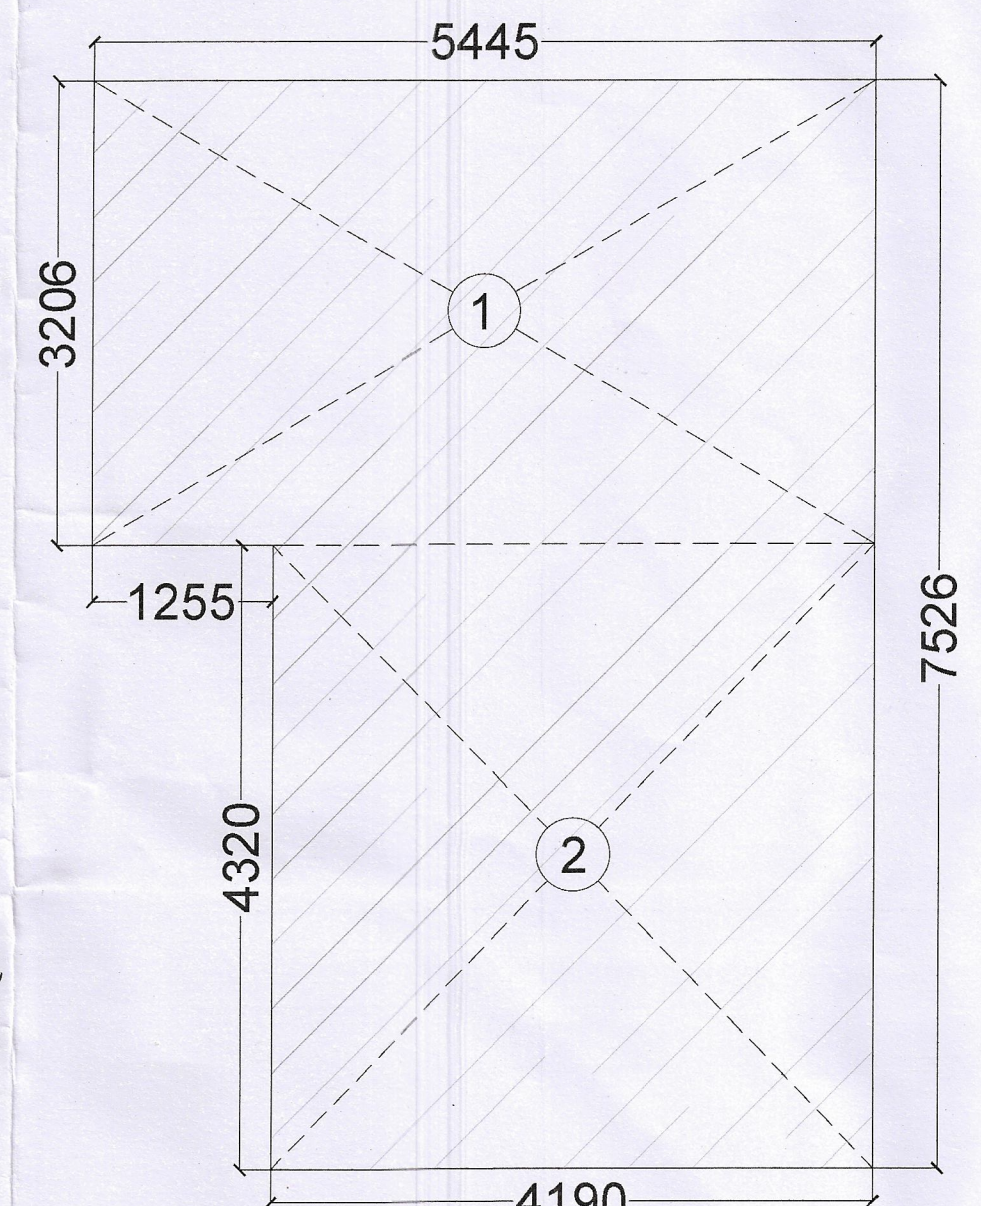

GROUND FLOOR AREA DIAGRAM

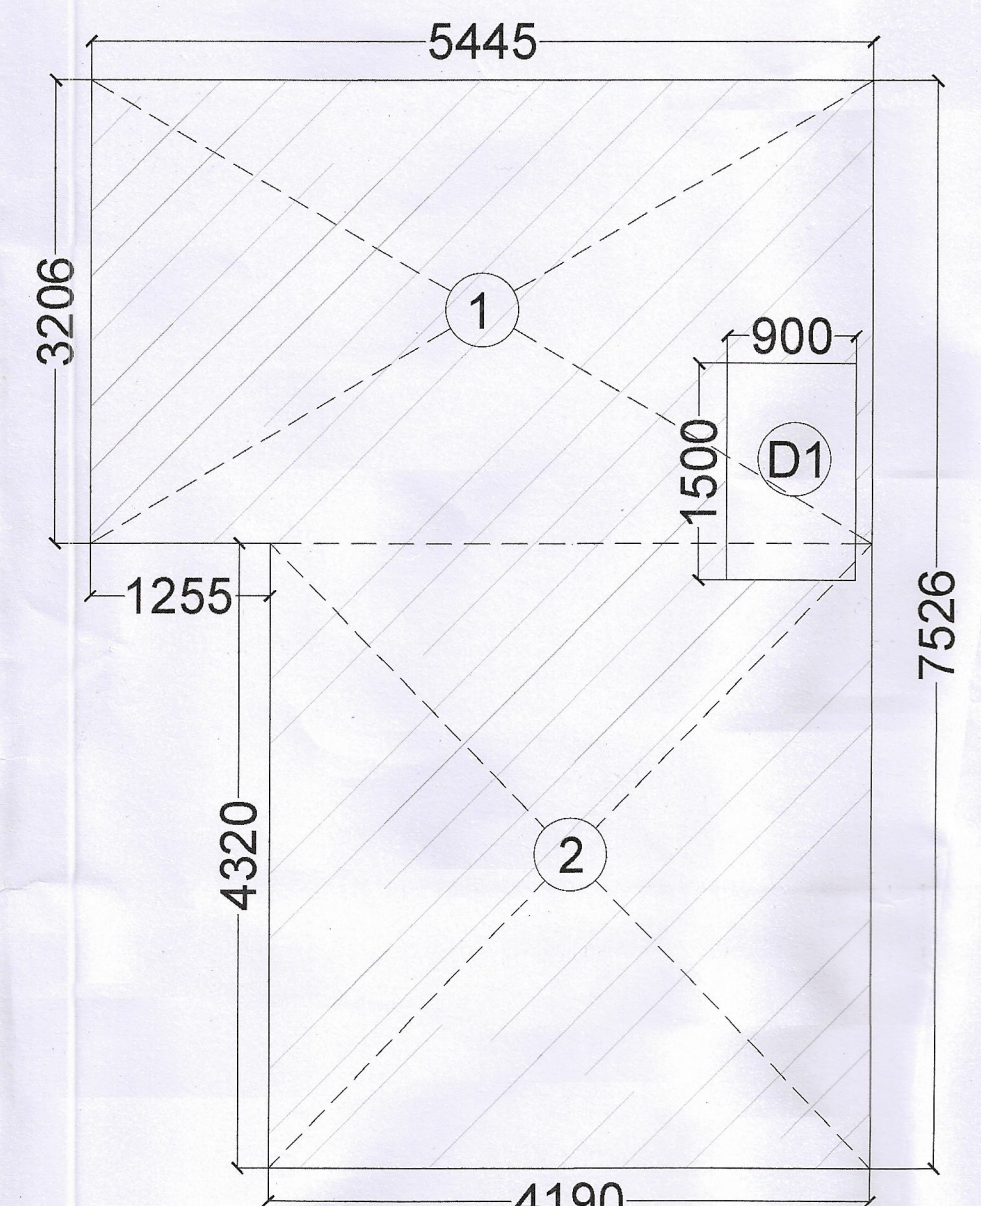


1ST, 2ND, 3RD & 4TH FLOOR AREA DIAGRAM


SCHEDULE OF OPENING				
S.NO.	TYPE	SIZE	S.L	L.L
1	D	900X2400	00	2400
2	D2	650X2100	00	2100
3	V1	600X600	1500	2100

This is a "PROVISIONAL BUILDING PLAN" approved only for the purpose of inviting objections from the general public.

UTILITY BLOCK - FREE FROM GROUND COVERAGE & F.A.R					
DISCRIPTIONS	LENGTH (mt.)	WIDTH (mt.)	AREA (Sq.m)	No. of Floors	TOTAL AREA (Sq.m)
GROUND FLOOR	5.445	3.206	17.46	1	17.46
FLOORS	4.190	4.32	18.10	1	18.10
<b>G.F SUB TOTAL</b>					<b>35.56</b>
TYP. FLOORS	5.445	3.206	17.46	4	69.84
DEDUCTIONS	4.19	4.32	18.10	4	72.40
<b>TYP. FLOOR TOTAL AREA</b>					<b>136.82</b>
<b>TOTAL AREA</b>					<b>172.38</b>

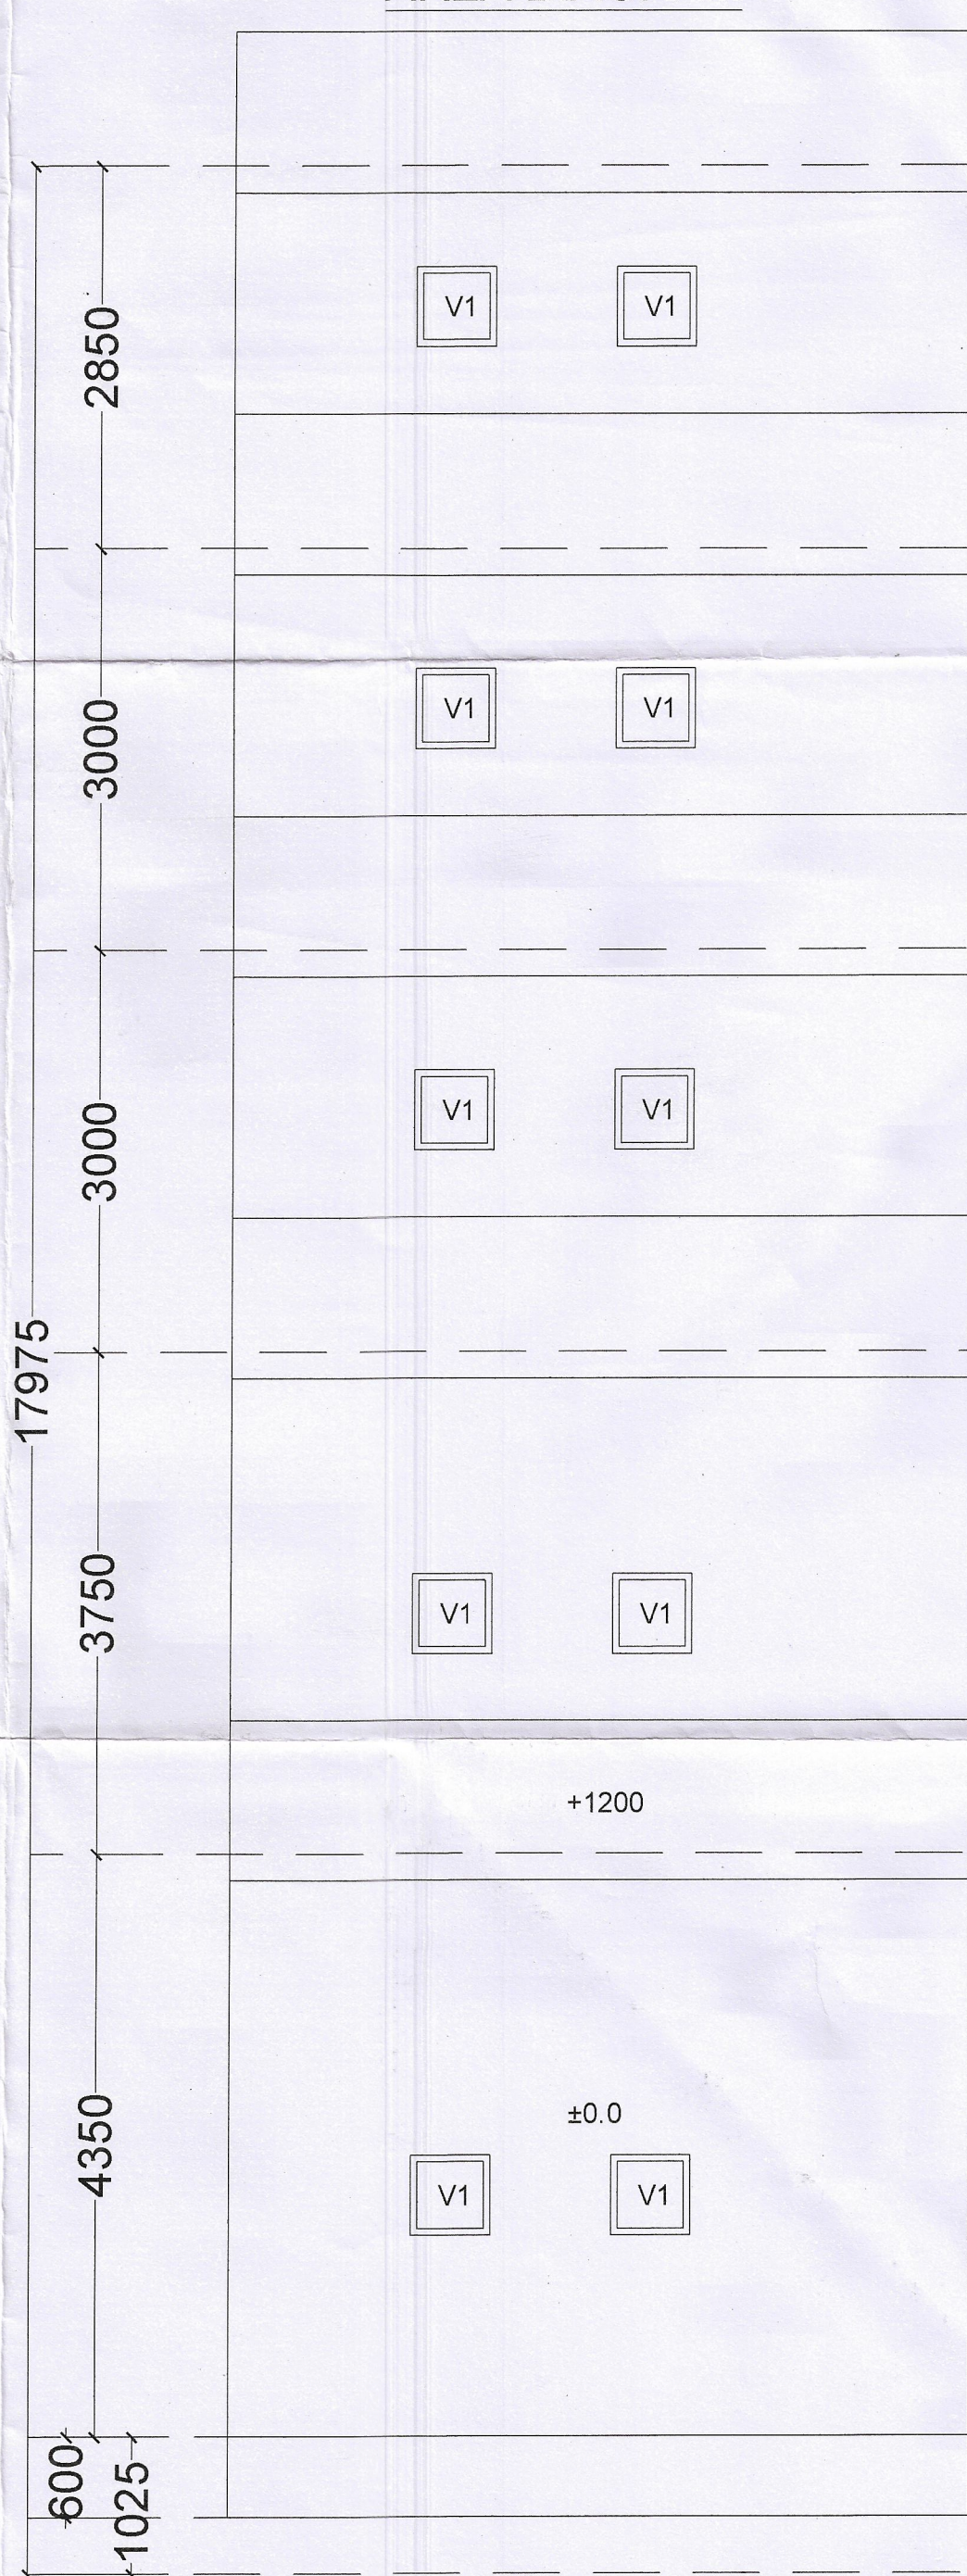


ELEVATION-A

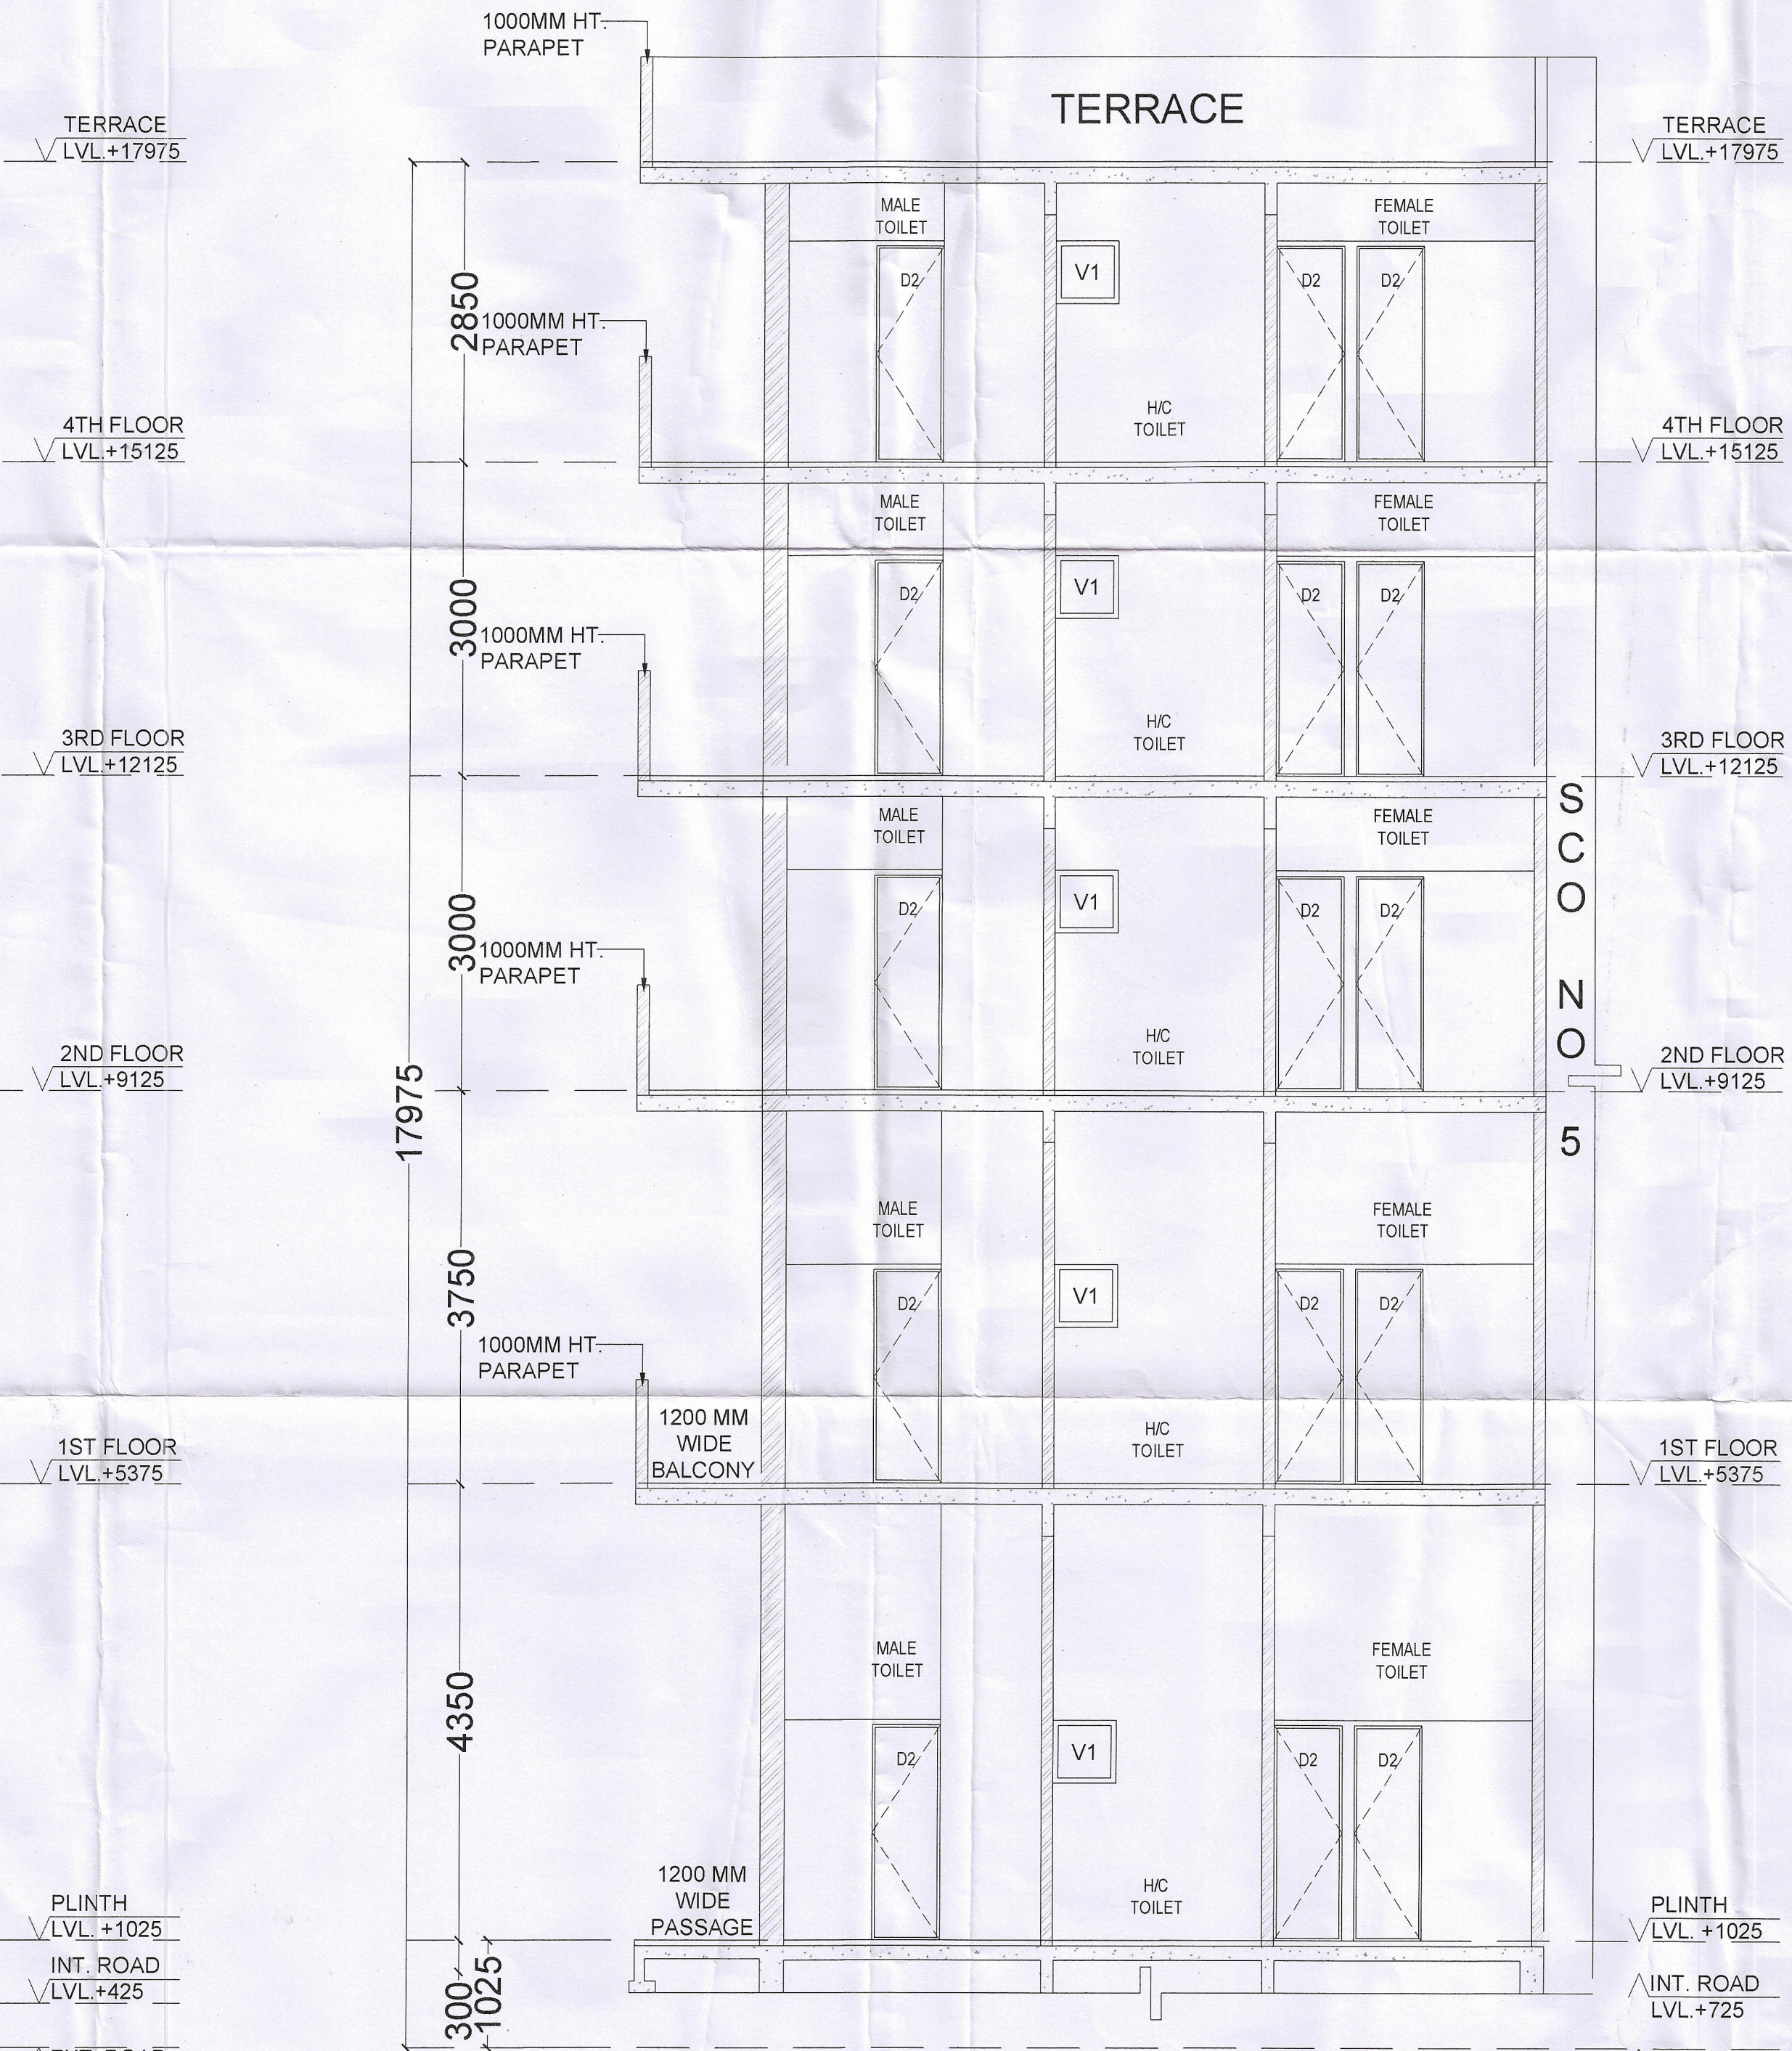

SECTION A-A'

DDT (HO) Member BPAC  
 DRG. NO. - DTP 10471 (VIII) DATED: 09-09-20  
 (VUENDER SINGH) STP (HQ) (LITENDER SINGH) CTP (HR) (AMIT KHATRI, IAS) DTP (HR)  
 (SANJAY NARANG) DTP (HQ) (RAMAN KUMAR) ATP (HR) (PARVEEN KUMAR) JD (HQ)

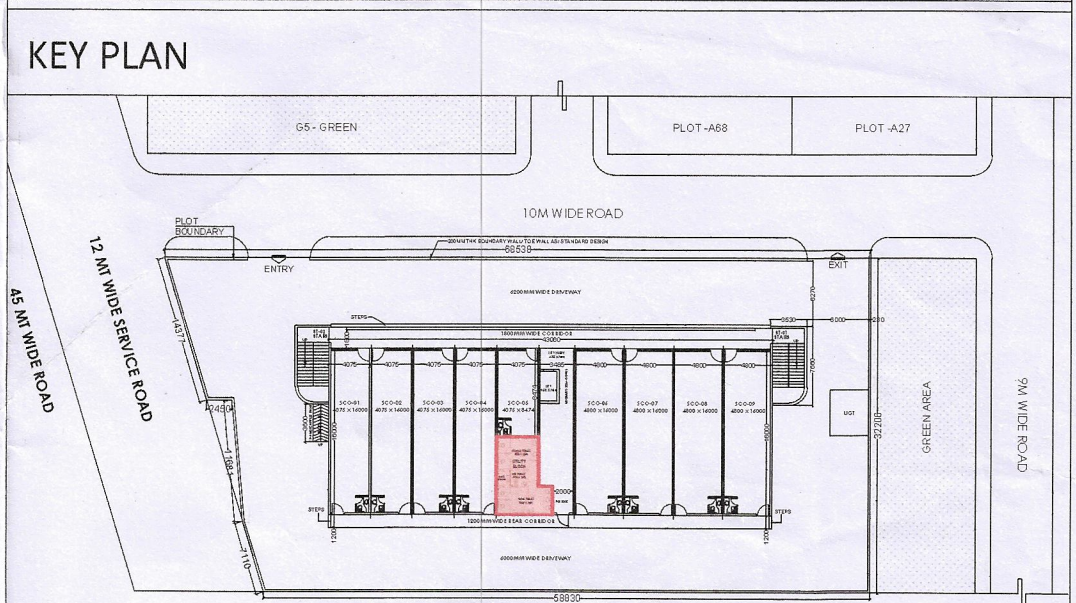

NOTE: All dimensions are in MM.  
 PROJECT:- STANDARD DESIGN OF SCO OF COMMERCIAL SITE (2036.793 SQ.M) FALLING IN AFFORDABLE RESIDENTIAL PLOTTED COLONY (UNDER DDJAY - 2016) MEASURING 12.70625 ACRES, LICENSE NO. 22 OF 2021 DATED 13-05-2021, IN SECTOR-26 & 27, VILLAGE-DHALIWAS, DHAMLAKA & DEVLAWAS, TEHSIL & DISTRICT-REWARI, HARYANA BEING DEVELOPED BY M/S B.M. GUPTA DEVELOPERS PVT. LTD.

OWNERS:- B.M.GUPTA DEVELOPERS PVT. LTD.  
 DRAWING TITLE:- PUBLIC UTILITY BLOCK  
 OWNER SIGNATURE:- ARCHITECT SIGNATURE:- SANGEETA JAIN Architect CA/90/13254  
 DRG. NO.:- SUB/A-08 SCALE:- 1:50