



This is a "PROVISIONAL BUILDING PLAN" approved only for the purpose of inviting objections from the general public.


(PARYEEN KUMAR) JD (HQ) (RAMAN KUMAR) ATP (HQ) (SANJAY NARANG) DTP (HQ) (VIJENDER SINGH) STP (HQ) (JITENDER SINGH) CTP (HQ) (AMIT KHATRI) IAS DTCP (HQ)

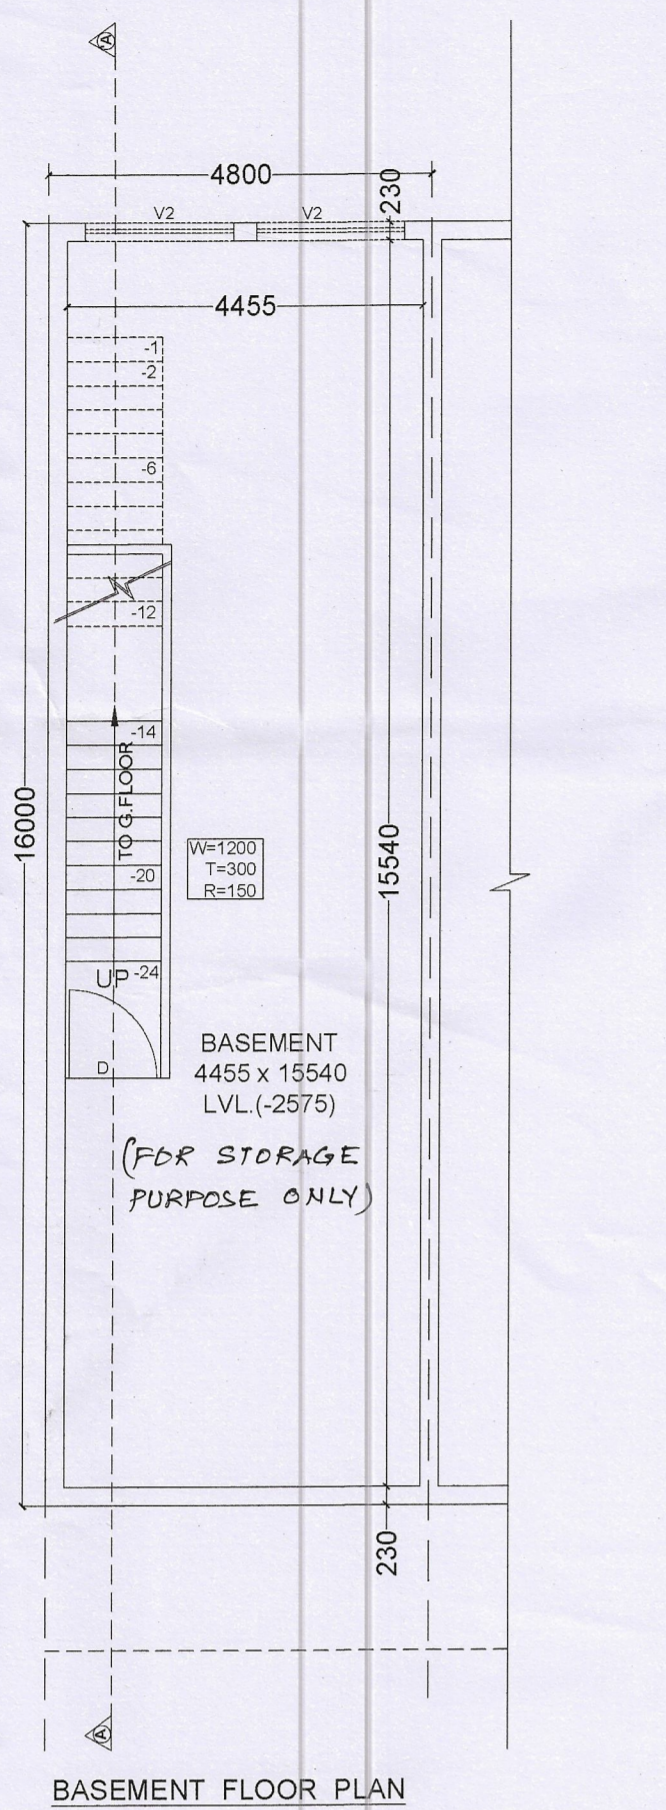


BASEMENT FLOOR PLAN

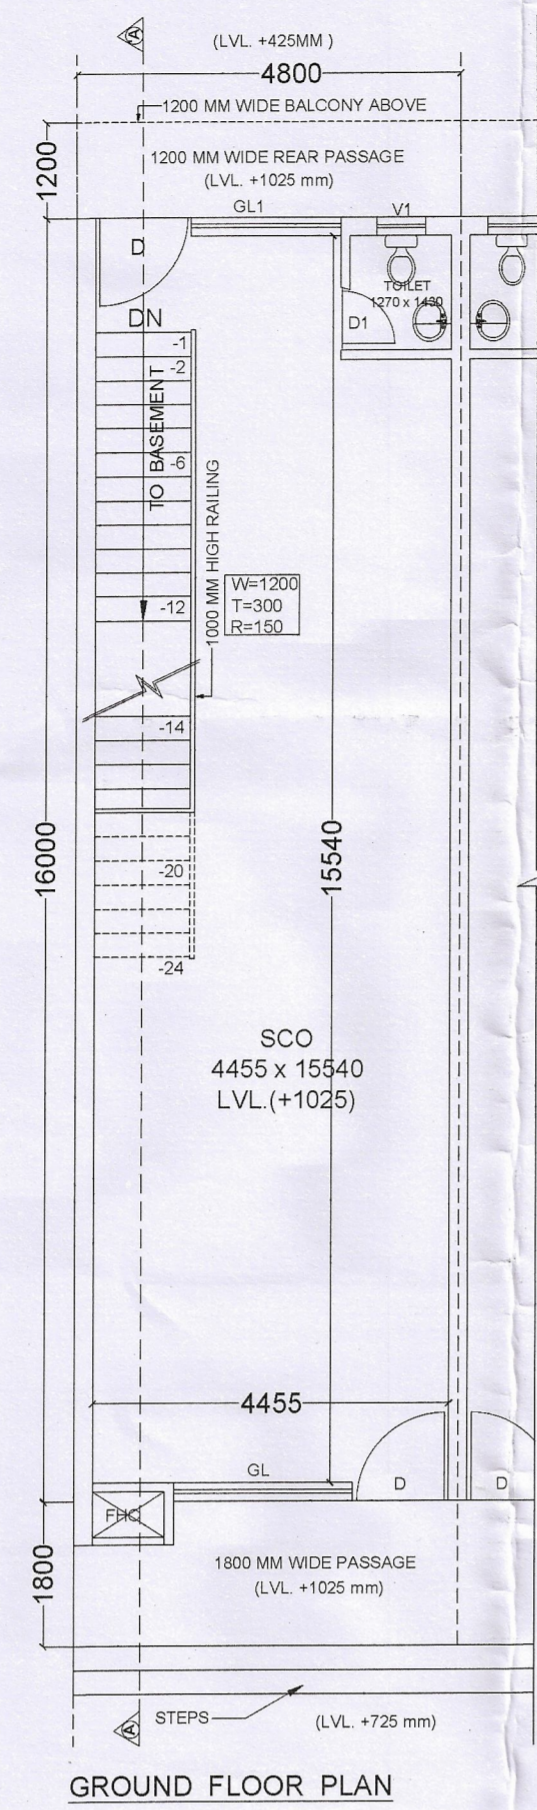


GROUND FLOOR PLAN

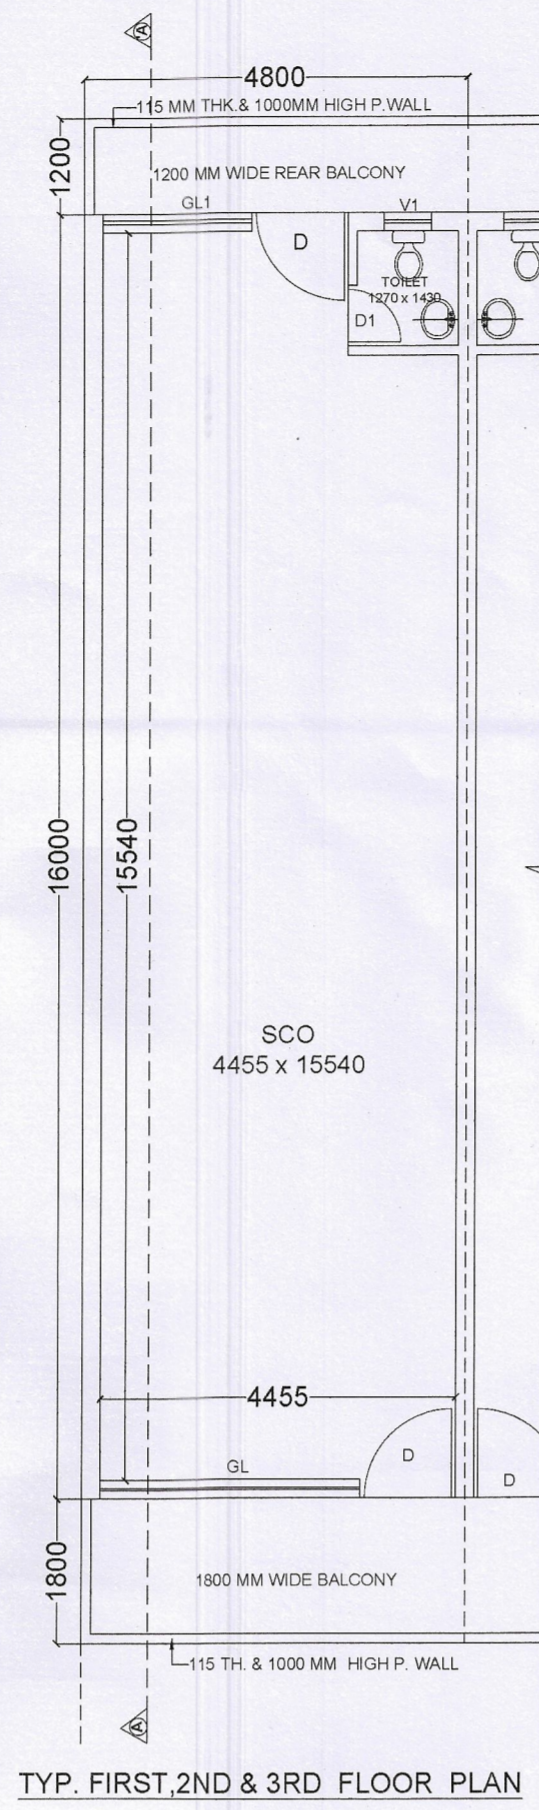


TYP. FIRST, 2ND & 3RD FLOOR PLAN

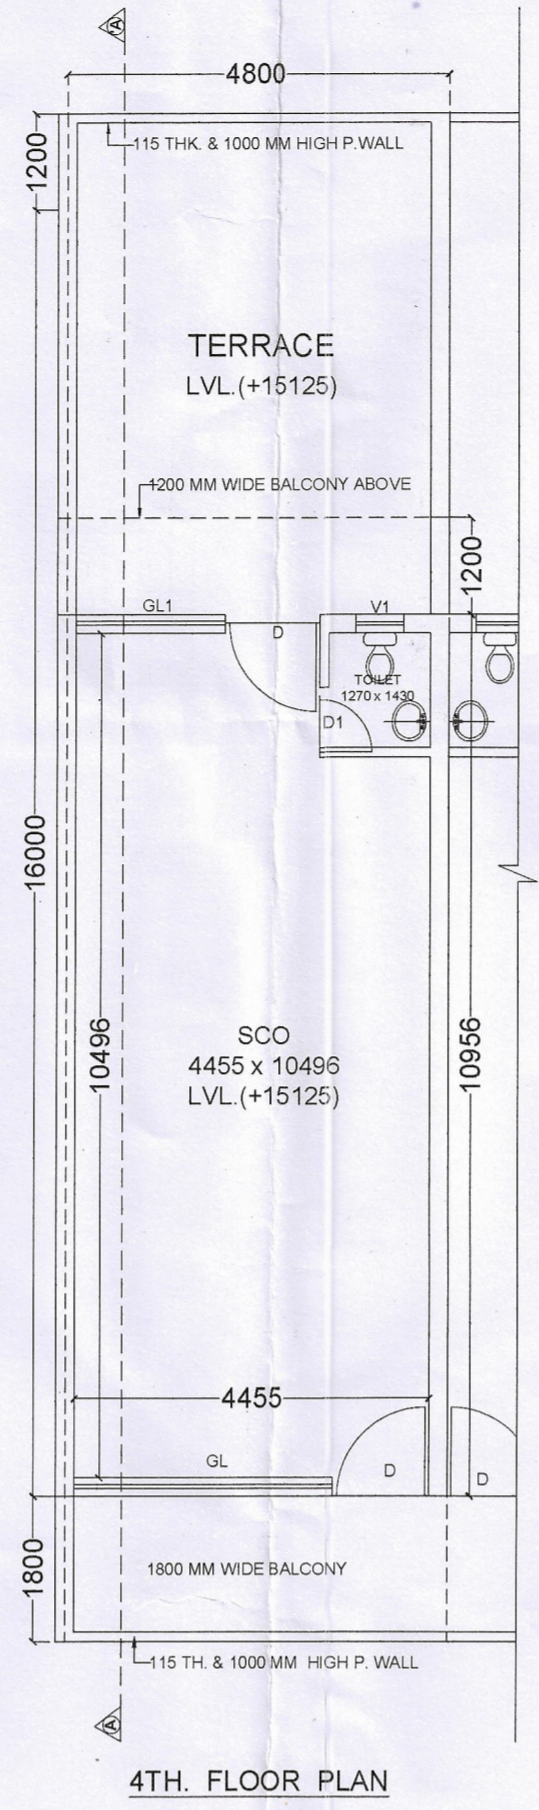


4TH. FLOOR PLAN

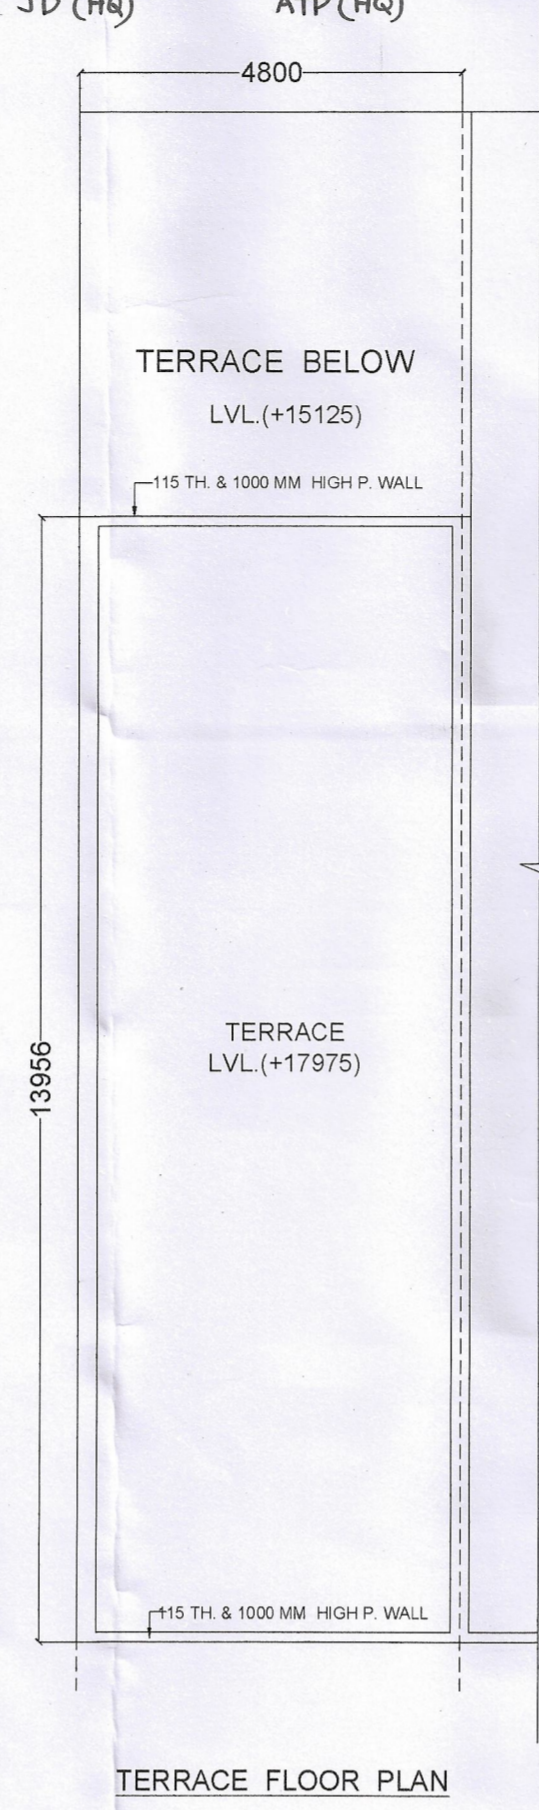

TERRACE FLOOR PLAN

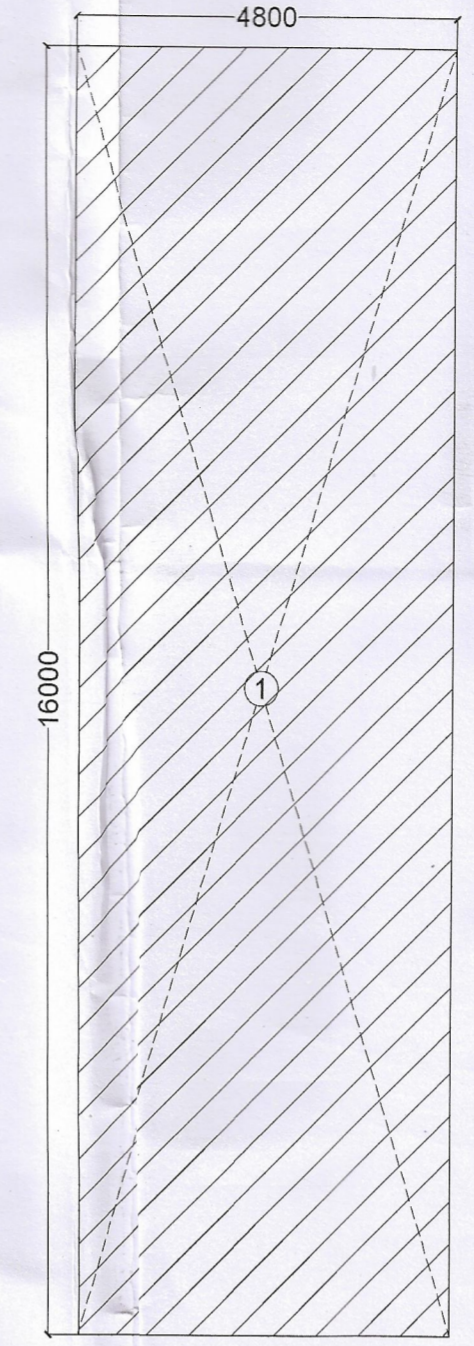

TYP. AREA DIAGRAM BASEMENT, G.FLOOR, 1ST. FLOOR, 2ND. FLOOR & 3RD. FLOOR

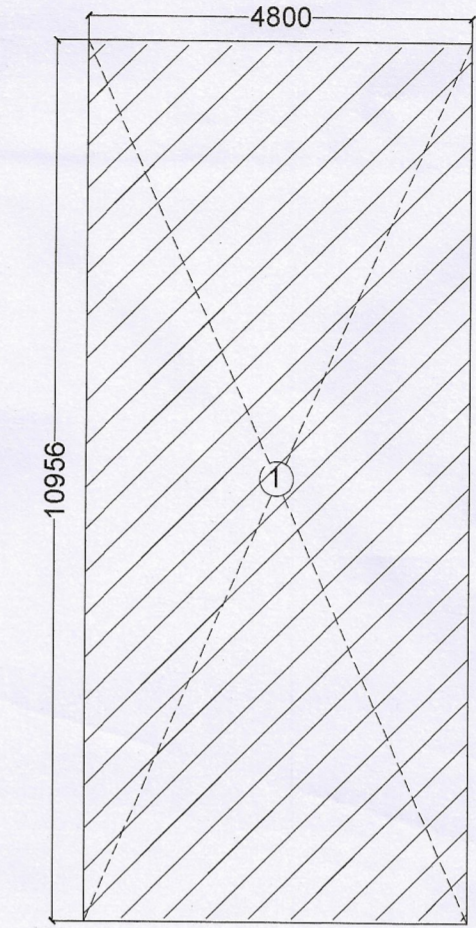


AREA DIAGRAM FOURTH FLOOR

AREA DETAIL SUMMARY (SQ.MT)		
PLOT AREA	76.80	
PROPOSED F.A.R	359.79	
GROUND COVERAGE	76.80	
FLOORS	F.AR	NON F.A.R
GROUND FLOOR	76.80	
1st FLOOR	76.80	
2nd FLOOR	76.80	
3rd FLOOR	76.80	
4th. FLOOR	52.59	
BASEMENT		76.80
TOTAL	359.79	76.80


GROUND COVERAGE & GROUND FLOOR FAR (SQ.MT)				
S.NO	WIDTH	LENGTH	NOS	AREA
1	4.800	16.000	4.00	76.80
Total Ground Coverage & Ground Floor Area				76.80

TYP. 1st, 2nd & 3rd Floor Area Detail				
S.NO	WIDTH	LENGTH	NOS	AREA
1	4.800	16.000	1.00	76.80
FAR of Typ. Floors (1st, 2nd & 3rd Floor)				76.80

4th Floor Area Detail				
S.NO	WIDTH	LENGTH	NOS	AREA
1	4.800	10.956	1.00	52.59
Total FAR of 4th Floor				52.59

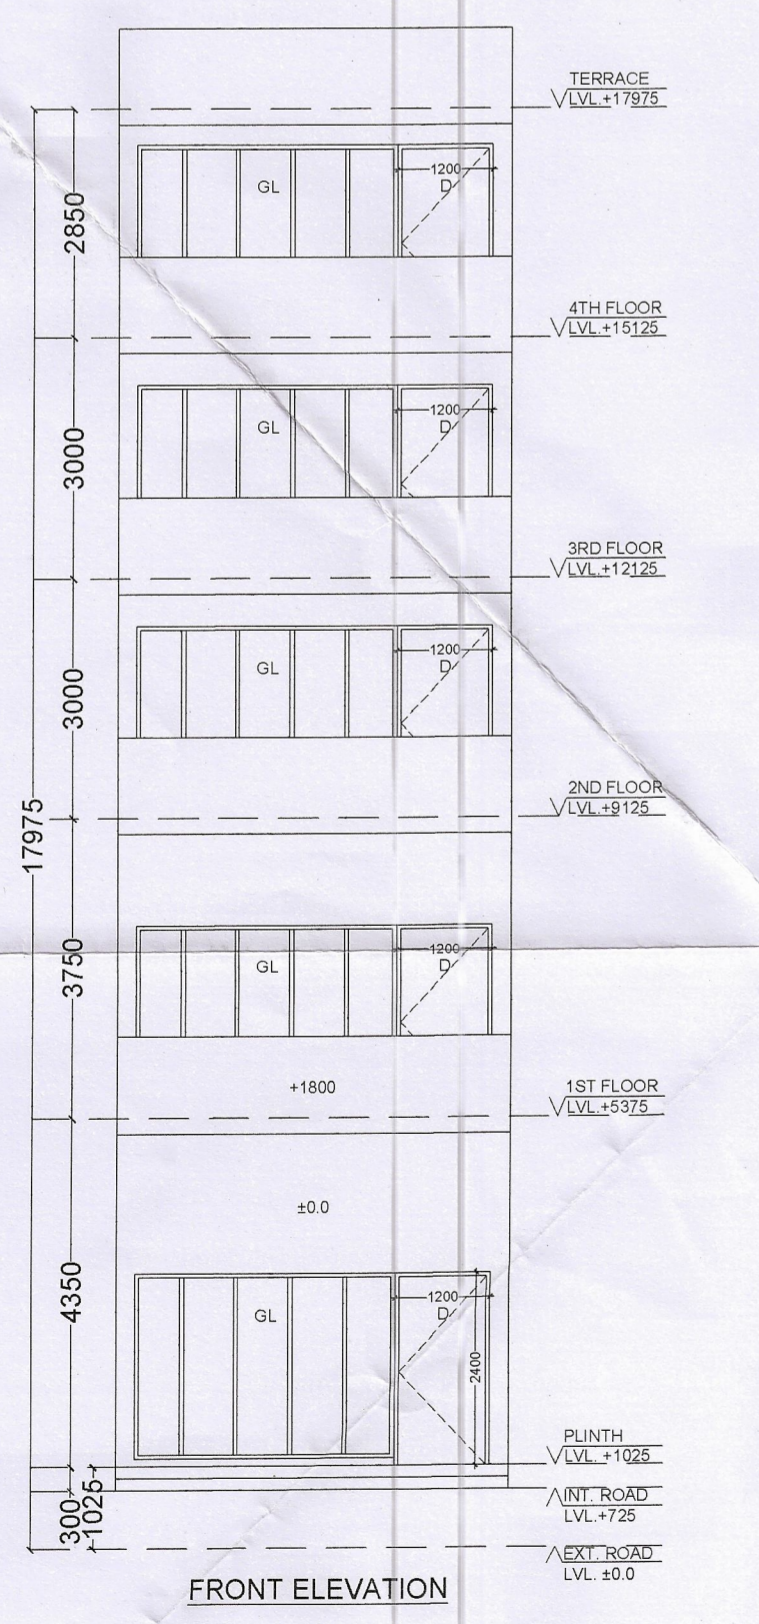


FRONT ELEVATION

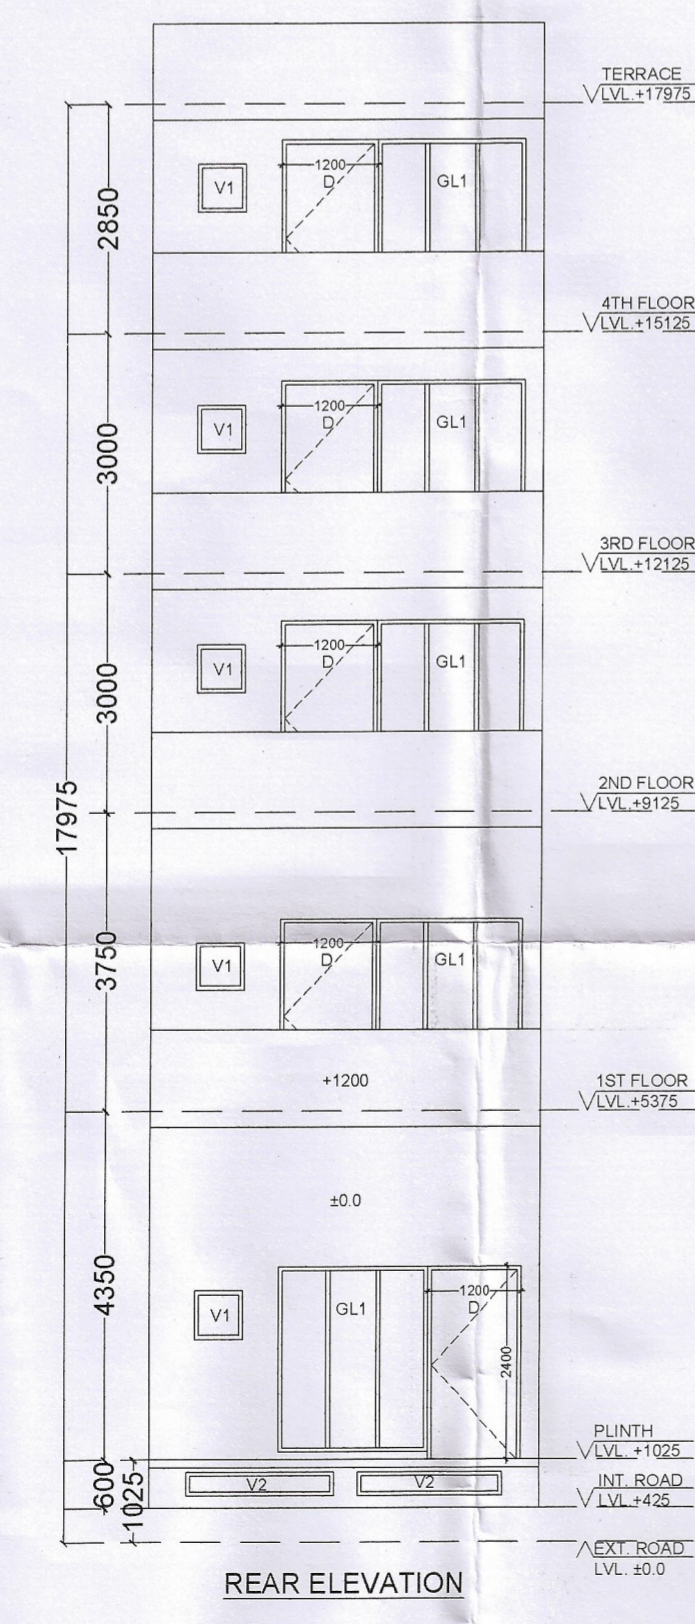


REAR ELEVATION

ELEVATIONS

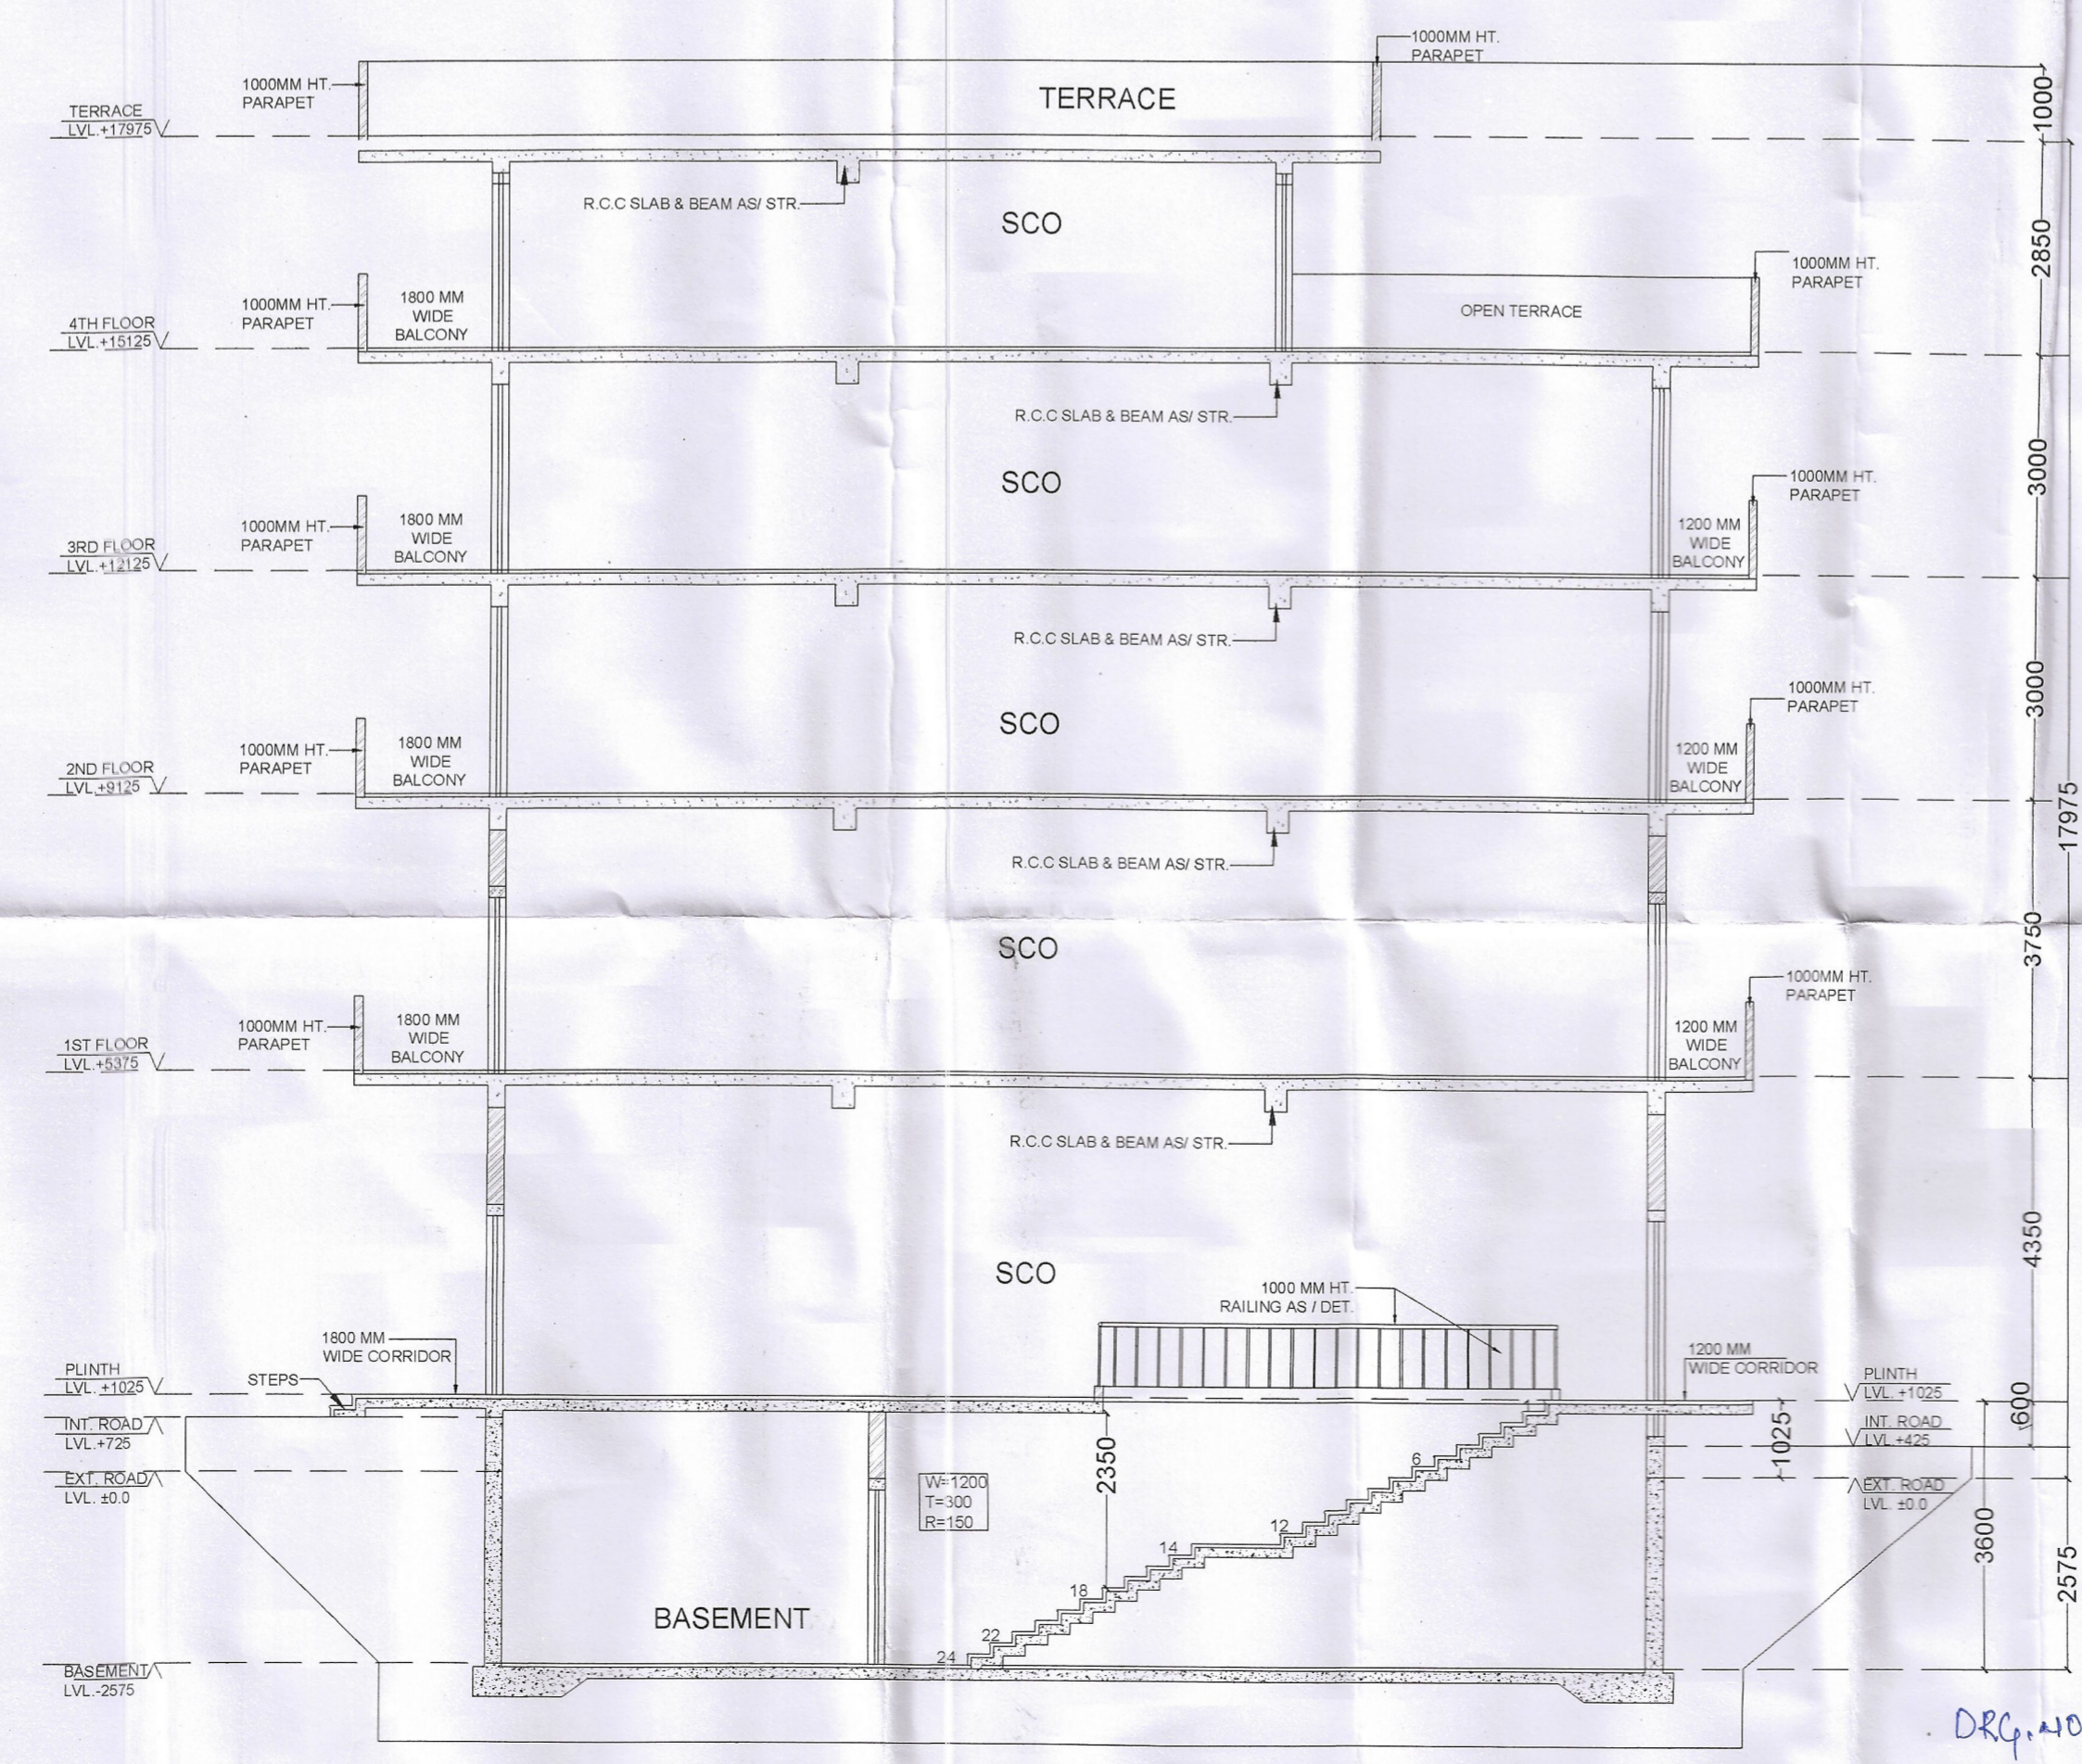

SECTION A-A'

SCHEDULE OF OPENING				
S.NO.	TYPE	SIZE	S.L	LL
1	D	1200X2400	00	2400
2	D1	750X2100	00	2100
3	V1	600X600	1500	2100
4	V2	1850X300	3150	3450
5	GL	3255XAS/ELE.	100	2400
6	GL1	1870XAS/ELE	100	2400

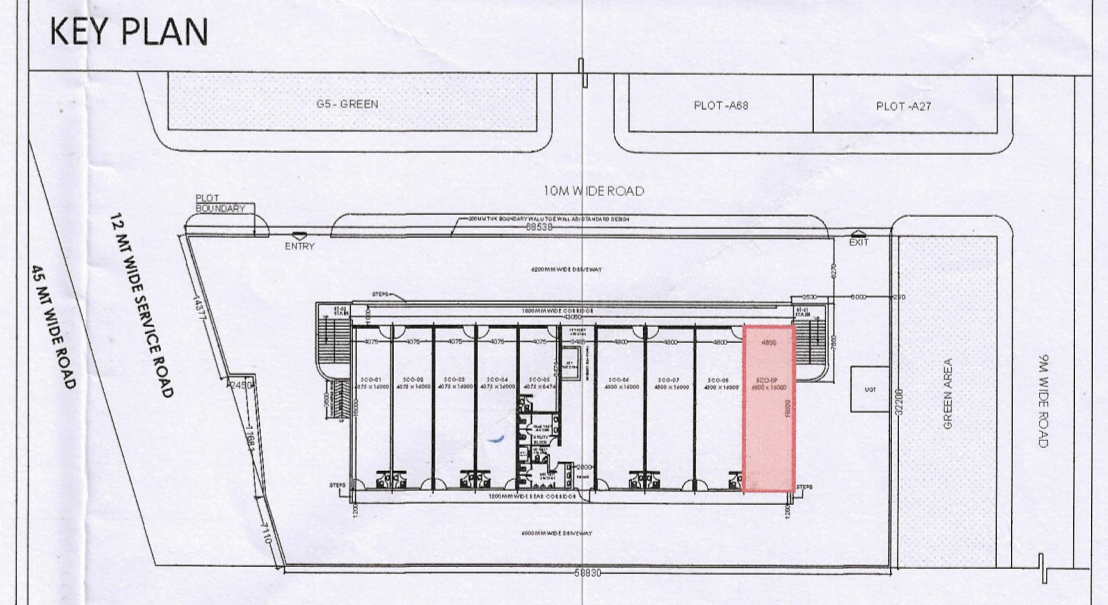

NOTE : All dimensions are in MM.
 PROJECT : STANDARD DESIGN OF SCO OF COMMERCIAL SITE (2036.793 SQ.M) FALLING IN AFFORDABLE RESIDENTIAL PLOTTED COLONY (UNDER DDJAY - 2016) MEASURING 12.70625 ACRES, LICENSE NO. 22 OF 2021 DATED 13-05-2021, IN SECTOR-26 & 27, VILLAGE-DHALIWAS, DHAMLAKA & DEVLAWAS, TEHSIL & DISTRICT-REWARI, HARYANA BEING DEVELOPED BY M/S B.M. GUPTA DEVELOPERS PVT. LTD.

OWNERS :- B.M.GUPTA DEVELOPERS PVT. LTD.
 DRAWING TITLE :- SCO NO - 09
 OWNER SIGNATURE :- [Signature]
 ARCHITECT SIGNATURE :- SANGITA JAIN Architect CA/90/15234
 DRG. NO. :- SUB/A-06 SCALE :- 1:100
 DRG. NO. :- DTG 10471 (VJ) DATED :- 09-09-20