

NEHA BHANDEL
JD

A.D.F.O. (H/O)
DFS P&L
Member B.P.C.


Architect
Member Secretary
Member B.P.C.

Architect
Member Secretary
Member B.P.C.

Architect
Member Secretary
Member B.P.C.

This is a PROFESSIONAL APPROVED BUILDING PLAN only for purposes of building inspection from the general public.

Architect
Secretary of Town and Country Planning,
Delhi, India, Chandigarh

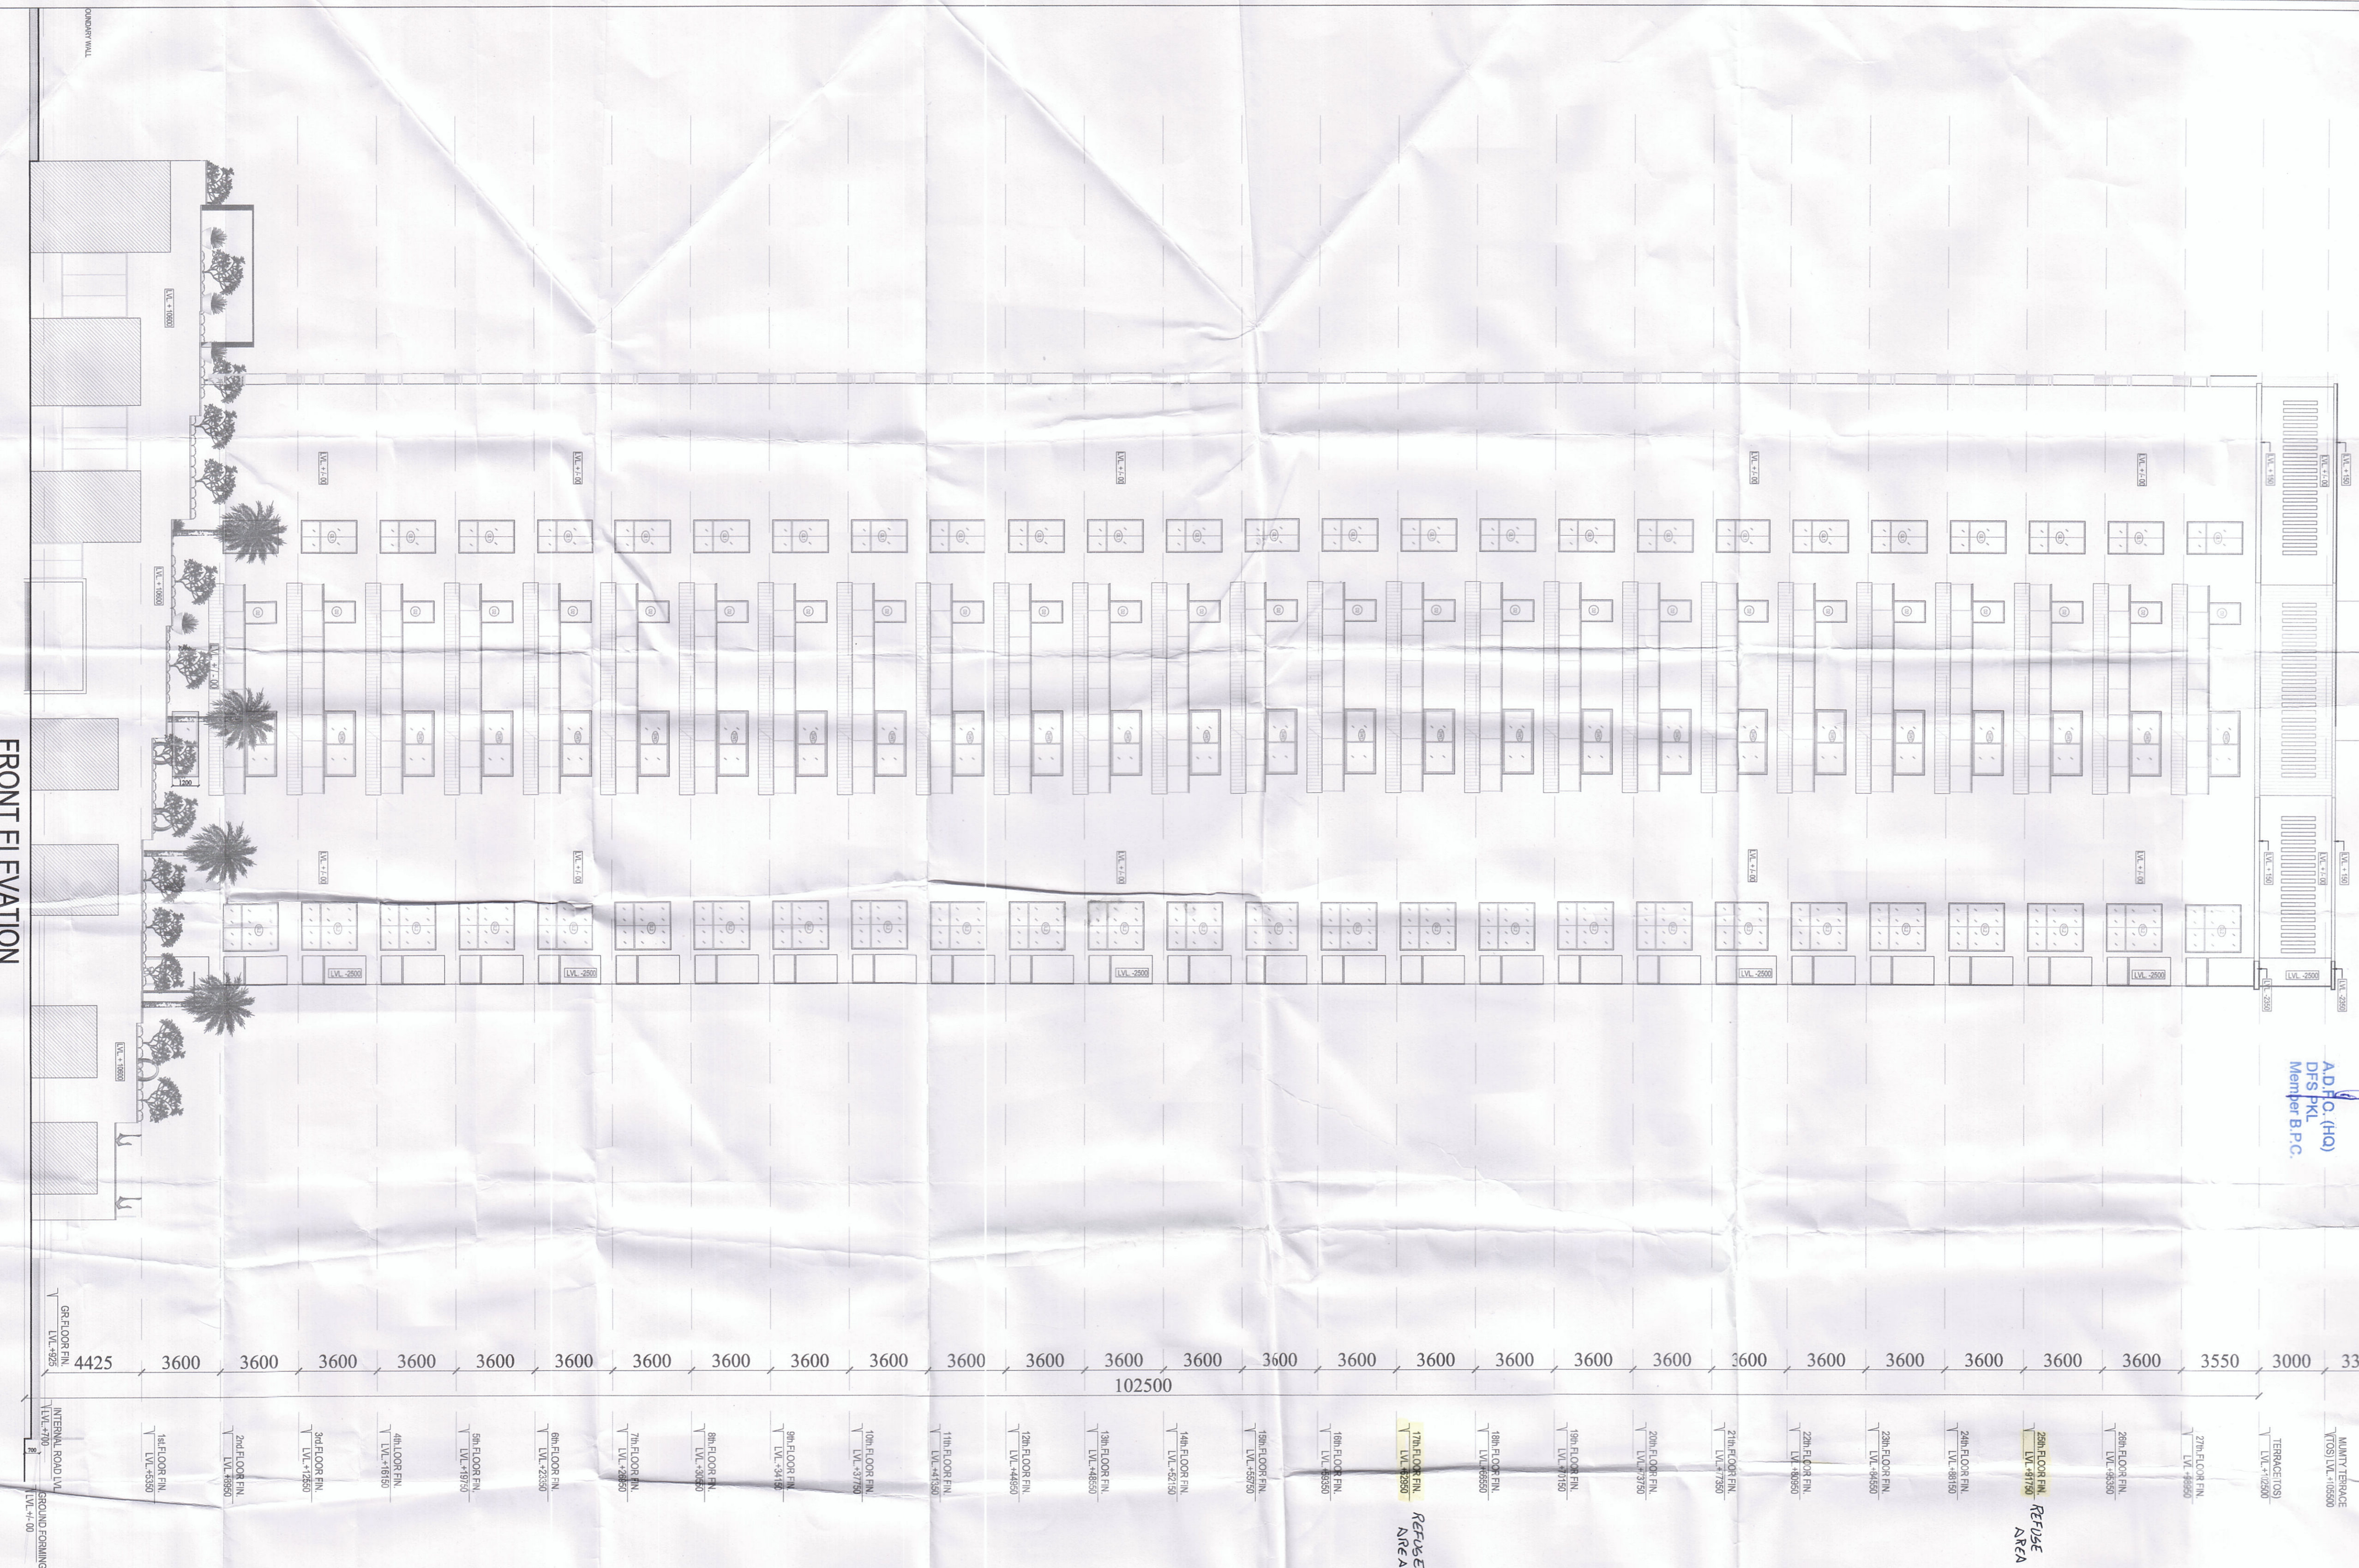

NOTE:
1. All dimensions are in millimeters.

DOOR/WINDOW SCHEDULE				
TYPE	W	HT.	CLL LINTEL REMARKS NOS	
D	1250	2350	2400	Hinged swing aluminum door
D1	1200	2350	2400	-
D2	1000	2350	2400	-
D3	750	2350	2400	Flush door
SD	4000	2650	2700	Sliding Door
SD1	3600	2650	2700	-
SD2	3000	2650	2700	-
SD3	2750	2650	2700	-
SD4	2250	2650	2700	-
SD5	1800	2650	2700	-
SW1	5000	2550	2700	Sliding Window
SW2	2250	1950	2700	Sliding Window
SW3	3000	1500	2700	Sliding Window
W1	900	1500	2700	Top hung
W2	700	1500	2700	Top hung
W1	600	1500	2700	Top hung
GL1	1500	2550	2700	Glazing
GL2	2200	2550	2700	Glazing
FD	1250	2100	0	Hinged single sliding fire door
FD1	1100	2100	0	Hinged single sliding fire door

REFUSE AREA

SUBMISSION DRAWING

PROJECT :
REVISED BUILDING PLAN OF EWS, 11TH & 12TH FLOOR OF TOWER 8 & NEW TOWER-10 OF GROUP RESIDENTIAL COLONY, MEHRGAON ROAD, NEW DELHI-30 (LICENSE NO. 200 OF 2009 DATED 11/07/2009) BY M/S. S.A. GROUP DEVELOPERS PVT. LTD.

TITLE :
BLOCK-10 (G+27)

DRAWING TITLE:
FRONT SIDE ELEVATION

Grid Architecture Interiors Pvt. Ltd.
116, NEW MANGLA PURI
MEHRGAON GURGAON ROAD NEW DELHI-30
TEL : 26909974, 75/76 FAX : 26908384
E-MAIL - info@gridpic.com

ARCHITECT SIGN

OWNER SIGN

MEENAKSHI KHANNA
CA89/12359
Architect

DRG. NO. SB/IT-108MG-1/17 NORTH

DATE 29.01.19

SCALE 1 : 150(A1)

FRONT ELEVATION