
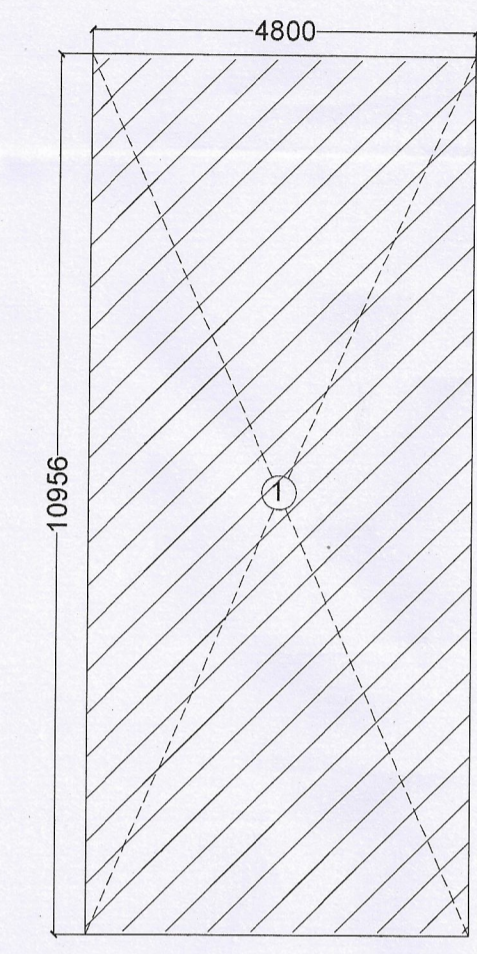
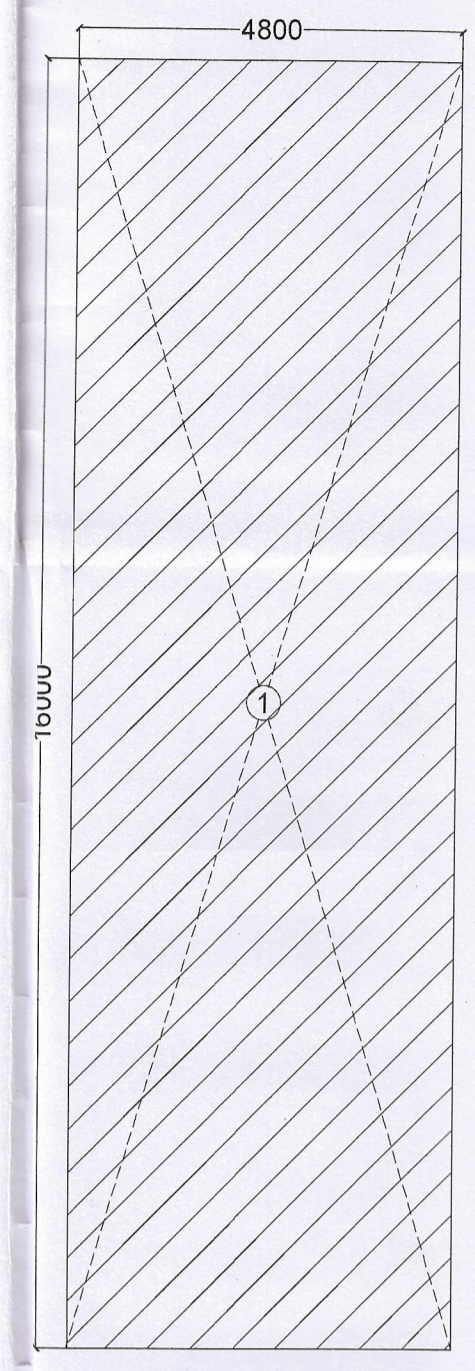
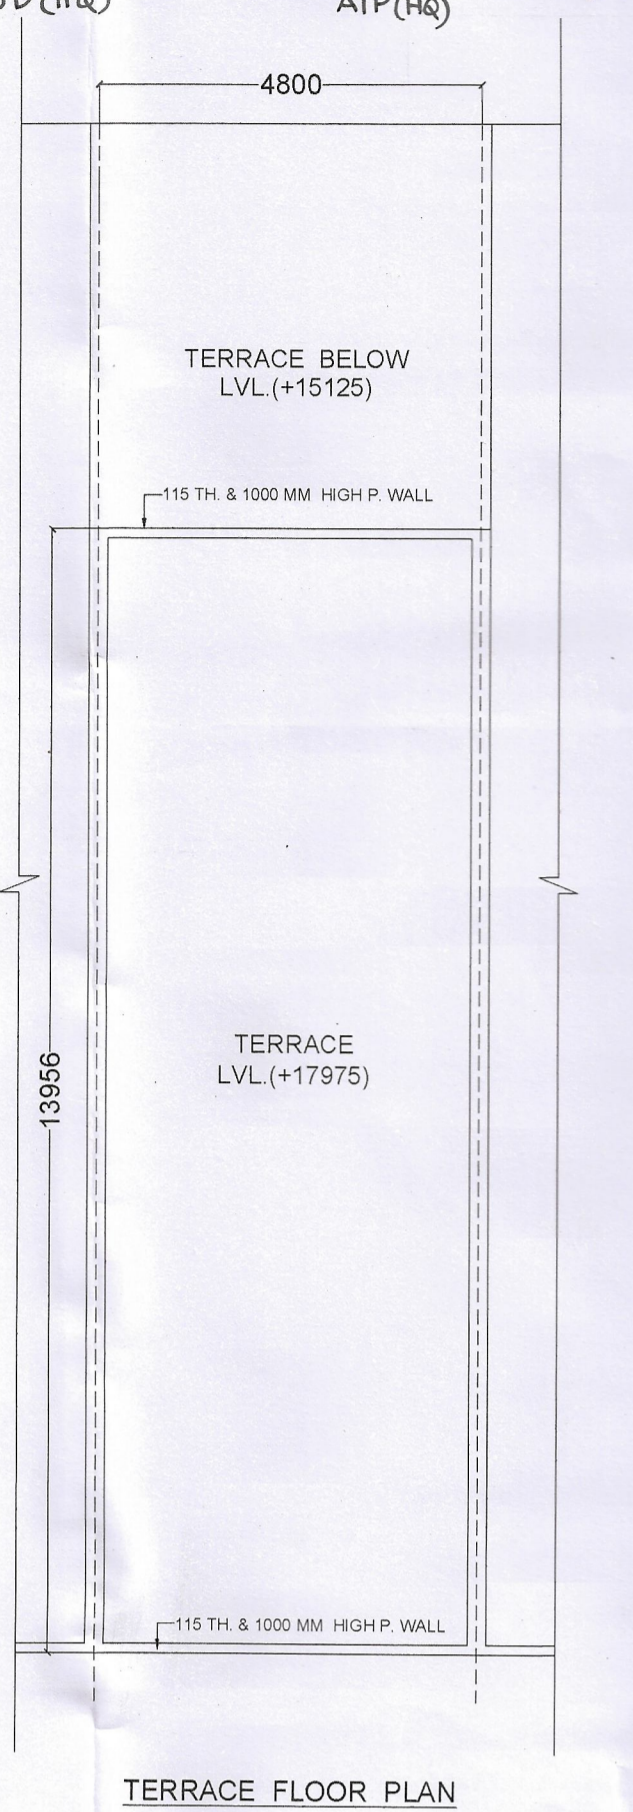
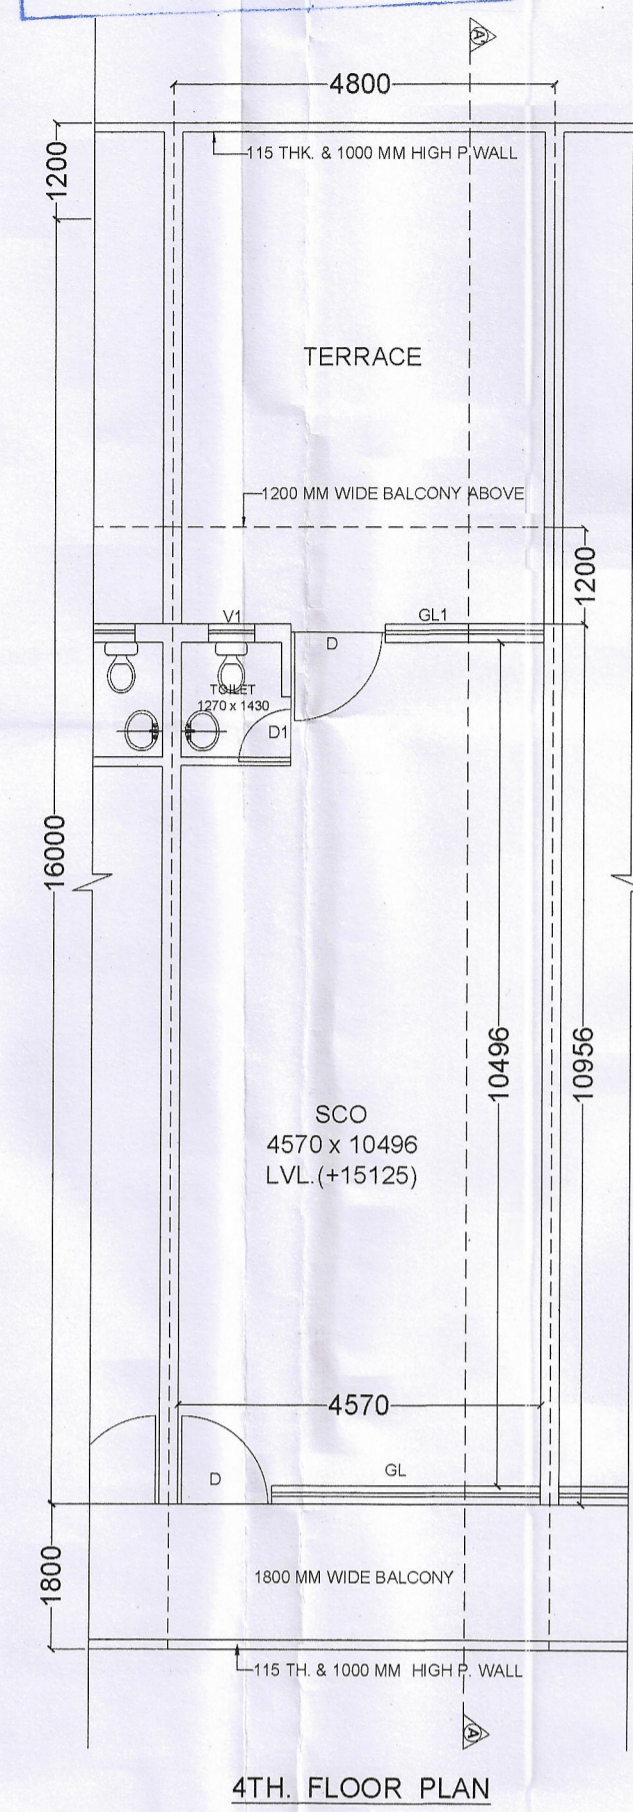
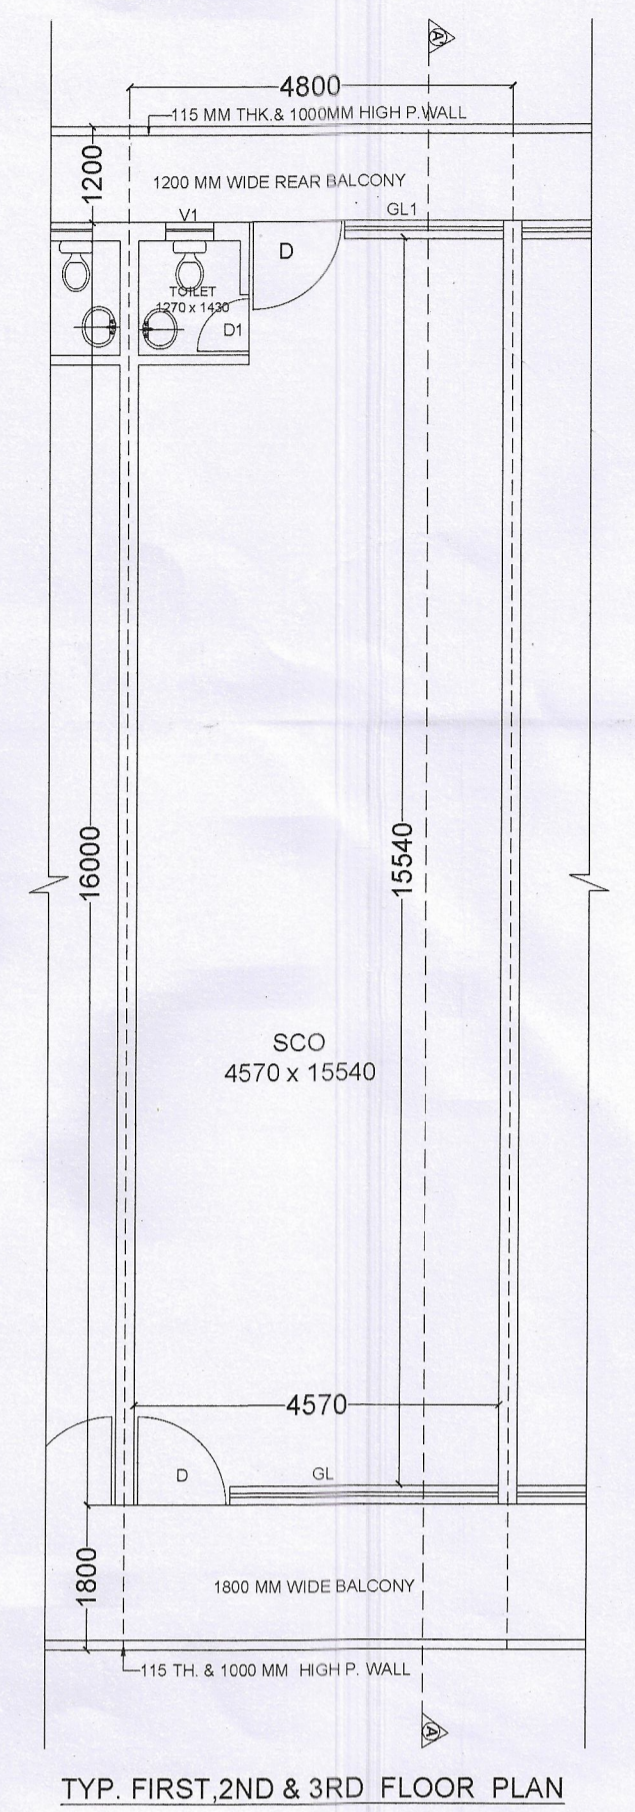
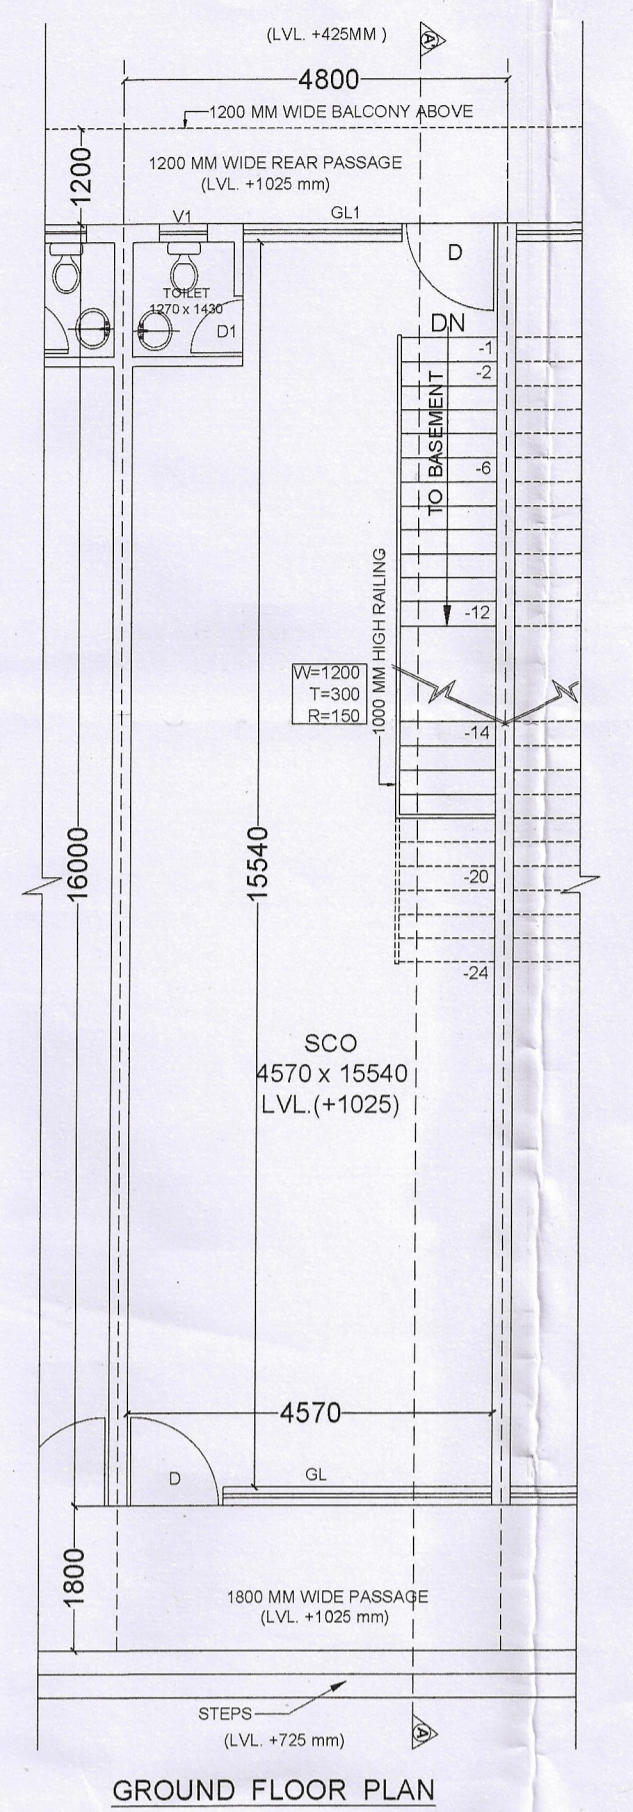


This is a "PROVISIONAL BUILDING PLAN" approved only for the purpose of inviting objections from the general public

(PRAVEEN KUMAR) JD (HQ) (RAMAN KUMAR) ATF (HQ) (SANJAY NARAIN) DTP (HR) (VIJENDER SINGH) STP (HQ) (VITENDER SINGH) CTP (HQ) (AMIT KHATRI, IAS) DTCP (HR)

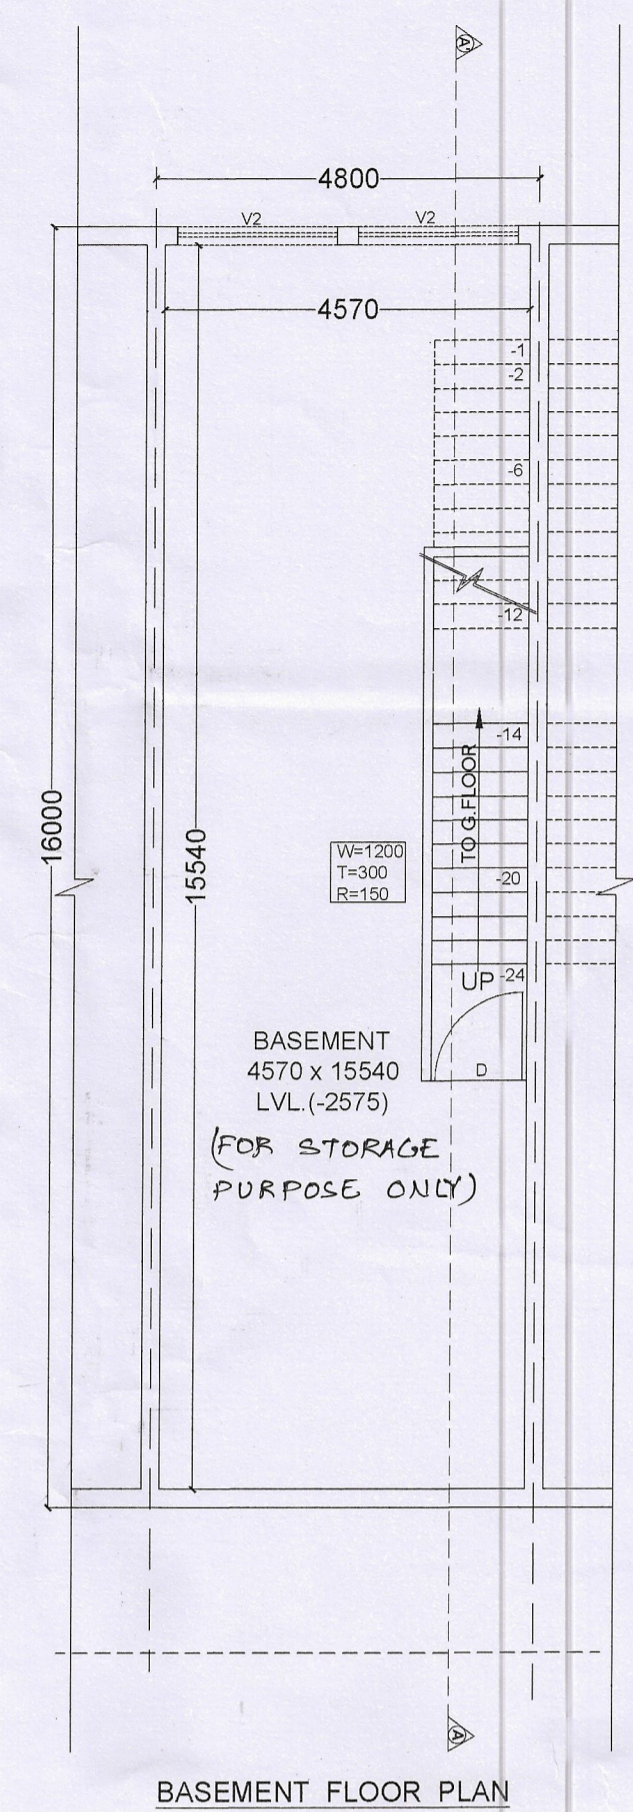

AREA DETAIL SUMMARY (SQ.MT)		
PLOT AREA	76.80	
PROPOSED F.A.R	359.79	
GROUND COVERAGE	76.80	
FLOORS	F.A.R	NON F.A.R
GROUND FLOOR	76.80	
1st FLOOR	76.80	
2nd FLOOR	76.80	
3rd FLOOR	76.80	
4th. FLOOR	52.59	
BASEMENT		76.80
TOTAL	359.79	76.80




GROUND COVERAGE & GROUND FLOOR FAR (SQ.MT)				
S.NO	WIDTH	LENGTH	NOS	AREA
1	4.800	16.000	1.00	76.80
Total Ground Coverage & Ground Floor Area				76.80

TYP. 1st, 2nd & 3rd Floor Area Detail				
S.NO	WIDTH	LENGTH	NOS	AREA
1	4.800	16.000	1.00	76.80


FAR of Typ. Floors (1st, 2nd & 3rd Floor) 76.80

4th Floor Area Detail				
S.NO	WIDTH	LENGTH	NOS	AREA
1	4.800	10.956	1.00	52.59

Total FAR of 4th Floor 52.59

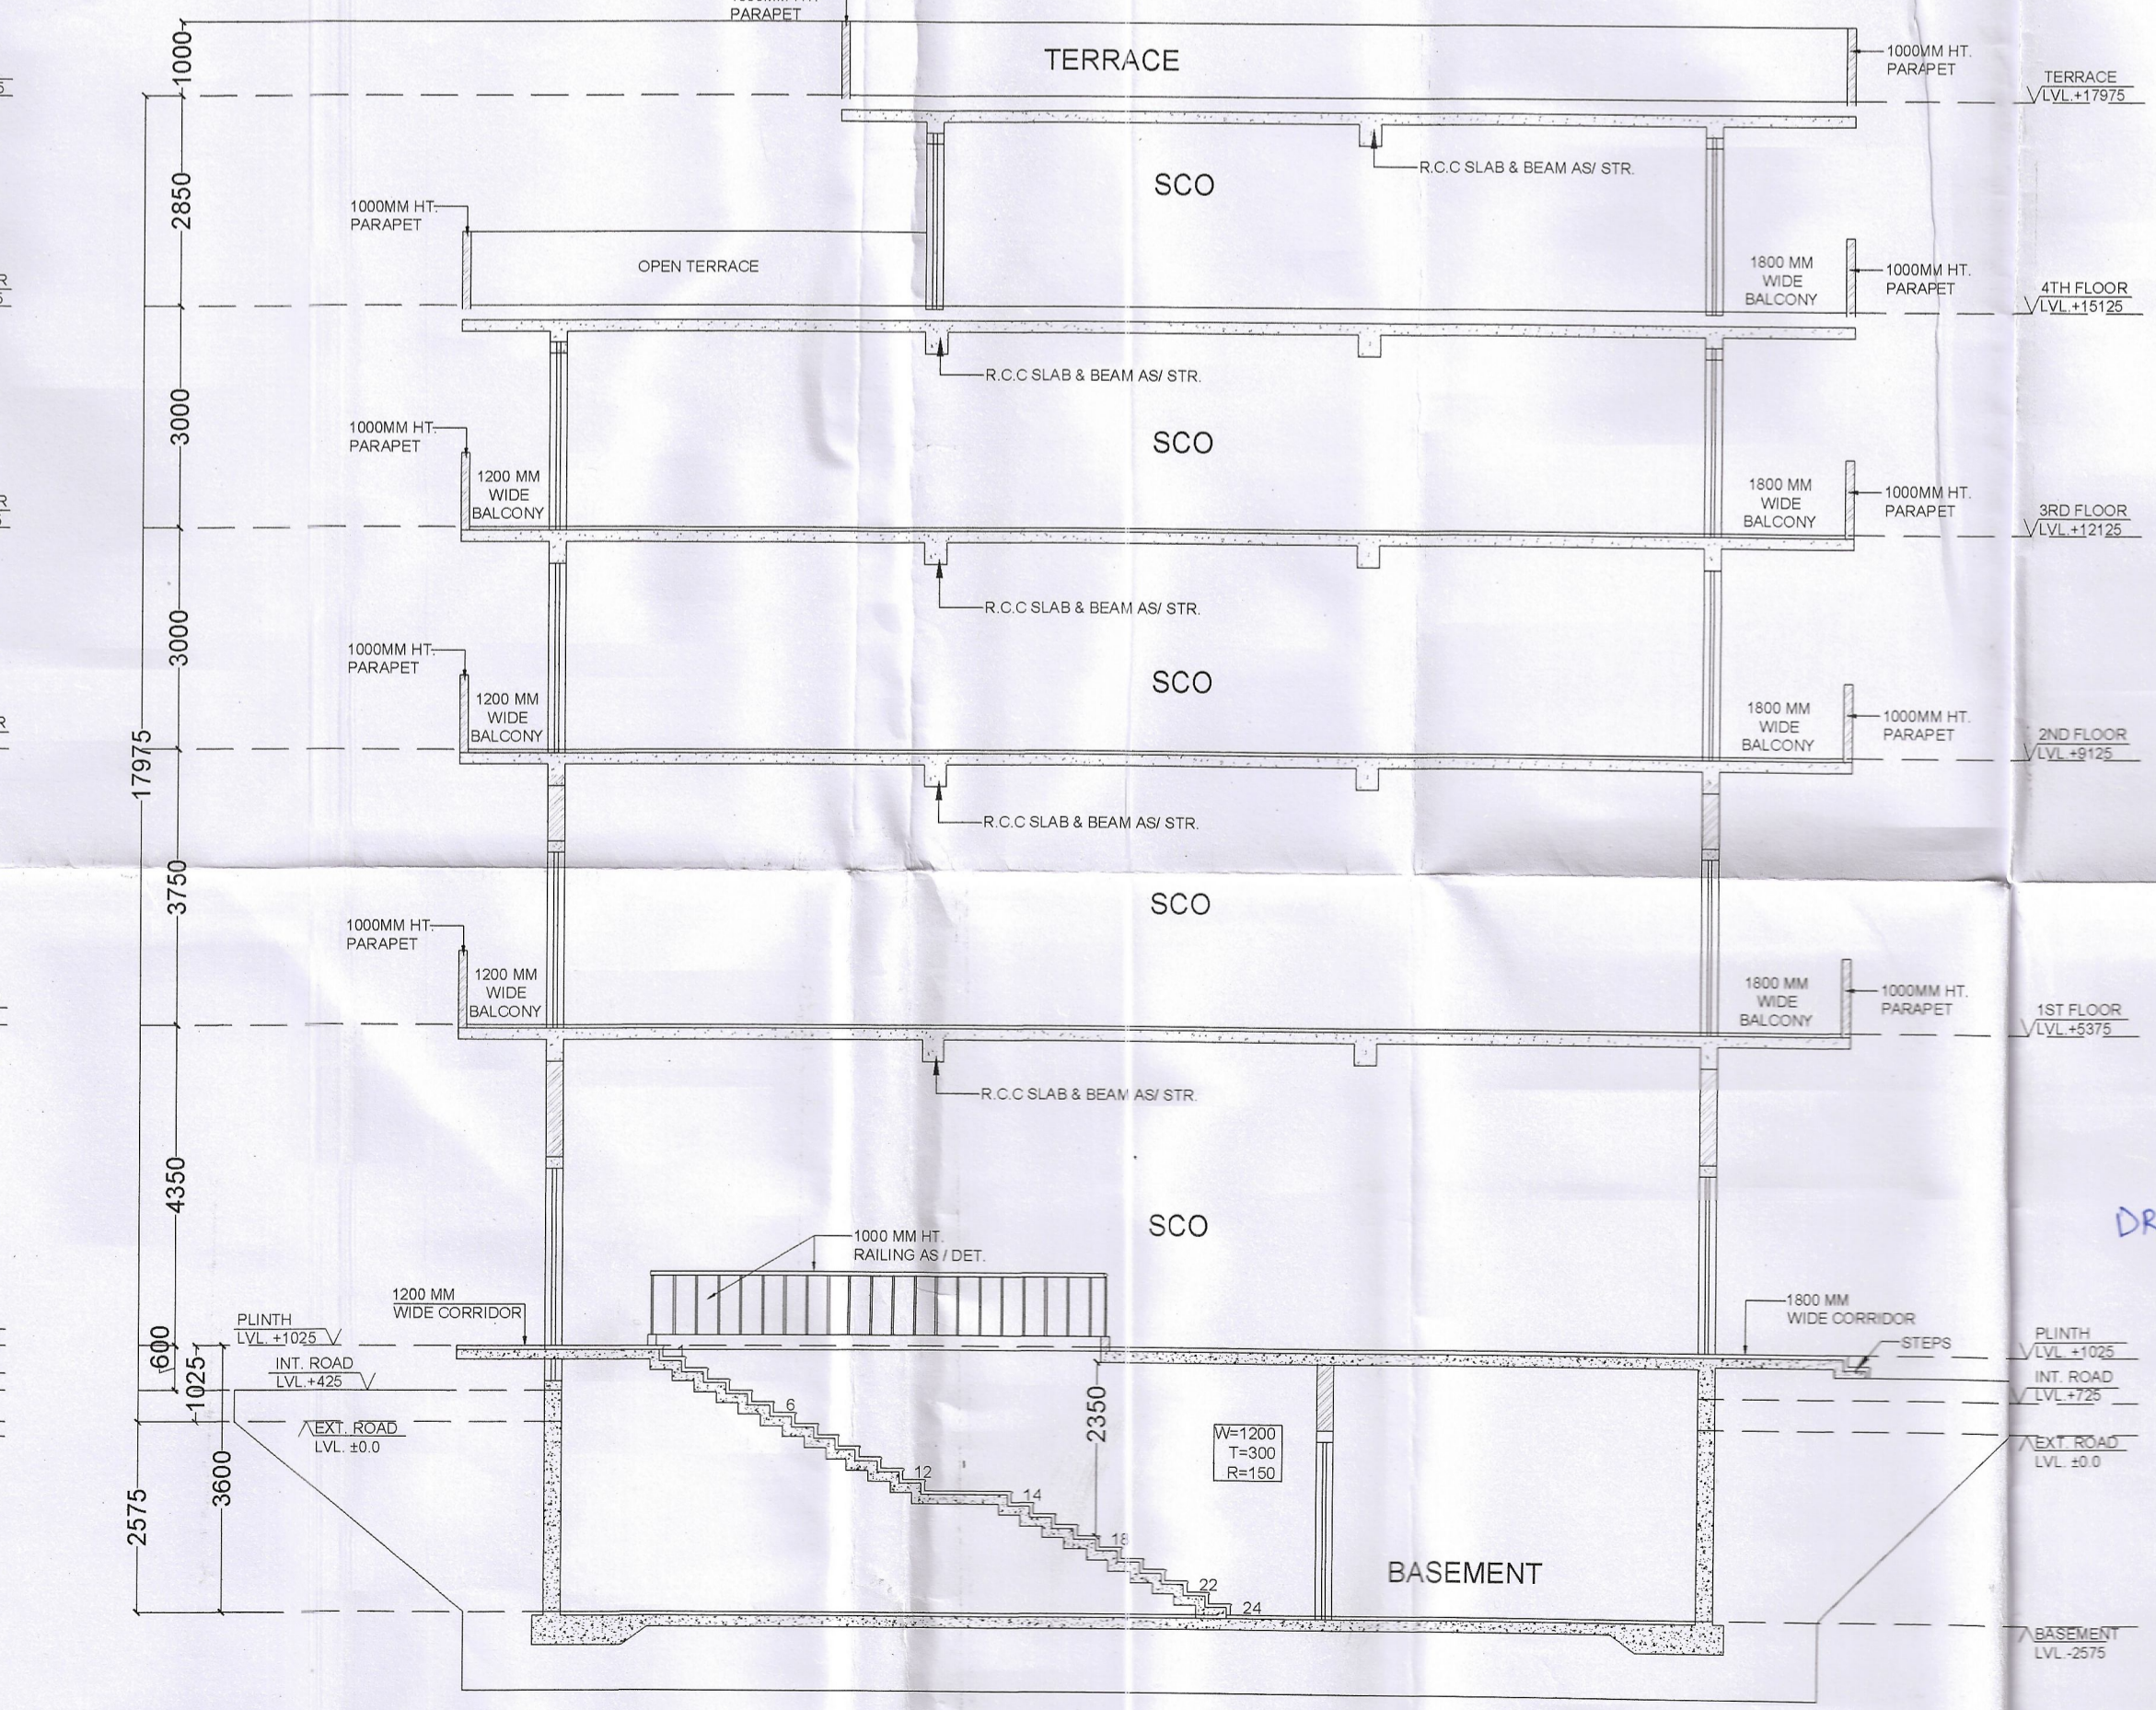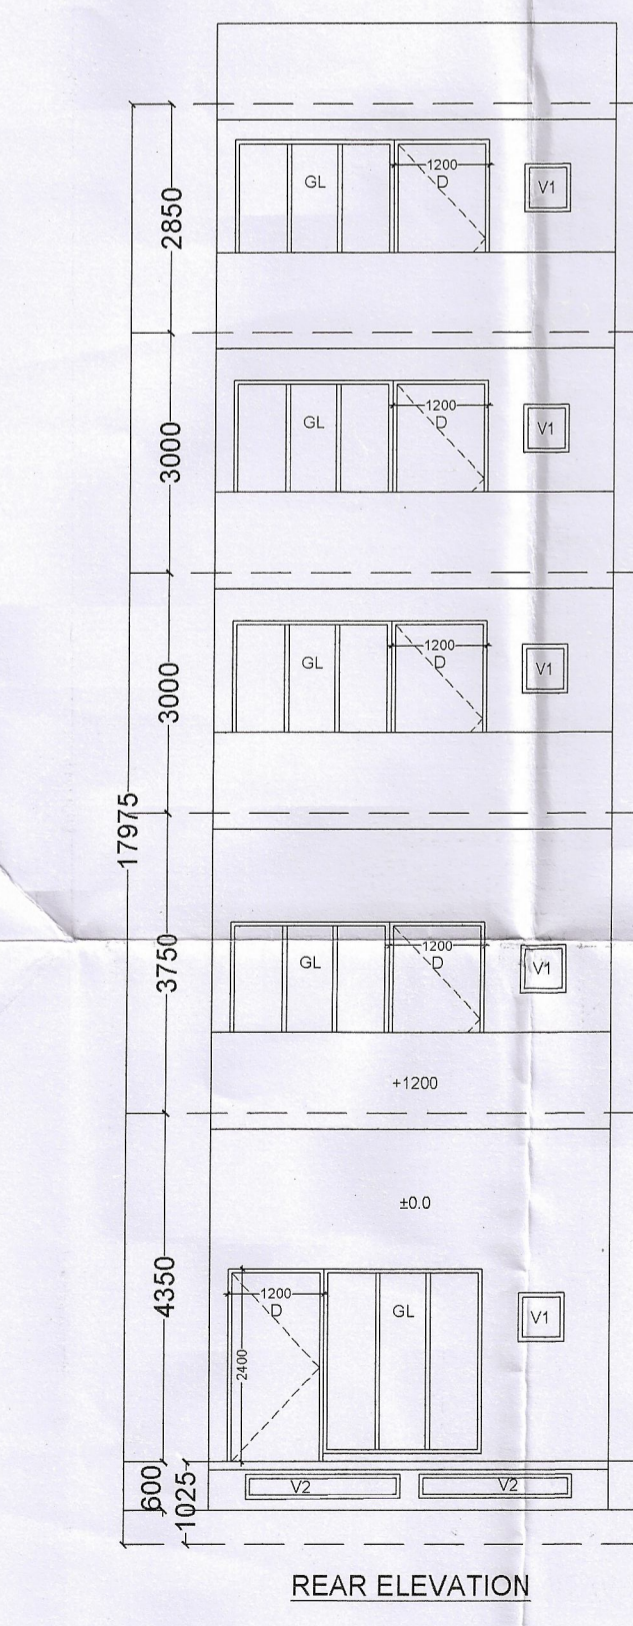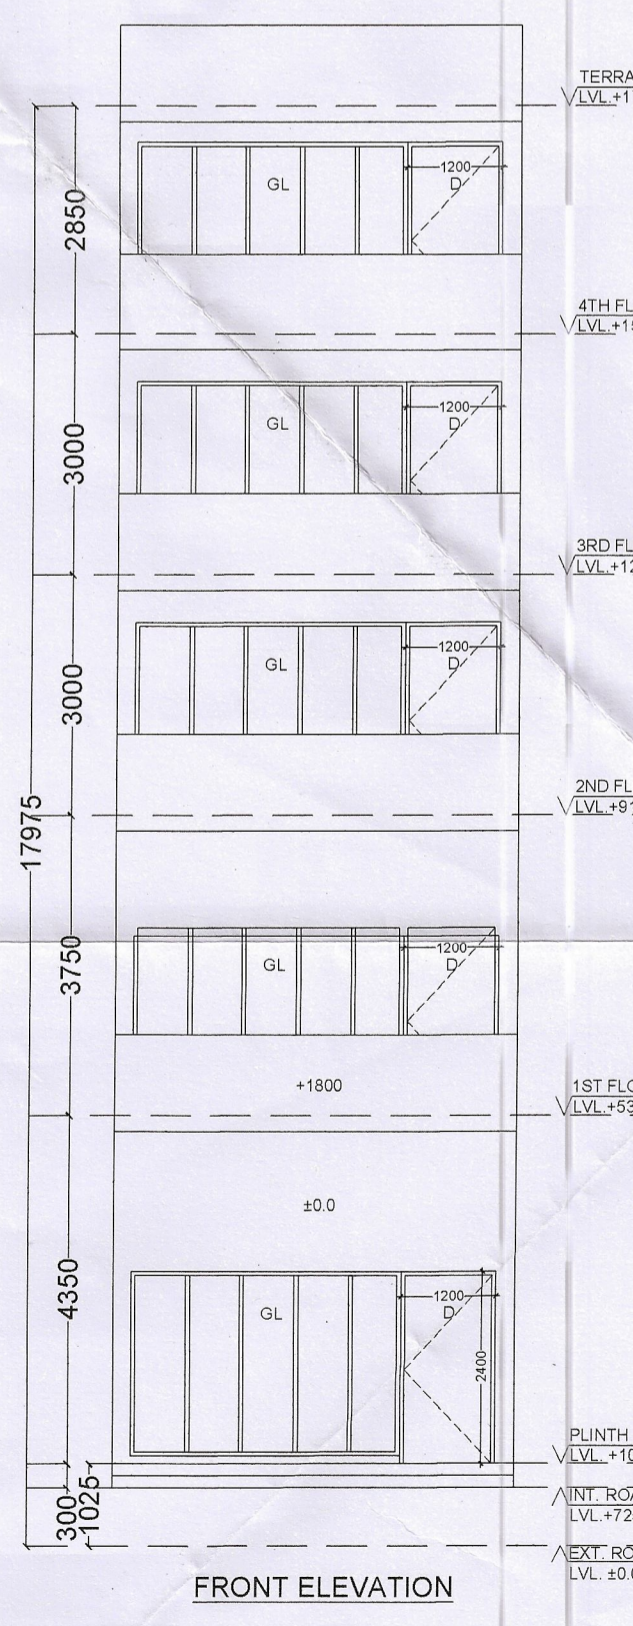

SCHEDULE OF OPENING				
S.NO.	TYPE	SIZE	S.L.	LL.
1	D	1200X2400	00	2400
2	D1	750X2100	00	2100
3	V1	600X800	1500	2100
4	V2	2000X300	3150	3450
5	GL	3370XAS/ELE.	100	2400
6	GL1	1985XAS/ELE	100	2400

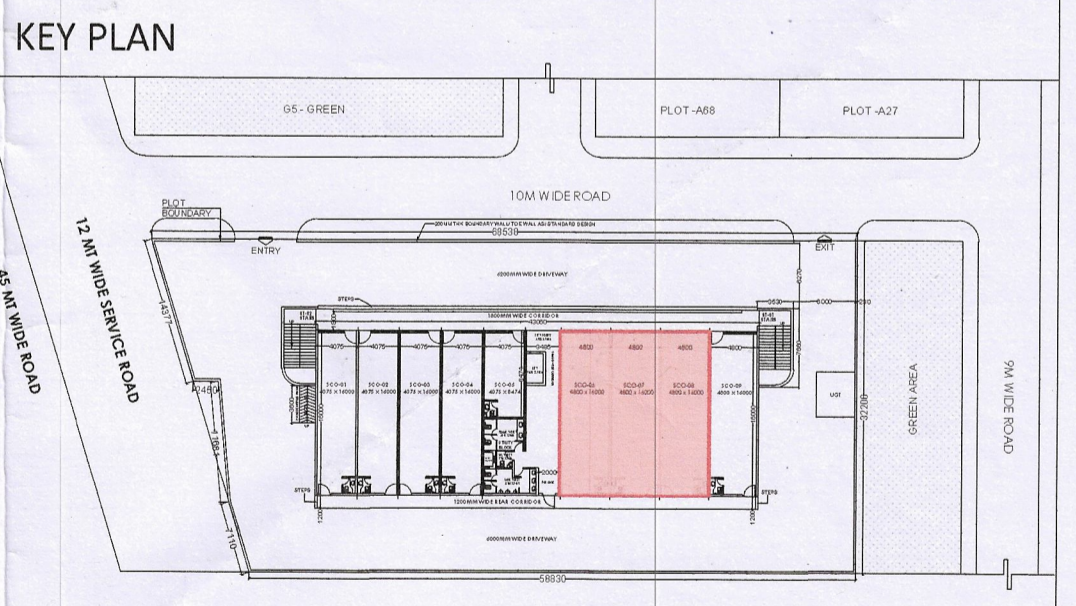


NOTE: All dimensions are in MM.
 PROJECT: STANDARD DESIGN OF SCO OF COMMERCIAL SITE (2036.793 SQ.M) FALLING IN AFFORDABLE RESIDENTIAL PLOTTED COLONY (UNDER DDJAY - 2016) MEASURING 12.70625 ACRES, LICENSE NO. 22 OF 2021 DATED 13-05-2021, IN SECTOR-26 & 27, VILLAGE-DHALIWAAS, DHAMLAKA & DEVLAWAS, TEHSIL & DISTRICT-REWARI, HARYANA BEING DEVELOPED BY M/S B.M. GUPTA DEVELOPERS PVT. LTD.

OWNERS:- B.M.GUPTA DEVELOPERS PVT. LTD.

DRAWING TITLE:- SCO NO - 06 & 08, 07 MIRROR

OWNER SIGNATURE: ARCHITECT SIGNATURE: SANGEETA JAIN Architect CA/90/13234

DRG. NO.: SUB/A-05 SCALE: 1:100

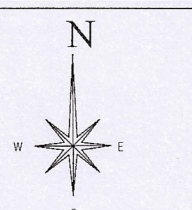

DRG. NO.: - DTP 10471 (V) DATED: - 09-09-24