

This is a "PROVISIONAL APPROVED BUILDING PLAN" only for purpose of inviting objection from the general public.

Architect (A1) Director of Town and Country Planning, Mayana, Chandigarh

NEHA CHANDEL J.D.

**NOTE:**  
1. All dimensions are in millimeters.

DOOR / WINDOW SCHEDULE					
TYPE	W	HT.	CILL	INTEL	REMARKS
D	1250	2350	-	2400	Hinged single shutter door
D1	1200	2350	-	2400	-do-
D2	1000	2350	-	2400	-do-
D3	750	2350	-	2400	Flush door
SD	4000	2650	-	2700	Sliding Door
SD1	3600	2650	-	2700	-do-
SD2	3000	2650	-	2700	-do-
SD3	2750	2650	-	2700	-do-
SD4	2250	2650	-	2700	-do-
SD5	1800	2650	-	2700	-do-
SW1	5000	2550	+150	2700	Sliding Window
SW2	2250	1950	-750	2700	Sliding Window
SW3	3500	1500	+1200	2700	Sliding Window
W1	900	1500	+1200	2700	Top hung Glazing
W2	700	1950	-750	2700	OPENABLE
V1	600	1500	+1200	2700	Top hung Glazing
GL1	1500	2550	+150	2700	Glazing
GL2	2200	2550	+150	2700	-do-
FD	1250	2100	0	2150	Hinged single Hinged Fire door
FD1	1100	2100	0	2150	Shutter Fire door

**PLUMBING LEGEND**


- 110 OD SOIL & WASTE PIPE
- 110 OD WASTE PIPE
- 1100D WASTE PIPE (KITCHEN)
- 1100D DRAIN PIPE (UTILITY BALCONY)
- 900 DIA STORM MANHOLE
- 450x450 GATCH BASIN LINE
- GARDEN HYDRANT
- YARD HYDRANT
- CUT OUT IN SLAB 150x150 FOR YARD HYDRANT
- 2/4 WAY INLET & OUTLET FBC CONNECTION

**PLUMBING LEGEND**

- COLD WATER SUPPLY (DOMESTIC) 6R TO 11th FLOOR
- COLD WATER SUPPLY (DOMESTIC) 12th TO 23rd FLOOR
- COLD WATER SUPPLY (TOP 4 FLOOR) (DOMESTIC)
- COLD WATER SUPPLY (FLUSHING) 6R TO 11th FLOOR
- COLD WATER SUPPLY (FLUSHING) 12th TO 23rd FLOOR
- COLD WATER SUPPLY RISER (DOMESTIC)
- COLD WATER SUPPLY RISER (FLUSHING)
- CWS COLD WATER SUPPLY
- FWS FLUSHING WATER SUPPLY
- HWS HOT WATER SUPPLY

TERRACE FLOOR PLAN

MUMTY/WATER TANK PLAN

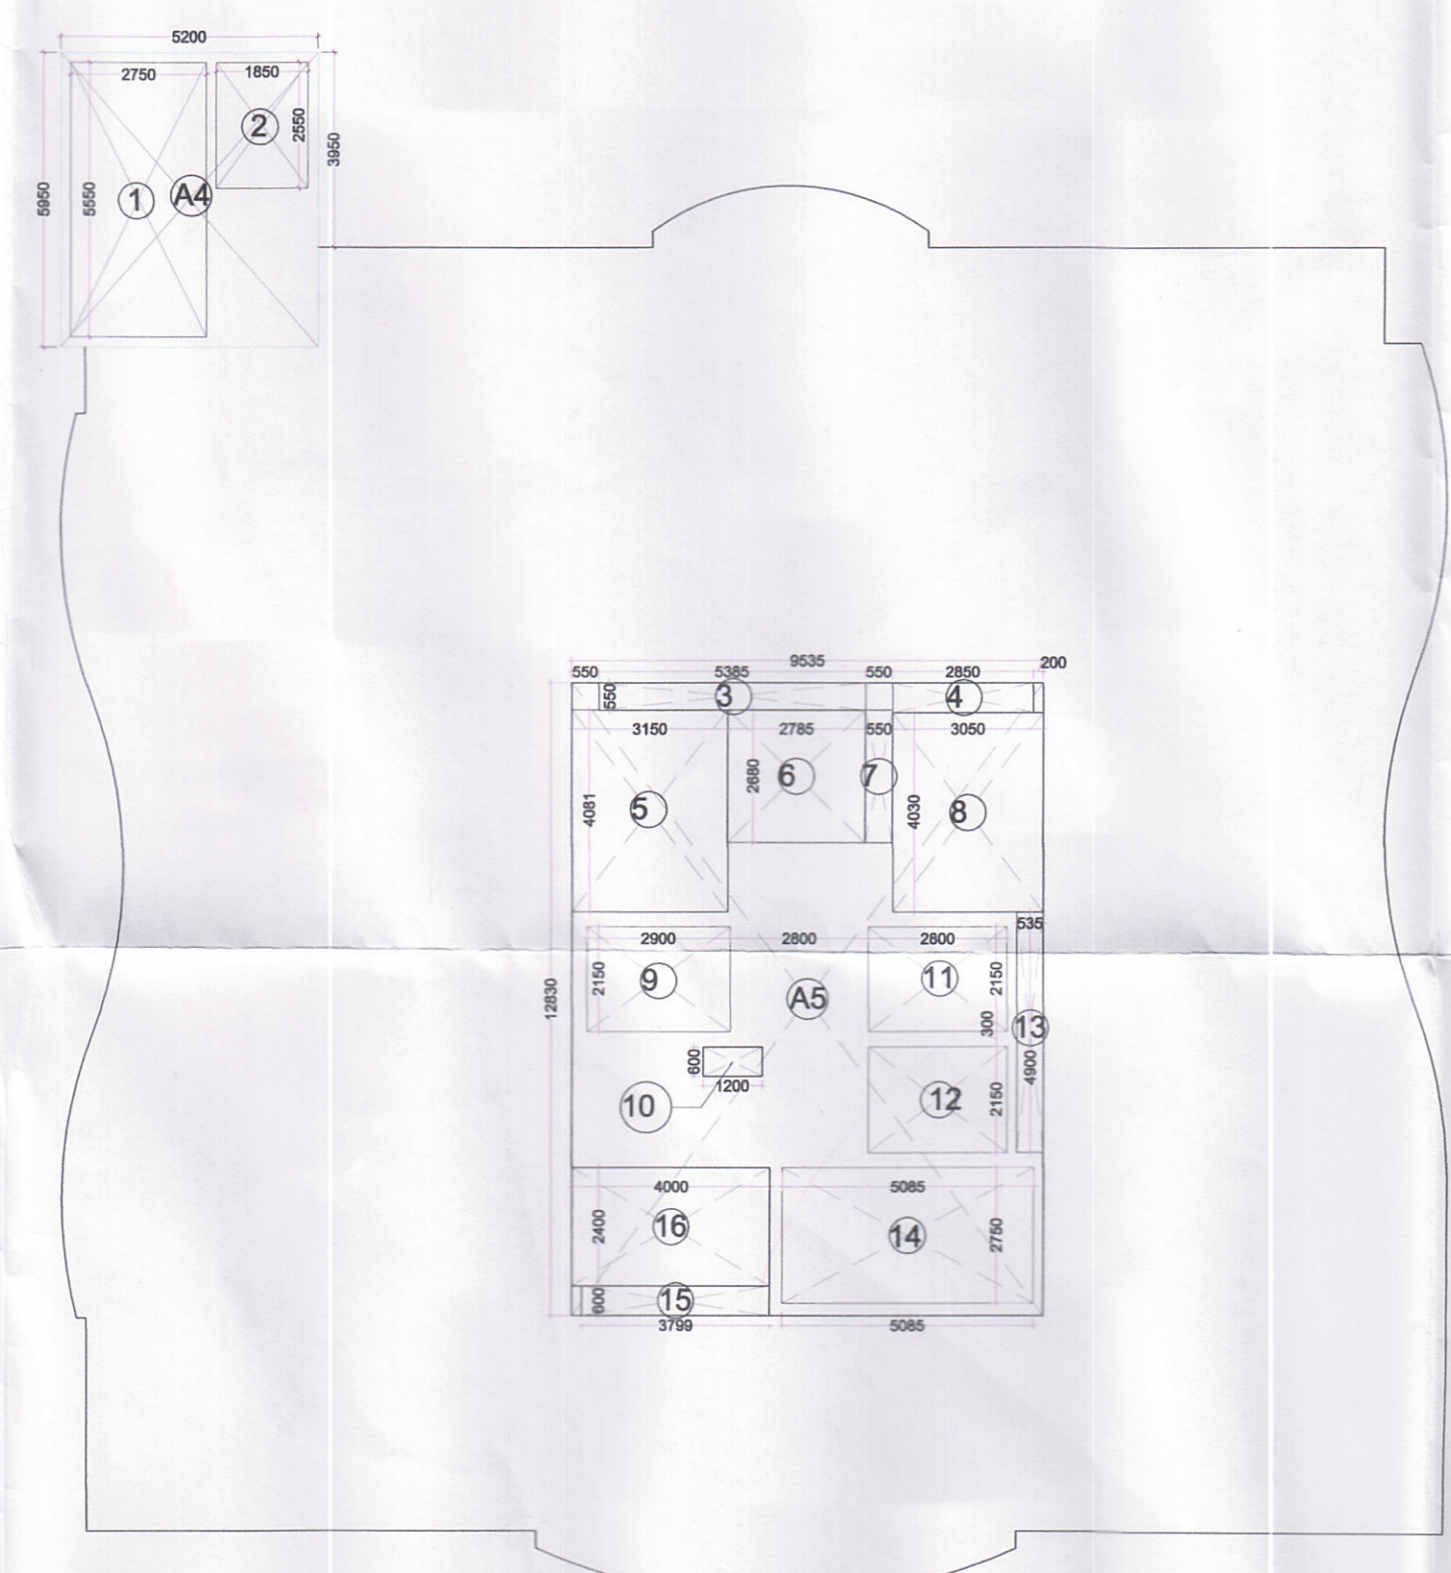

**FAR CALCULATION TERRACE L FLOOR TOWER-10**

S. No.	Particular	Length	Width	nos.	Rectangle	Area	Remark	
1	Area-1	2750	5550	1	Rectangle	15.2625		
2	Area-2	1850	2550	1	Rectangle	4.7175		
3	Area-3	5385	550	1	Rectangle	2.96175		
4	Area-4	2850	550	1	Rectangle	1.5675		
5	Area-5	3150	4081	1	Rectangle	12.85515		
6	Area-6	2785	2680	1	Rectangle	7.4638		
7	Area-7	550	2680	1	Rectangle	1.474		
8	Area-8	3050	4030	1	Rectangle	12.2915		
9	Area-9	2900	2150	1	Rectangle	6.235		
10	Area-10	1200	600	1	Rectangle	0.72		
11	Area-11	2800	2150	1	Rectangle	6.02		
12	Area-12	2150	2800	1	Rectangle	6.02		
13	Area-13	535	4900	1	Rectangle	2.6215		
14	Area-14	5085	2750	1	Rectangle	13.98375		
15	Area-15	600	3799	1	Rectangle	2.2794		
16	Area-16	4000	2400	1	Rectangle	9.6		
17	Deduction Total (B)						106.07335	
18	FAR FOR TERRACE FLOOR						47.2007	
19	NON FAR AREA ON TERRACE FLOOR						106.07335	

**SUBMISSION DRAWING**

**PROJECT:** REVISED BUILDING PLAN OF EWS, 11TH & 12TH FLOOR OF TOWER 9 & NEW TOWER-10 OF GROUP HOUSING SCHEME MEASURING 9.943 ACRES IN RESIDENTIAL COLONY MEASURING 92.218 ACRES (LICENCE NO. 35 OF 2009 DATED 11.07.2009) AT SECTOR -26, REWARI BEING DEVELOPED BY M/S. B.M GUPTA DEVELOPERS PVT. LTD.

**TITLE:** BLOCK-10 (G+27)

**DARWING TITLE:** TERRACE FLOOR PLAN & AREA DIAGRAM

Grid Architecture Interiors Pvt. Ltd.  
116, NEW MANGLA PURI  
MEHRAULI GURGAON ROAD NEW DELHI-30  
TEL : 26809974,75,76 FAX : 26808384  
E, MAIL - GRID@ETH.NET

**ARCHITECT SIGN**  
*Meenakshi Khanna*  
**MEENAKSHI KHANNA**  
CA/89/12359  
Architect

**OWNER SIGN**  
*For B.M. Gupta Developers Pvt. Ltd.*  
Authorised Signatory

**DRG.NO.** SB/T-10BMG /-03  
**DATE** 29.01.19  
**SCALE** 1 : 150(A1)

