

NEHA CHANDEL
JD.

Architect (H.O.)
Directorate of Town and Country Planning,
Haryana, Chandigarh

A.D.F.A. (H.O.)
DFS PKB
Member B.P.C.

This is a "PROVISIONAL APPROVED BUILDING PLAN" only for purpose of inviting objection from the general public


FAR CALCULATION FIRST FLOOR TOWER-10

1 A1	26285	25980	1 Rectangle	682.8843
2 A2	1300	4560	1 Rectangle	5.928
3 A3	487	2000	1 Rectangle	0.974
4 A4	5200	3950	1 Rectangle	20.54
Total-(A1+A2+A3+A4)				710.3263


S. No.	Particular	Length	Width	nos.	Rectangle	Area	Remark
Area-1		2750	5550	1	Rectangle	15.2625	
Area-2		1850	2350	1	Rectangle	4.7175	
Area-3		1312	19330	1	Rectangle	25.62336	
Area-4		600	1250	1	Rectangle	0.75	
Area-5		600	1250	1	Rectangle	0.75	
Area-6		2900	2150	1	Rectangle	6.235	
Area-7		750	450	1	Rectangle	0.3375	
Area-8		1200	600	1	Rectangle	0.72	
Area-9		1200	500	1	Rectangle	0.6	
Area-10		1200	1650	1	Rectangle	1.98	
Area-11		2800	2150	1	Rectangle	6.02	
Area-12		2800	2150	1	Rectangle	6.02	
Area-13		5085	2750	1	Rectangle	13.98375	
Area-14		1050	750	1	Rectangle	0.7875	
Area-15		1050	1600	1	Rectangle	1.68	
Area-16		500	12270	1	Rectangle	6.135	
Area-17		1600	450	1	Rectangle	0.72	
Deduction Total (B)						92.32211	
FAR FOR FIRST FLOOR (A1+A2+A3+A4)-B						618.00419	

PODIUM AREA CALCULATION

S. No.	Particular	Length	Width	Shape of Area	Area	Remark
1	Area-X1	12337	3150	1 Rectangle	38.86155	
2	Area-X2	8638	2050	1 Rectangle	17.7079	
3	Area-X3	10488	2400	1 Rectangle	25.1712	
4	Area-X4	48472	10600	1 Rectangle	513.8032	
5	Area-X5	8600	2100	1 Rectangle	18.06	
6	Area-X6	1800	300	1 Rectangle	0.54	
Total					614.14385	

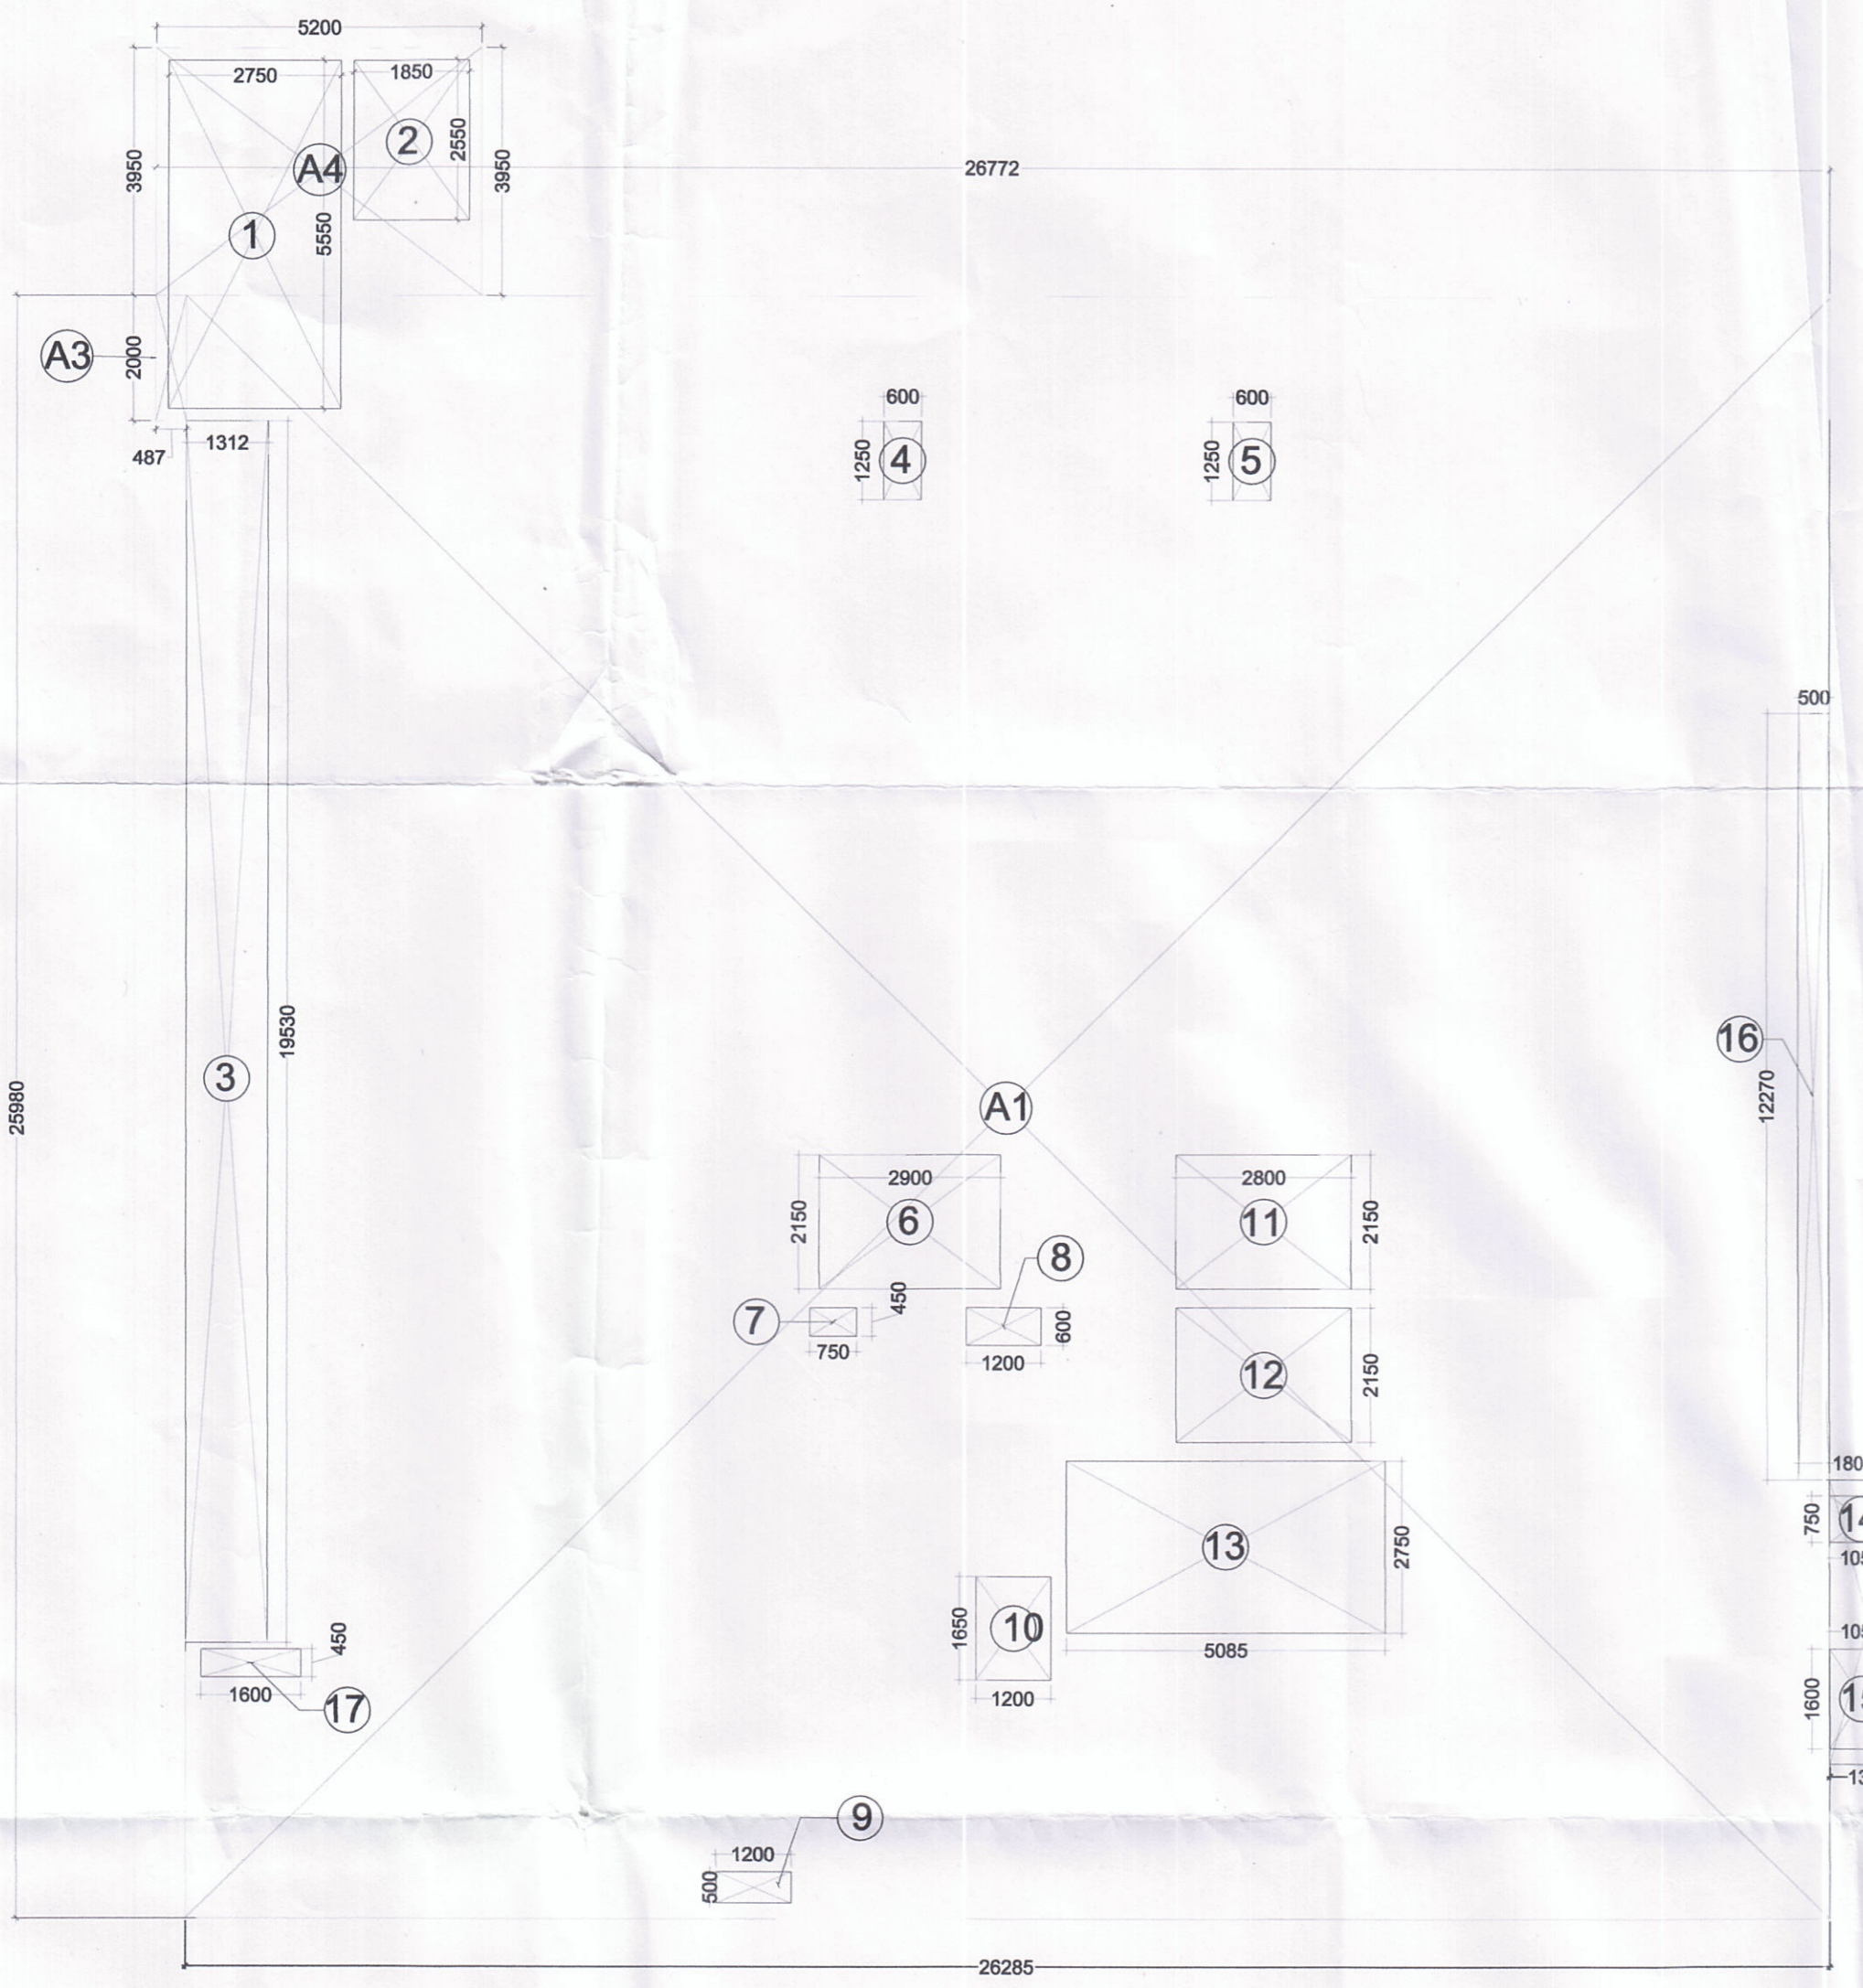

1ST FLOOR AREA

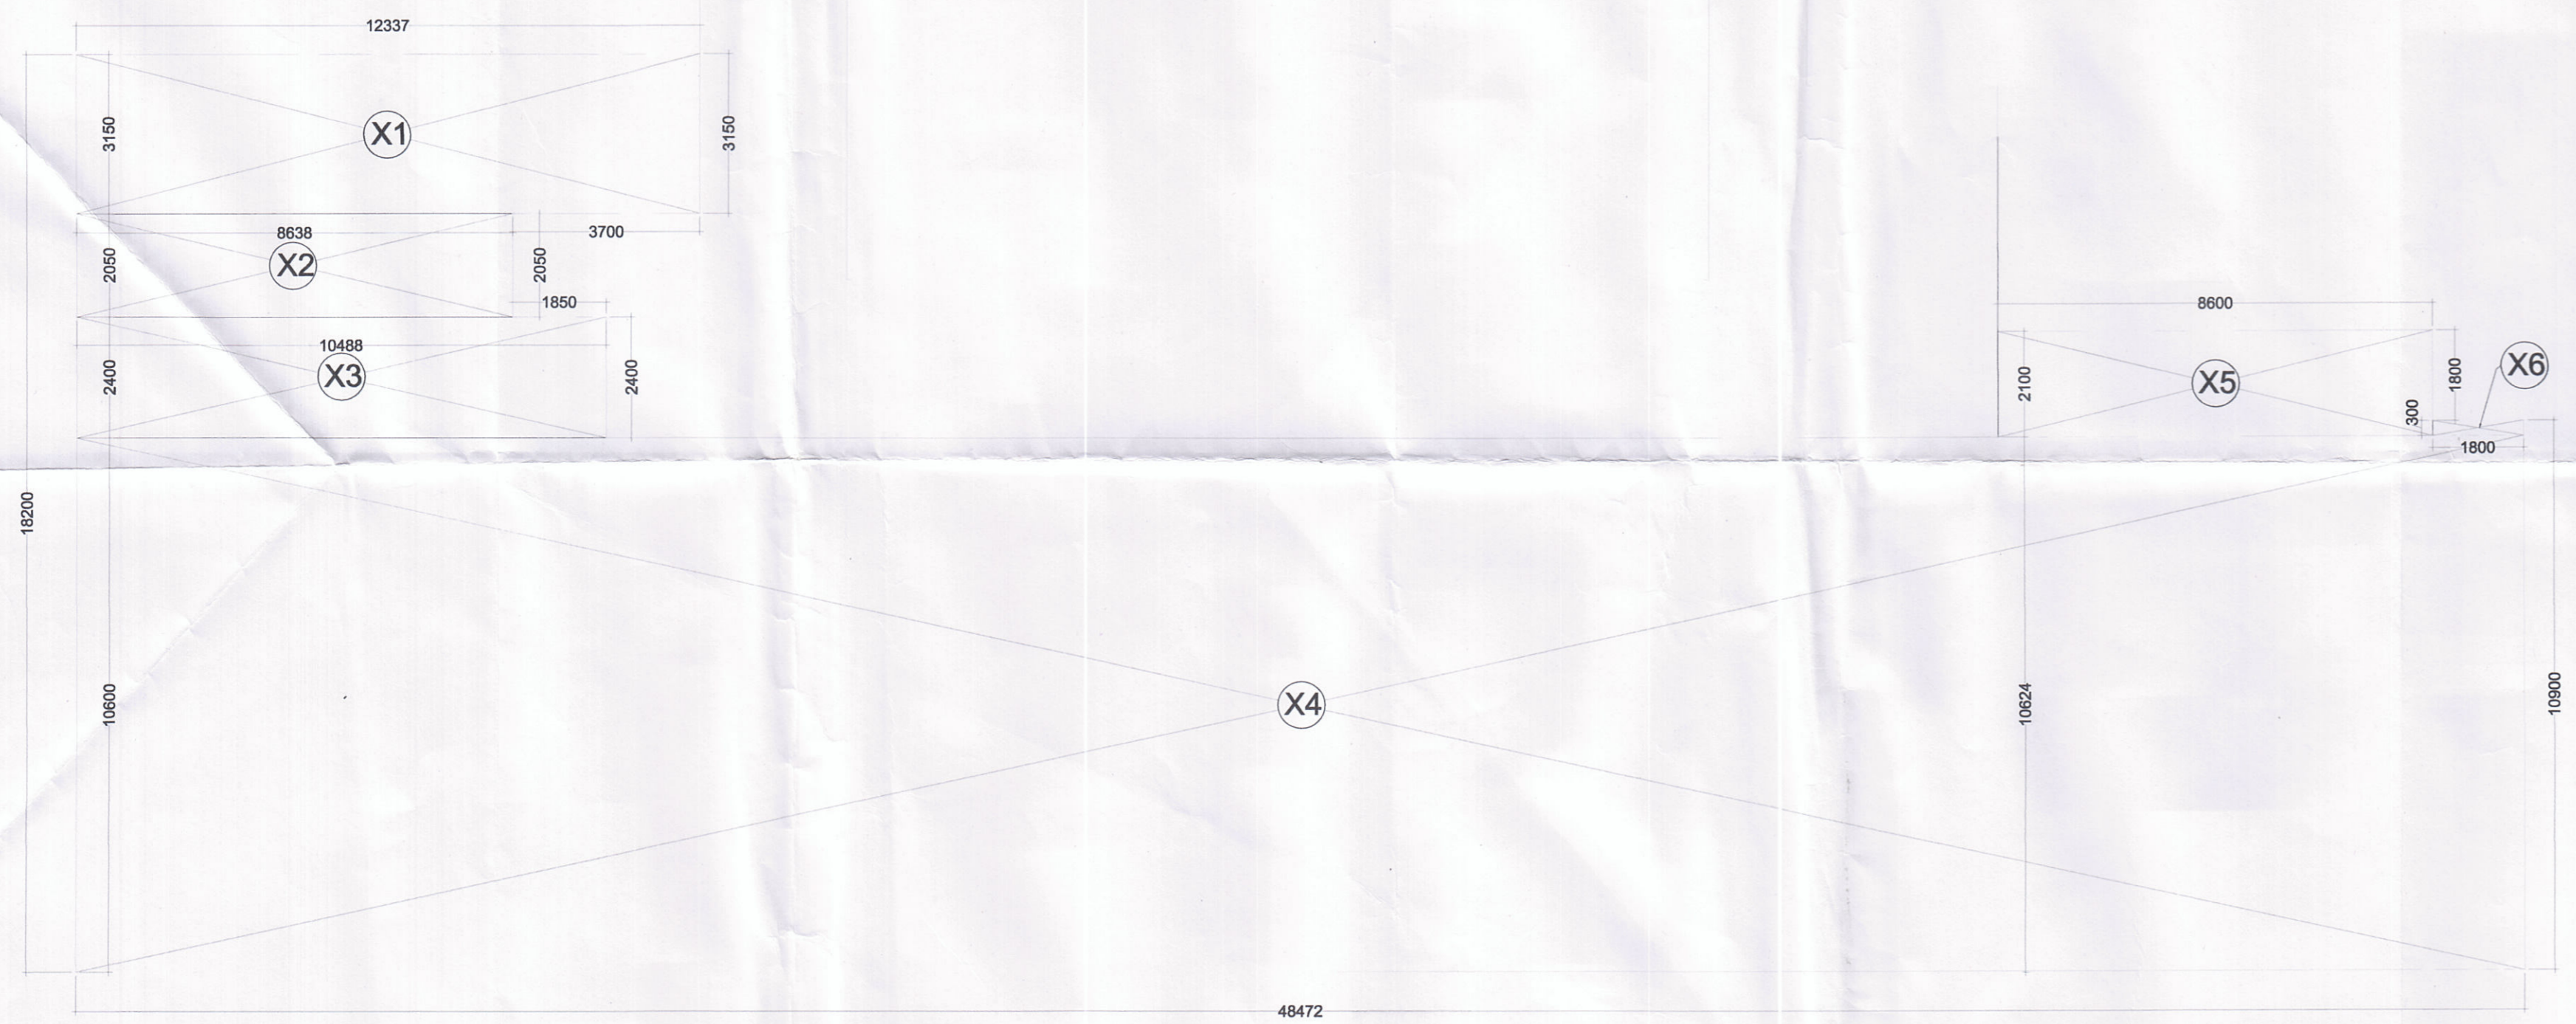

PODIUM GROUND COVERAGE

SUBMISSION DRAWING

PROJECT :
REVISED BUILDING PLAN OF EWS, 11TH & 12TH FLOOR OF TOWER 9 & NEW TOWER-10 OF GROUP HOUSING SCHEME MEASURING 9.543 ACRES IN RESIDENTIAL COLONY MEASURING 52.218 ACRES (LICENCE NO. 35 OF 2009 DATED 11.07.2009) AT SECTOR -28, REWARI BEING DEVELOPED BY M/S. B.M GUPTA DEVELOPERS PVT. LTD.

TITLE :
BLOCK-10 (G+27)

DRAWING TITLE:
1ST FLOOR AREA AND PODIUM GROUND COVERAGE

Grid Architecture Interiors Pvt. Ltd.
116, NEW MANGLA PURI
MEHRAULI GURGAON ROAD NEW DELHI-30
TEL : 26809974,75,76 FAX : 26808384
E, MAIL - GRID@ETH.NET

ARCHITECT SIGN
Meenakshi Khanna
MEENAKSHI KHANNA
CA/89/12359
Architect

OWNER SIGN
For B.M. Gupta Developers Pvt. Ltd.
Authorised Signatory

DRG.NO.	SB /T-10BMG /-03	NORTH
DATE	29.01.19	
SCALE	1 : 150(A1)	