


**GROUND COVERAGE AREA DIAGRAM**

GROUND COVERAGE CALCULATION TOWER-10							
S. No.	Particular	Length	Width	nos.	Shape of Area	Area	Remark
1	A1	5200	3950	1	Rectangle	20.54	
2	A2	2337	2000	1	Rectangle	4.674	
3	A3	1850	2050	1	Rectangle	3.7925	
4	A4	1850	3900	1	Rectangle	7.215	
5	A5	24435	25980	1	Rectangle	634.8213	
6	A6	1300	7060	1	Rectangle	9.178	
7	A7	7617	3950	1	Rectangle	30.08715	
8	A8	5579	1250	1	Rectangle	6.97375	
9	A9	1300	16988	1	Rectangle	22.0844	
10	A10	9721	1400	1	Rectangle	13.6094	
11	A11	2337	20080	1	Rectangle	46.92696	
12	A12	4500	4500	1	Rectangle	20.25	
13	A13	2000	3000	1	Rectangle	6	
<b>GROUND COVERAGE CALCULATION</b>						<b>826.15246</b>	

NEHA CHANDEL  
JD.

This is a "PROVISIONAL APPROVED BUILDING PLAN" only for purpose of filing objection from general public.

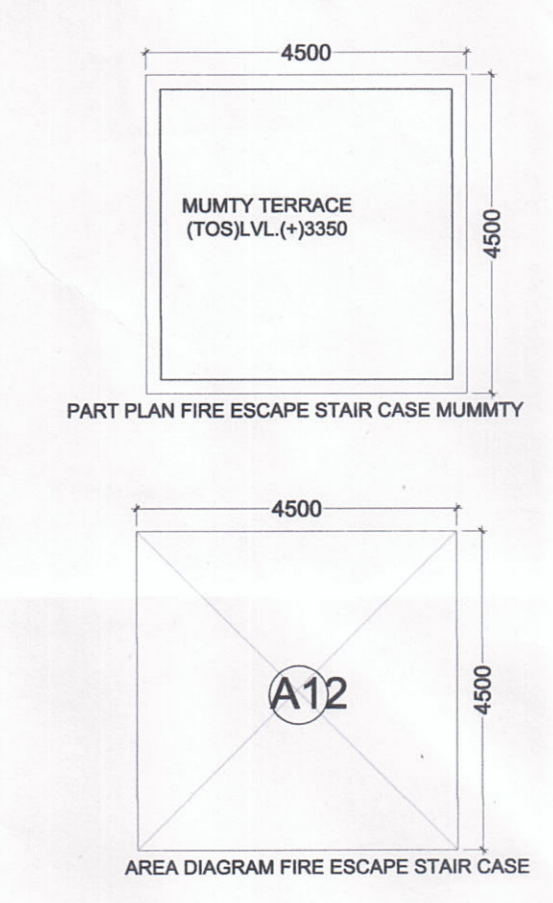

Architect (HQ)  
Directorate of Town and Country Planning,  
Haryana, Chandigarh

A.D.F.O. (HQ)  
DFS PK  
Member B.P.C.

**SUBMISSION DRAWING**

**PROJECT :**  
REVISED BUILDING PLAN OF EWS, 11TH & 12TH FLOOR OF TOWER 9 & NEW TOWER-10 OF GROUP HOUSING SCHEME MEASURING 9.943 ACRES IN RESIDENTIAL COLONY MEASURING 52.218 ACRES (LICENCE NO. 35 OF 2009 DATED 11.07.2009) AT SECTOR -26, REWARI BEING DEVELOPED BY M/S. B.M GUPTA DEVELOPERS PVT. LTD.

**TITLE :**  
**BLOCK-10 (G+27)**

**DRAWING TITLE:**  
**GROUND COVERAGE DIAGRAM & CAL.**

Grid Architecture Interiors Pvt. Ltd.  
116, NEW MANGLA PURI  
MEHRAULI GURGAON ROAD NEW DELHI-30  
TEL : 26809974,75,76 FAX : 26808384  
E, MAIL - GRID@ETH.NET

**ARCHITECT SIGN**  
*Meenakshi Khanna*  
**MEENAKSHI KHANNA**  
CA/89/12359  
Architect

**OWNER SIGN**  
For B.M. Gupta Developers Pvt. Ltd.  
*[Signature]*  
Authorized Signatory

DRG.NO. SB/T-10BMG /-03 NORTH N  
DATE 29.01.19  
SCALE 1 : 150(A1)