


PLUMBING LEGEND	
	110 OD SOIL & WASTE PIPE
	110 OD WASTE PIPE
	1100D WASTE PIPE (KITCHEN)
	1100D DRAIN PIPE (UTILITY BALCONY)
	900 DIA STORM MANHOLE
	450x450 CATCH BASIN LINE
	GARDEN HYDRANT
	YARD HYDRANT
	CUT OUT IN SLAB 150x150 FOR YARD HYDRANT
	2/4 WAY INLET & OUTLET FBC CONNECTION
PLUMBING LEGEND	
	COLD WATER SUPPLY (DOMESTIC) G.R TO 11th FLOOR
	COLD WATER SUPPLY (DOMESTIC) 12th TO 23rd FLOOR
	COLD WATER SUPPLY TOP 4 FLOOR (DOMESTIC)
	COLD WATER SUPPLY (FLUSHING) G.R TO 11th FLOOR
	COLD WATER SUPPLY (FLUSHING) 12th TO 23rd FLOOR
	COLD WATER SUPPLY RISER (DOMESTIC)
	COLD WATER SUPPLY RISER (FLUSHING)
	CWS COLD WATER SUPPLY
	FWS FLUSHING WATER SUPPLY
	HWS HOT WATER SUPPLY

NOTE :
 1. All dimensions are in millimeters.


DOOR / WINDOW SCHEDULE				
TYPE	W	HT.	CILL LINTEL	REMARKS
D	1250	2350	-	2400 Hinged single shutter door
D1	1200	2350	-	2400 Hinged single shutter door
D2	1000	2350	-	2400 Hinged single shutter door
D3	750	2350	-	2400 Hinged single shutter door
SD	4000	2650	-	2700 Sliding Door
SD1	3600	2650	-	2700 Sliding Door
SD2	3000	2650	-	2700 Sliding Door
SD3	2750	2650	-	2700 Sliding Door
SD4	2250	2650	-	2700 Sliding Door
SD5	1800	2650	-	2700 Sliding Door
SW1	5000	2550	+150	2700 Sliding Window
SW2	2250	1950	+750	2700 Sliding Window
SW3	3000	1500	+1200	2700 Sliding Window
W1	900	1500	+1200	2700 Top hung Glazing
W2	700	1950	+750	2700 OPENABLE
Y1	600	1500	+1200	2700 Top hung Glazing
GL1	1500	2550	+150	2700 Glazing
GL2	2200	2550	+150	2700 Glazing
FD	1250	2100	0	2150 Hinged single shutter Fire door
FD1	1100	2100	0	2150 Hinged single shutter Fire door

This is a * PROVISIONAL APPROVED BUILDING PLAN *
 only for purpose of inviting objection from the general public
 Director of Town and Country Planning,
 Haryana, Chandigarh

NEHA CHANDEL J.D.

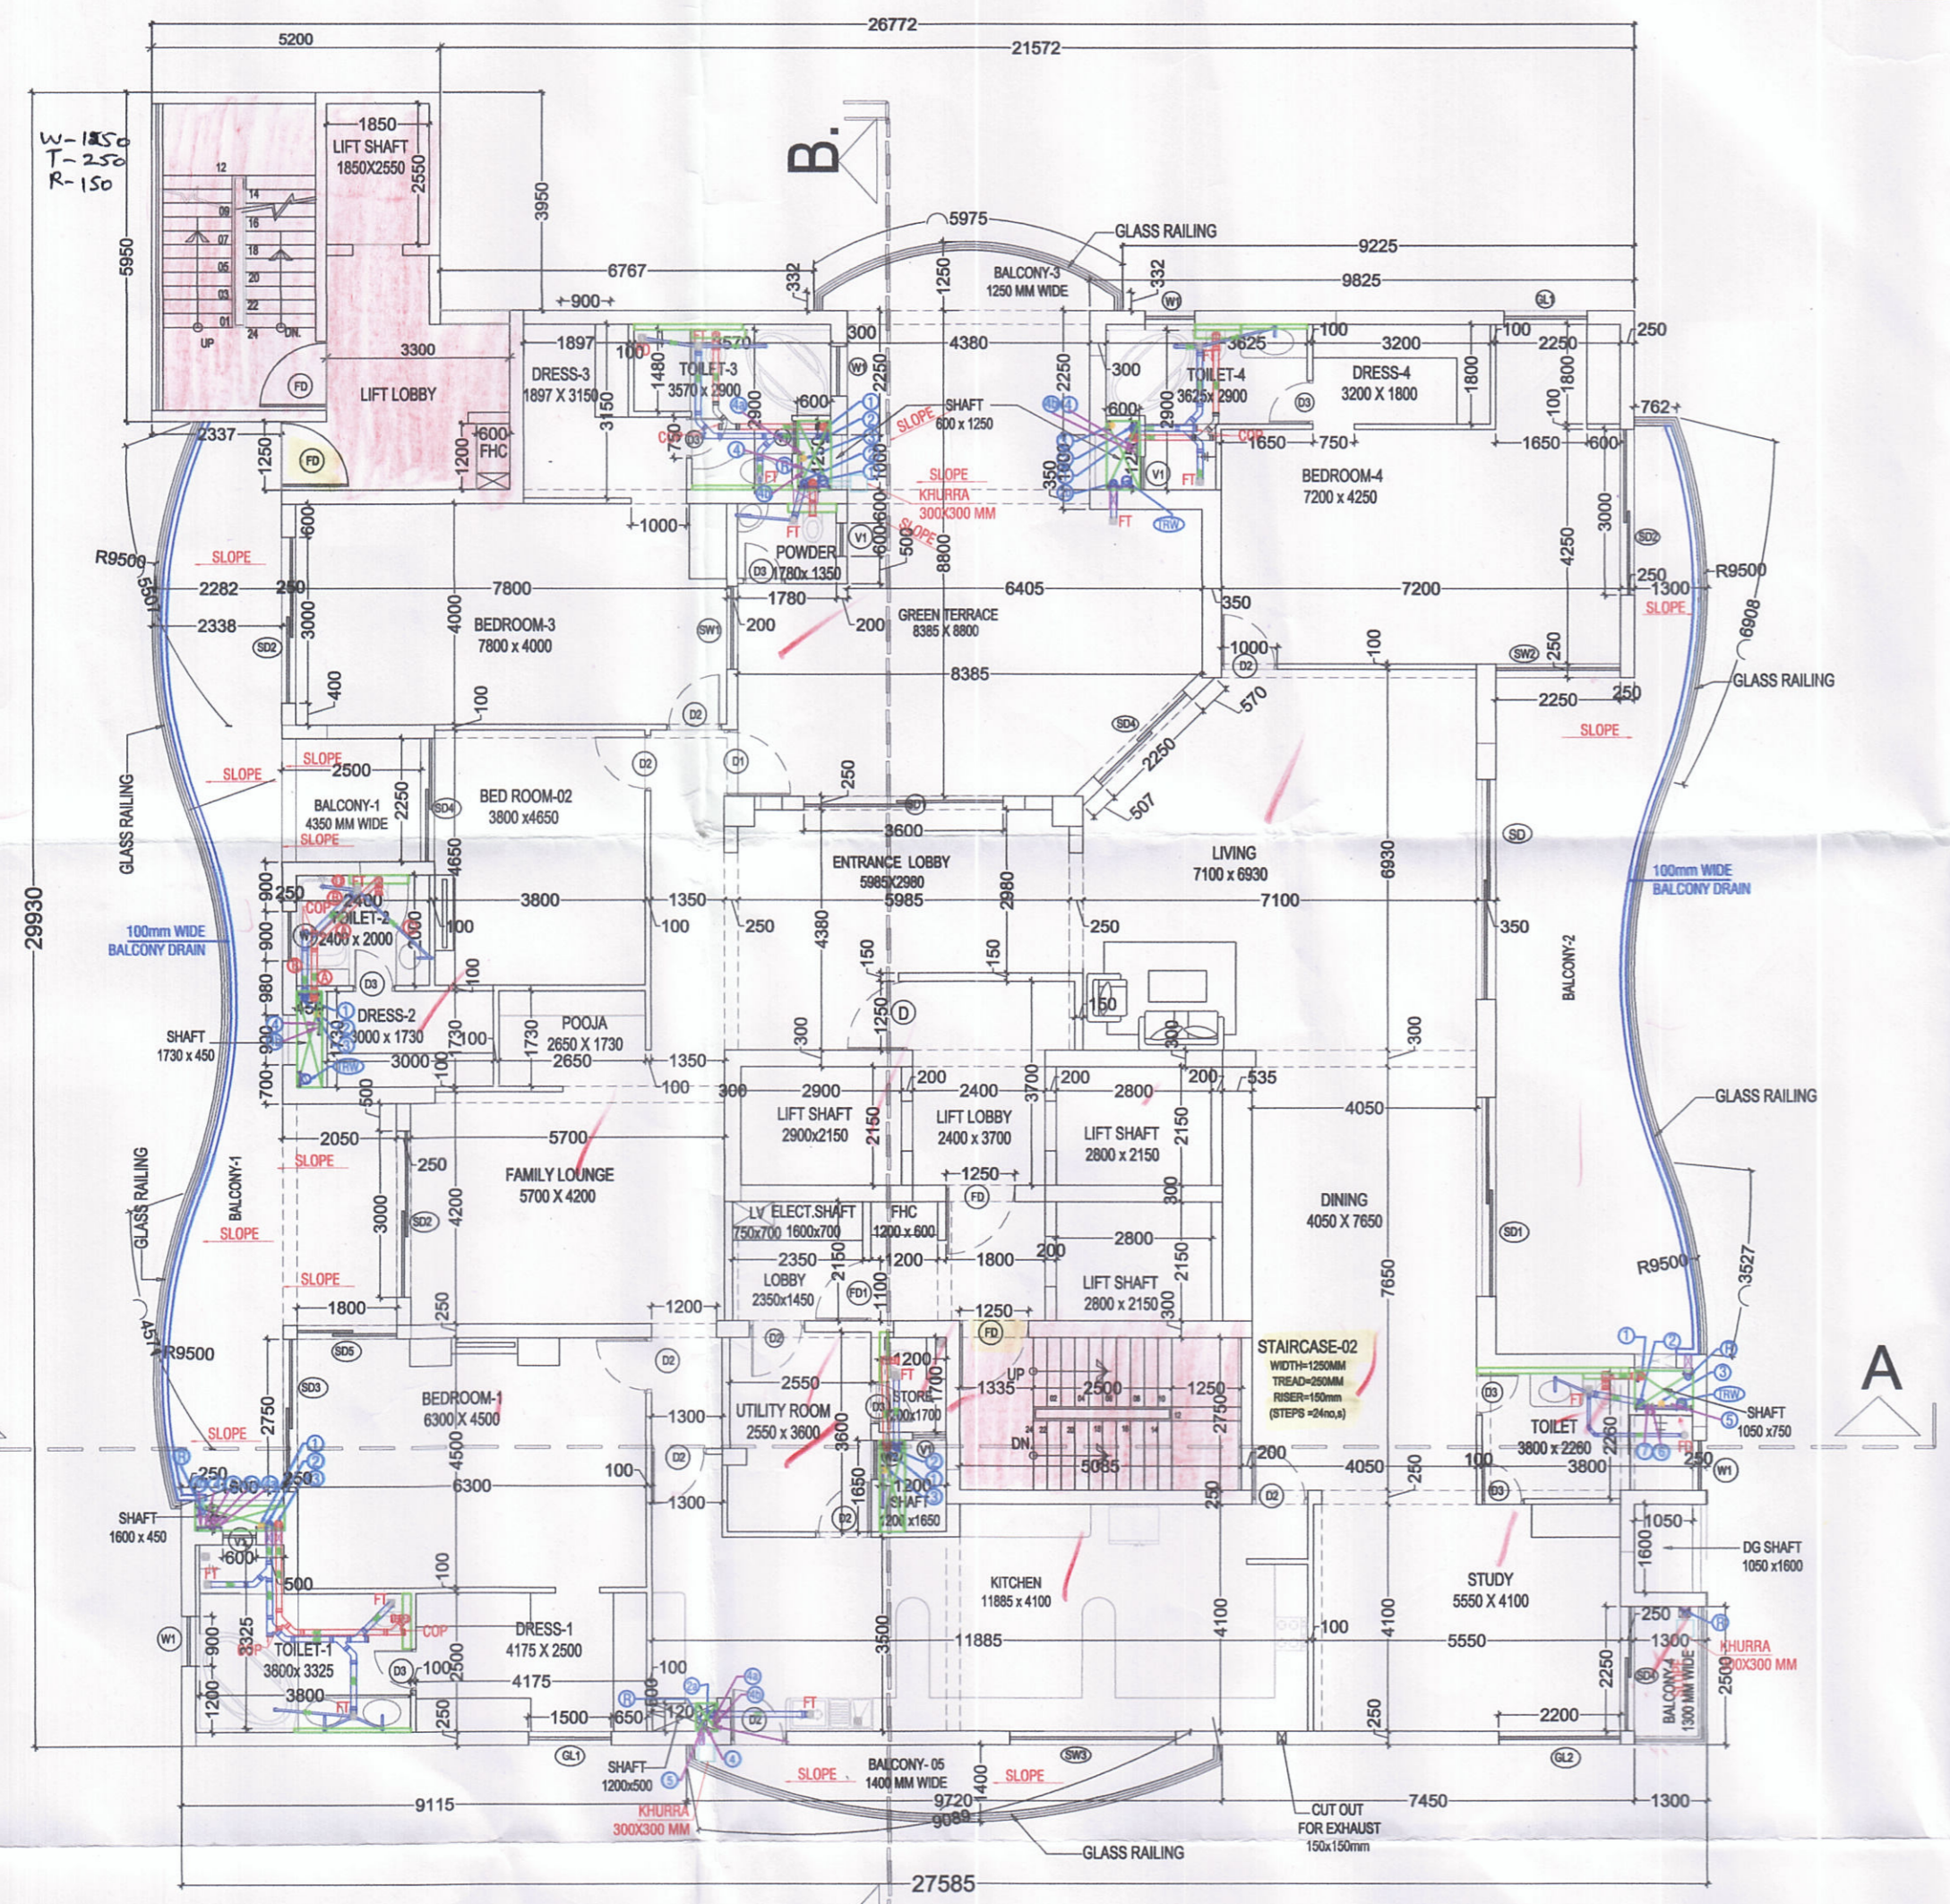

TYPICAL FLOOR PLAN (1ST TO 27 TH FLOOR)
 EXCEPT 17TH & 25 TH FLOOR PLAN

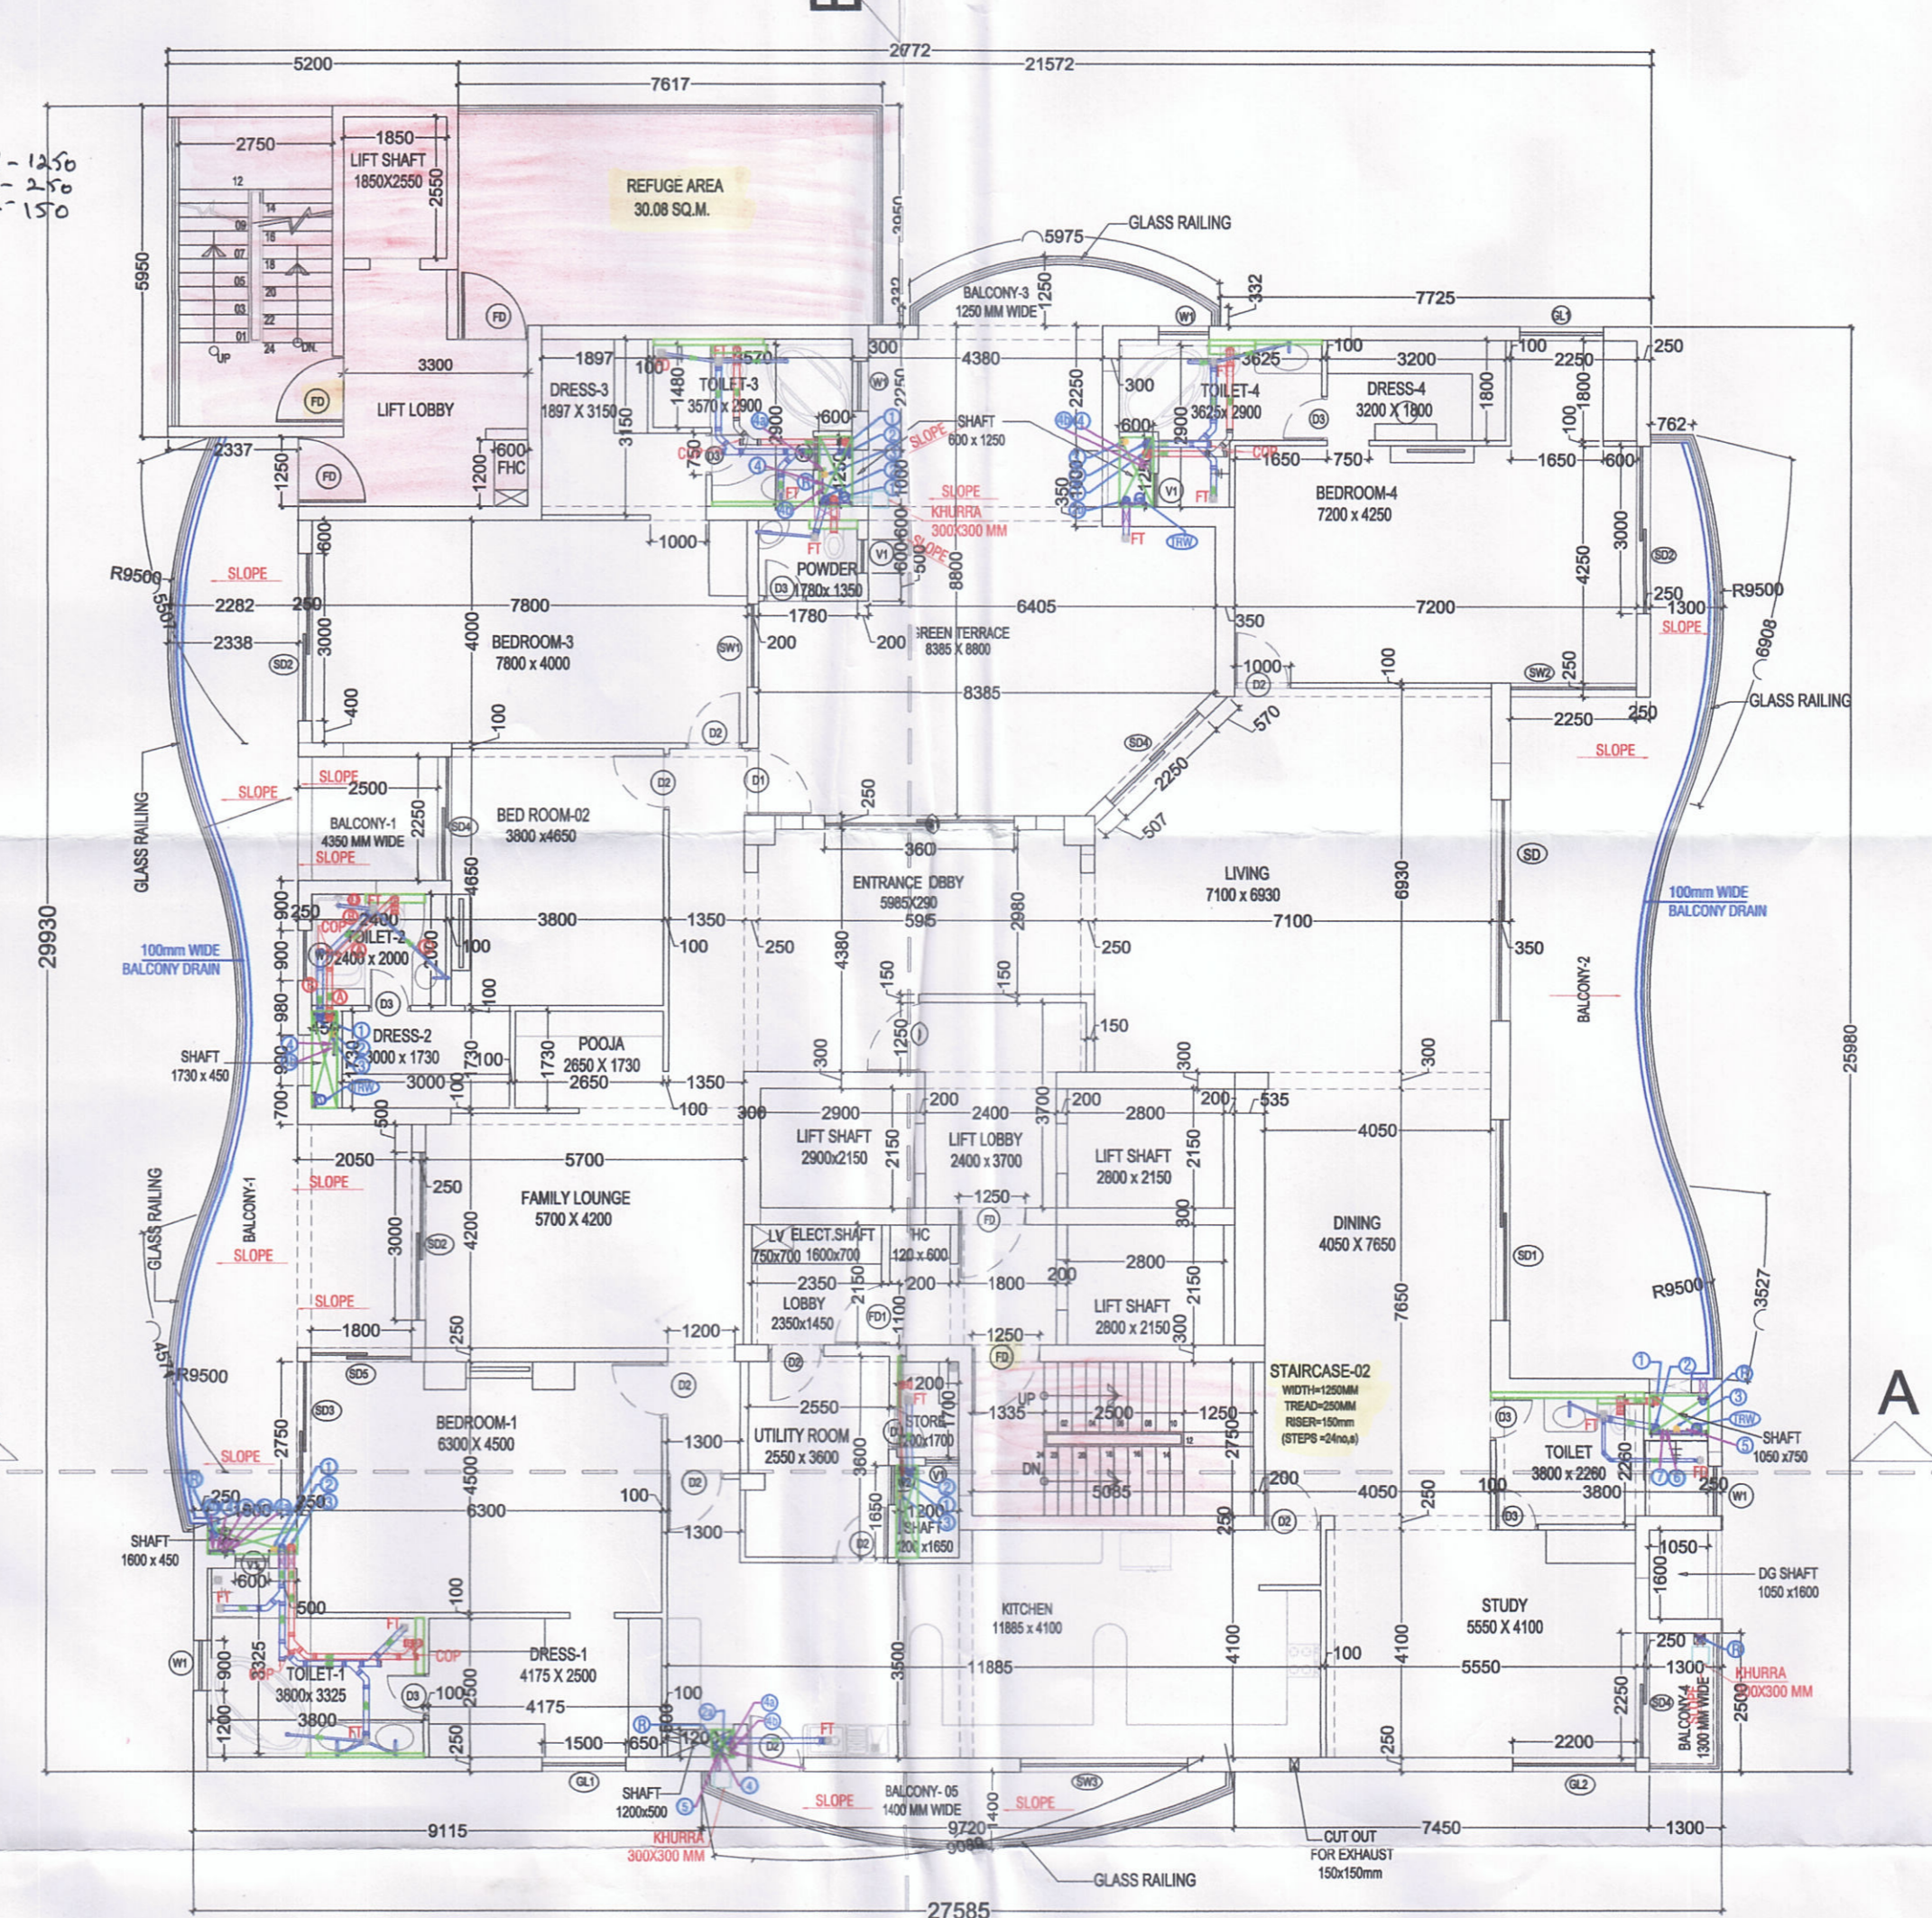

17 TH.& 25 TH.FLOOR LVL.PLAN

SUBMISSION DRAWING

PROJECT : REVISED BUILDING PLAN OF EWS, 11TH & 12TH FLOOR OF TOWER 9 & NEW TOWER-10 OF GROUP HOUSING SCHEME MEASURING 9.943 ACRES IN RESIDENTIAL COLONY MEASURING 52.218 ACRES (LICENCE NO. 35 OF 2009 DATED 11.07.2009) AT SECTOR -26, REWARI BEING DEVELOPED BY MS. B.M GUPTA DEVELOPERS PVT. LTD.

TITLE : **BLOCK-10 (G+27)**

DARWING TITLE : **TYPICAL FLOOR PLAN**

Grid Architecture Interiors Pvt. Ltd.
 116, NEW MANGLA PURI MEHRAULI GURGAON ROAD NEW DELHI-30
 TEL : 26809974,75,76 FAX : 26808384
 E, MAIL - GRID@ETH.NET

ARCHITECT SIGN

MEENAKSHI KHANNA
 CA/89/12359
 Architect

OWNER SIGN

 For B.M. Gupta Developers Pvt. Ltd.

DRG.NO.	SB /T-10BMG /-03	NORTH
DATE	29.01.19	
SCALE	1 : 150(A1)	