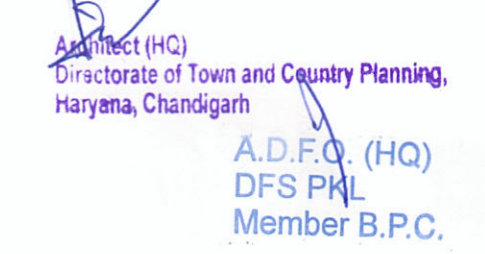
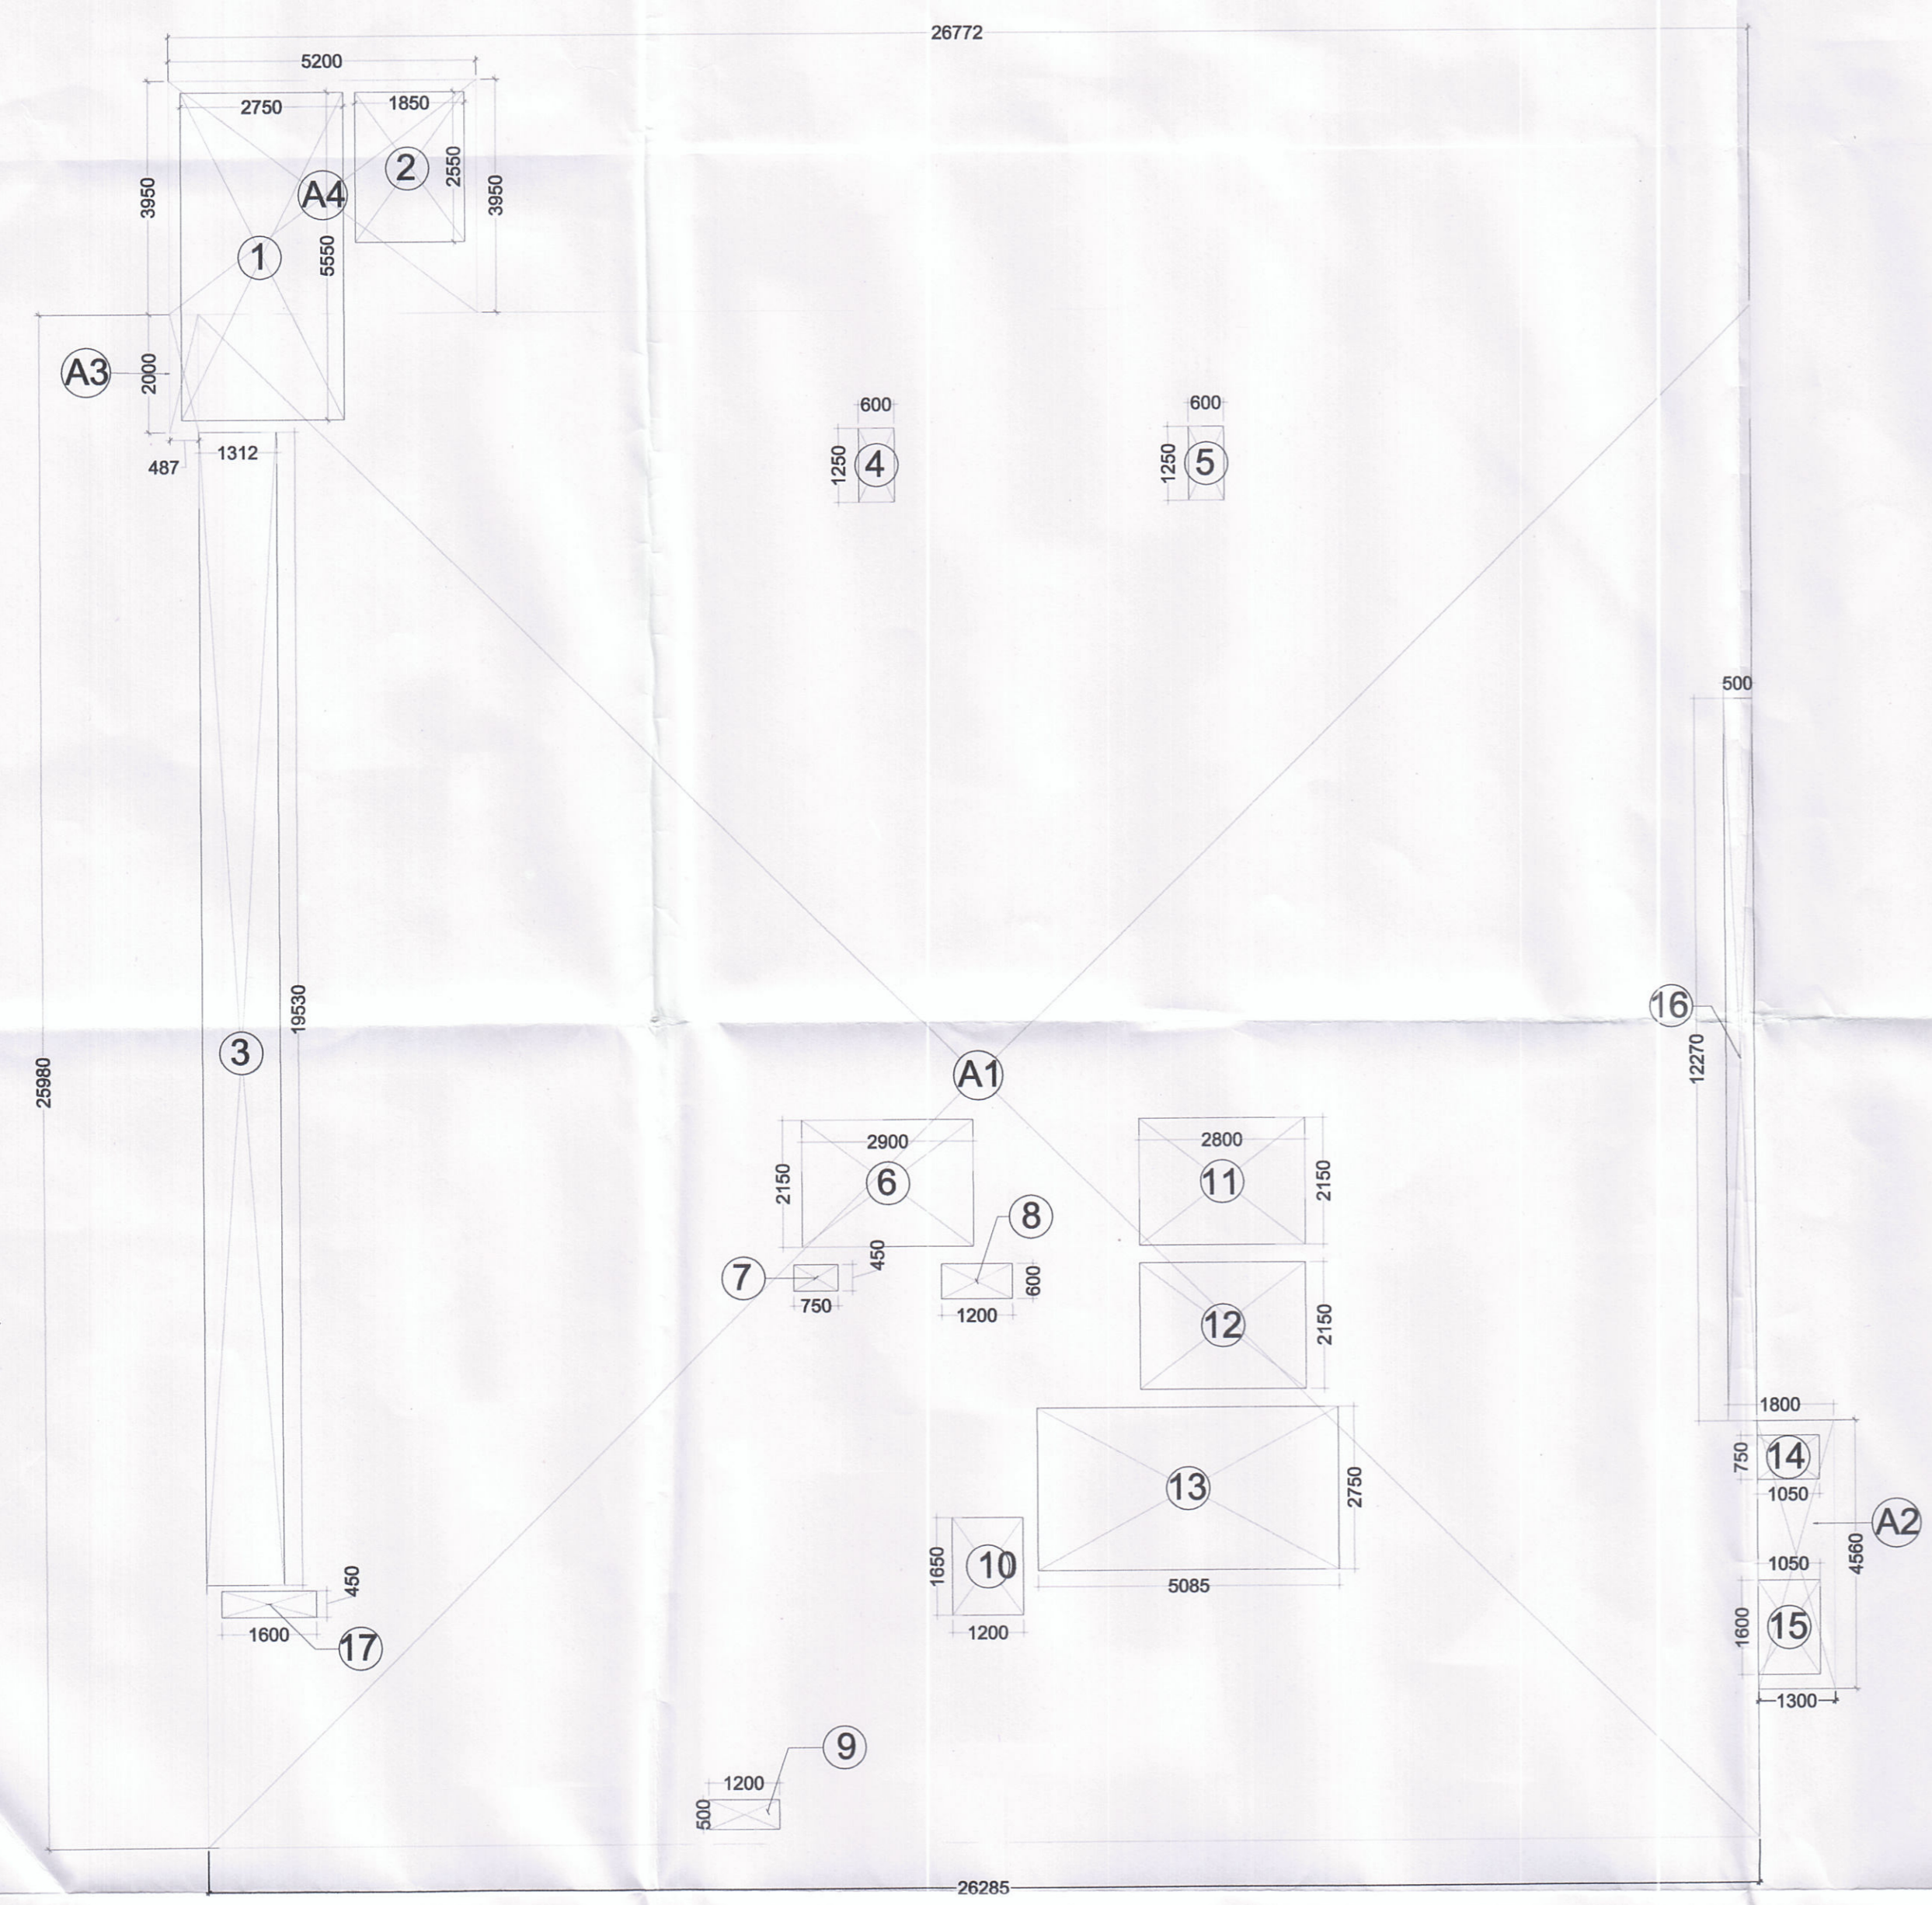

 ARDIP (H)
 Member Secretary
 BPC
 CTPCH

This is a "PROVISIONAL APPROVED BUILDING PLAN" only for purpose of inviting objection from the general public


 A.D.F.Q. (HQ)
 DFS PH
 Member B.P.C.


 NEEL MANUEL
 JD.



TYPICAL FLOOR AREA (1ST TO 27TH FLOOR)

FAR CALCULATION FIRST FLOOR TOWER-10						
1	A1	26285	25980	1	Rectangle	682.8843
2	A2	1300	4560	1	Rectangle	5.928
3	A3	487	2000	1	Rectangle	0.974
4	A4	5200	3950	1	Rectangle	20.54
Total-(A1+A2+A3+A4)						710.3263
Deductions						
S. No.	Particular	Length	Width	nos.	Rectangle	Area
Area-1		2750	5550	1	Rectangle	15.2625
Area-2		1850	2550	1	Rectangle	4.7175
Area-3		1312	19530	1	Rectangle	25.62336
Area-4		600	1250	1	Rectangle	0.75
Area-5		600	1250	1	Rectangle	0.75
Area-6		2900	2150	1	Rectangle	6.235
Area-7		750	450	1	Rectangle	0.3375
Area-8		1200	600	1	Rectangle	0.72
Area-9		1200	500	1	Rectangle	0.6
Area-10		1200	1650	1	Rectangle	1.98
Area-11		2800	2150	1	Rectangle	6.02
Area-12		2800	2150	1	Rectangle	6.02
Area-13		5085	2750	1	Rectangle	13.98375
Area-14		1050	750	1	Rectangle	0.7875
Area-15		1050	1600	1	Rectangle	1.68
Area-16		500	12270	1	Rectangle	6.135
Area-17		1600	450	1	Rectangle	0.72
Deduction Total (B)						92.32211
FAR FOR FIRST FLOOR (A1+A2+A3+A4)-B						618.00419

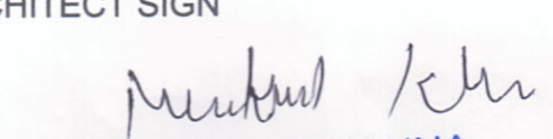
SUBMISSION DRAWING

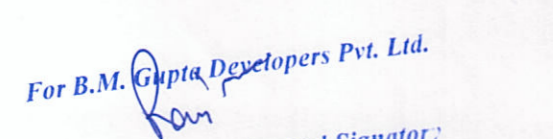
PROJECT :
 REVISED BUILDING PLAN OF EWS, 11TH & 12TH FLOOR OF TOWER 9 & NEW TOWER-10 OF GROUP HOUSING SCHEME MEASURING 9.943 ACRES IN RESIDENTIAL COLONY MEASURING 52.216 ACRES (LICENCE NO. 35 OF 2009 DATED 11.07.2009) AT SECTOR -26, REWARI BEING DEVELOPED BY M/S. B.M GUPTA DEVELOPERS PVT. LTD.

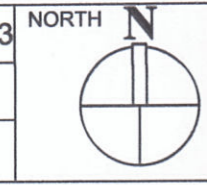
TITLE :
BLOCK-10 (G+27)

DARWING TITLE:
TYPICAL AREA

Grid Architecture Interiors Pvt. Ltd.
 116, NEW MANGLA PURI
 MEHRAULI GURGAON ROAD NEW DELHI-30
 TEL : 26809974,75,76 FAX : 26808384
 E, MAIL - GRID@ETH.NET

ARCHITECT SIGN

MEENAKSHI KHANNA
 CA/89/12359
 Architect

OWNER SIGN

 For B.M. Gupta Developers Pvt. Ltd.
 Authorized Signatory

DRG.NO.	SB /T-10BMG /-03	
DATE	29.01.19	
SCALE	1 : 150(A1)	