

PODIUM AREA = A - 6  
 A = 118,767.46725 = 5540,398 SQM.  
 TOTAL AREA OF PODIUM = 6379,125 SQM.  
 PROPOSED ECS. = 169

PODIUM LVL. GREEN AREA = A - 1+2+3+4+5+6  
 1 = 27,870.27,790 = 774,507 SQM.  
 2 = 32,040.38,980 = 1184,839 SQM.  
 3 = 24,753.27,790 = 687,895 SQM.  
 4 = 2,887.25,804 = 74,496 SQM.  
 5 = 2,887.1,986.0,5 = 2,889 SQM.  
 6 = 22,248.15,306.0,5 = 170,263 SQM.  
 TOTAL DEDUCTION AREA = 2894,856 SQM.  
 NET PODIUM LVL. GREEN AREA/GROUND COVERAGE = 2654,532 SQM (PG-11)

STILT AREA DETAIL			
s/nos.	floor plate area	cores/services area	floor wise still area
block-2	554,270 sqm.	106,180 sqm.	448,09 sqm.
block-3	410,970 sqm.	89,020 sqm.	321,89 sqm.
Total	965,19 sqm.	195,2 sqm.	769,179 sqm.
NET STILT AREA - PODIUM AREA - TOTAL CORE/SERVICE AREA = 6379,125 - 195,20 = 6183,925 sqm.			


PERMISSIBLE CAR PARKING IN STILT = TOTAL STILT AREA . 30  
 PERMISSIBLE 30.0SQM. AREA OF ONE ECS.  
 PERMISSIBLE CAR PARKING = 5394,905 . 30 = 169,830 ECS  
 PROPOSED ECS. = 169



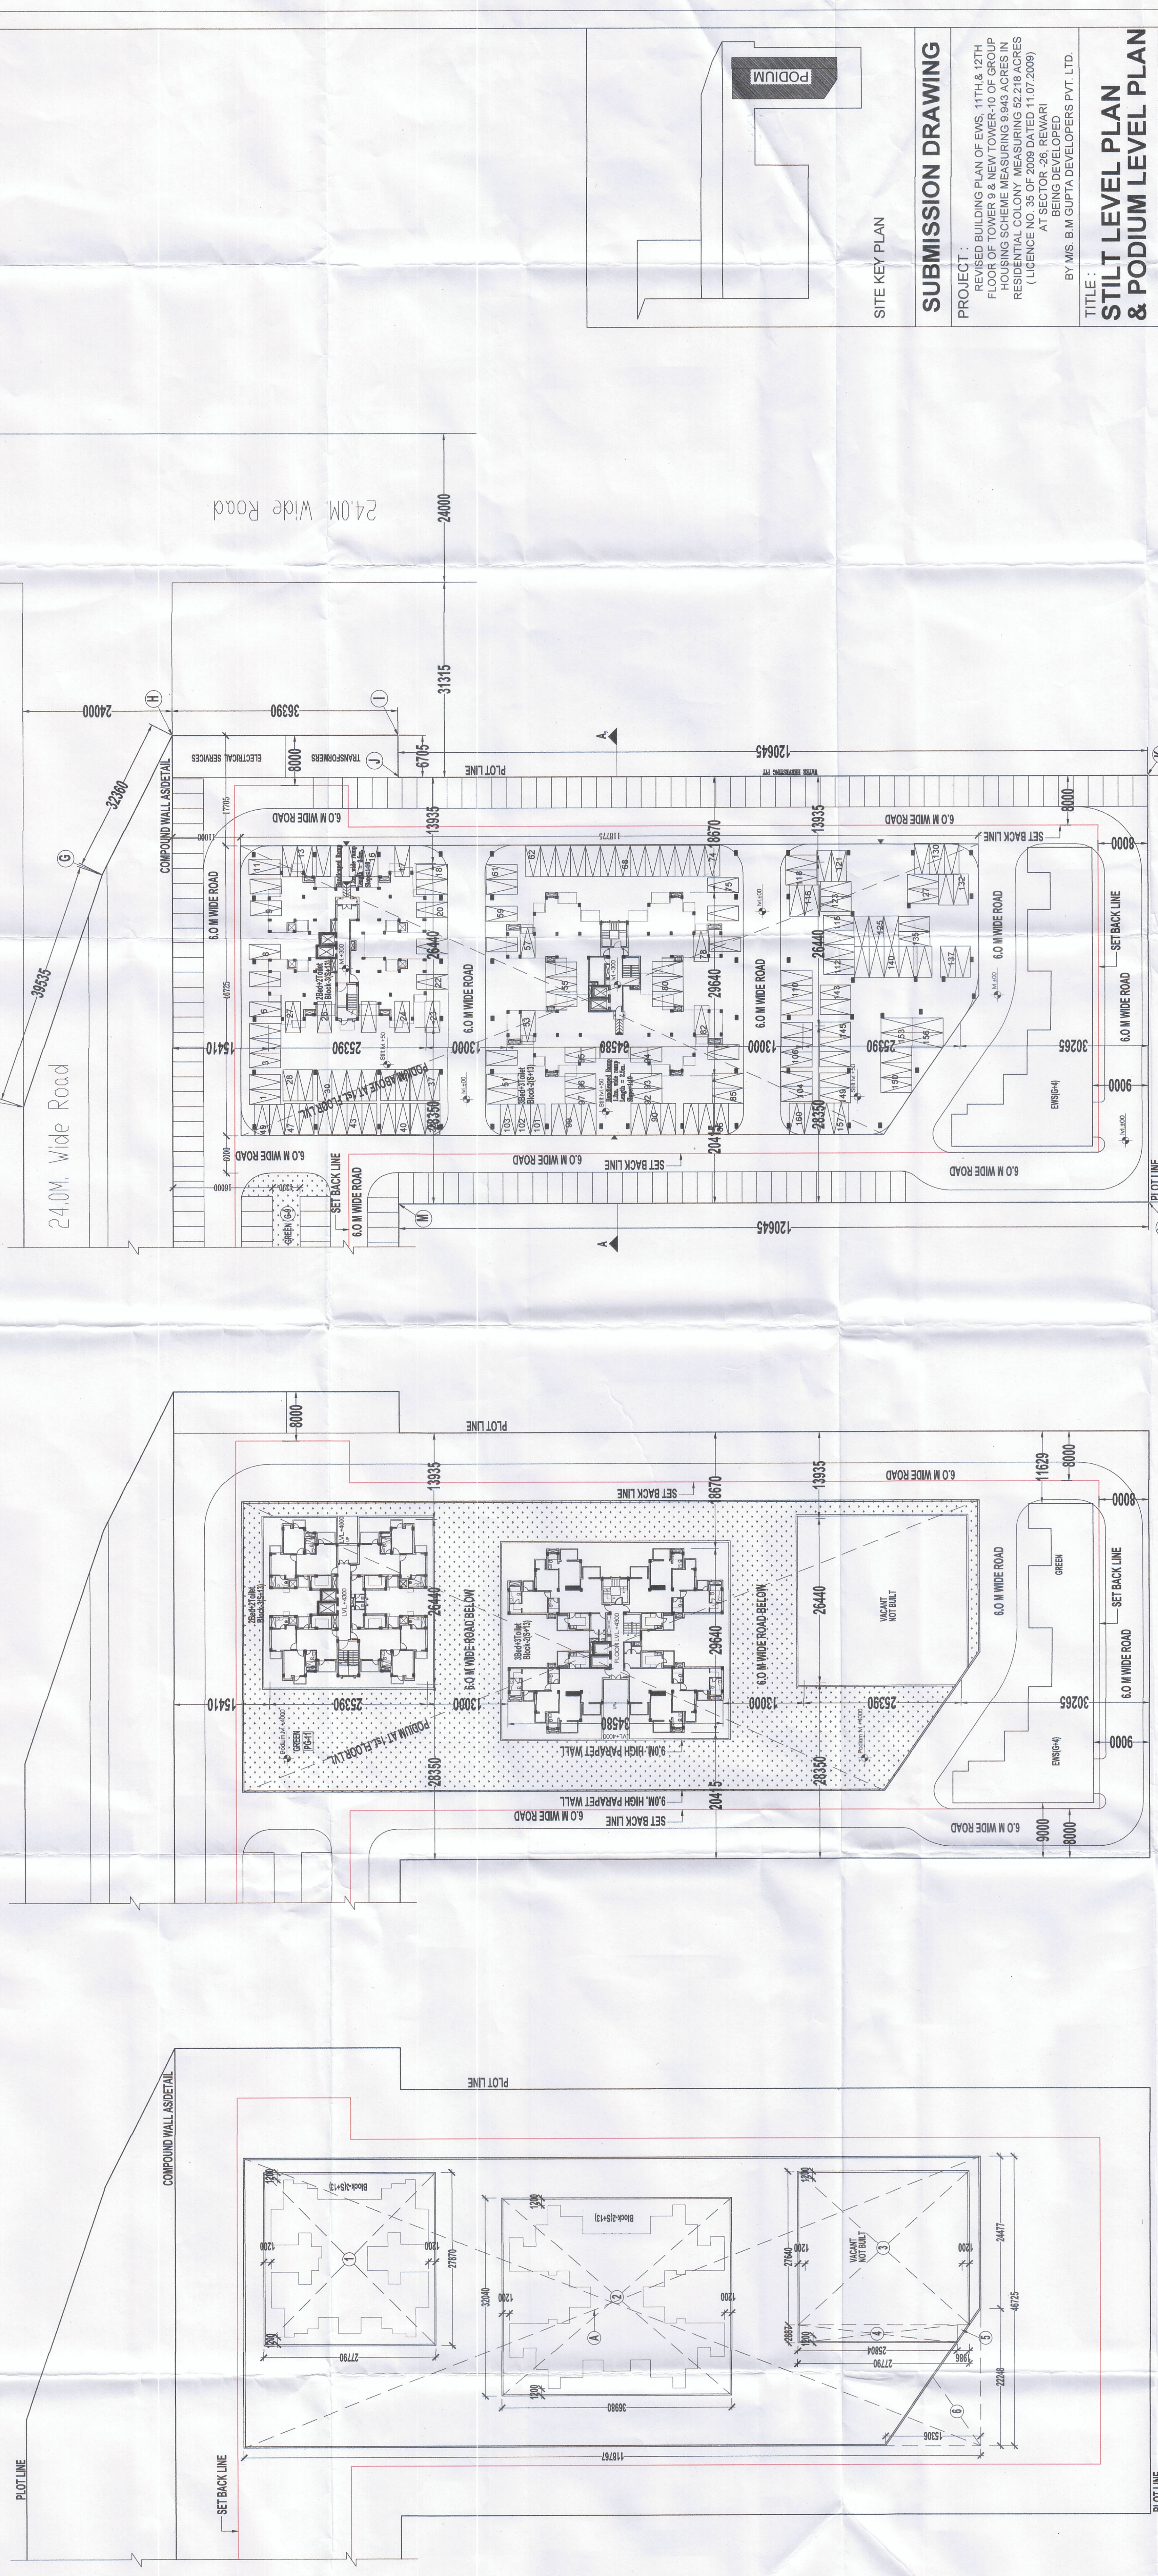


**PODIUM AREA KEY PLAN**

**PODIUM LEVEL PLAN LVL. +4000**

**STILT LEVEL PLAN LVL. +300**

**SECTION A-A, THROUGH PODIUM**

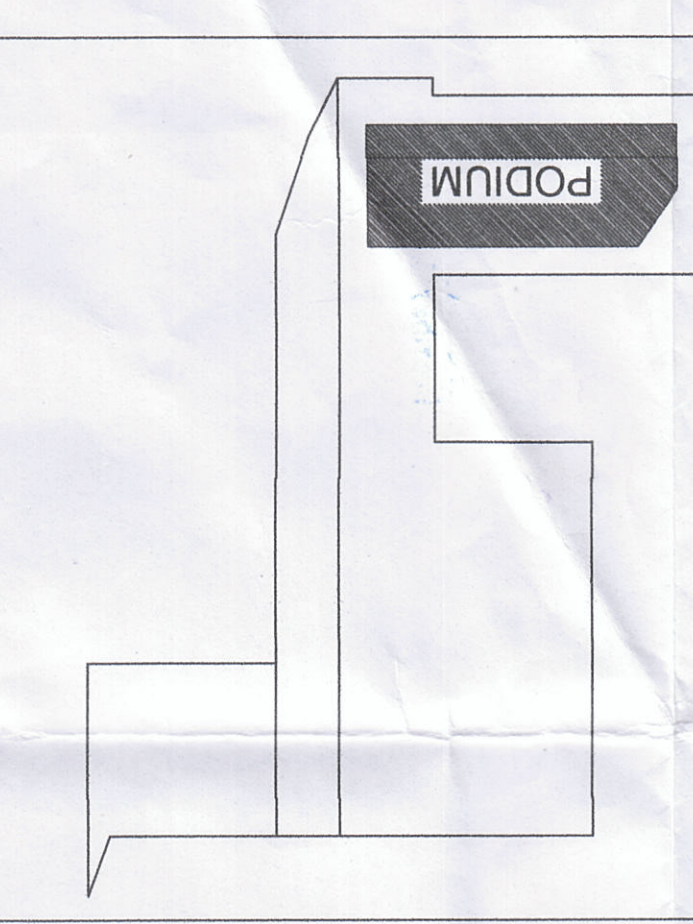

**SUBMISSION DRAWING**

PROJECT :  

**TITLE : STILT LEVEL PLAN & PODIUM LEVEL PLAN**

OWNER SIGN ARCHITECT SIGN  
 MEENAKSHI KHANNA  
 ARCHITECT

Grid Architecture Interiors Pvt. Ltd.  
 116, NEW MANGLA PURI  
 MEHRAULI GURGAON ROAD NEW DELHI-30  
 TEL : 26808974, 75,76 FAX : 26808384  
 E-MAIL - GRID@EITH.NET

DRG. NO. SB / A / ST-04  
 DATE 22.01.12  
 SCALE 1 : 400(A0)